



BEING A PART OF THE SAME LAND AND PREMISES
ACQUIRED BY THE STATE OF VERMONT FROM HENRY
J. & JENNIE W. CHAMPMAN BY CONDEMNATION ORDER
DATED OCTOBER 11, 1969 AND RECORDED IN BOOK
39, PAGE 460, OF THE TOWN OF CHESTER LAND
RECORDS.

MP 0749

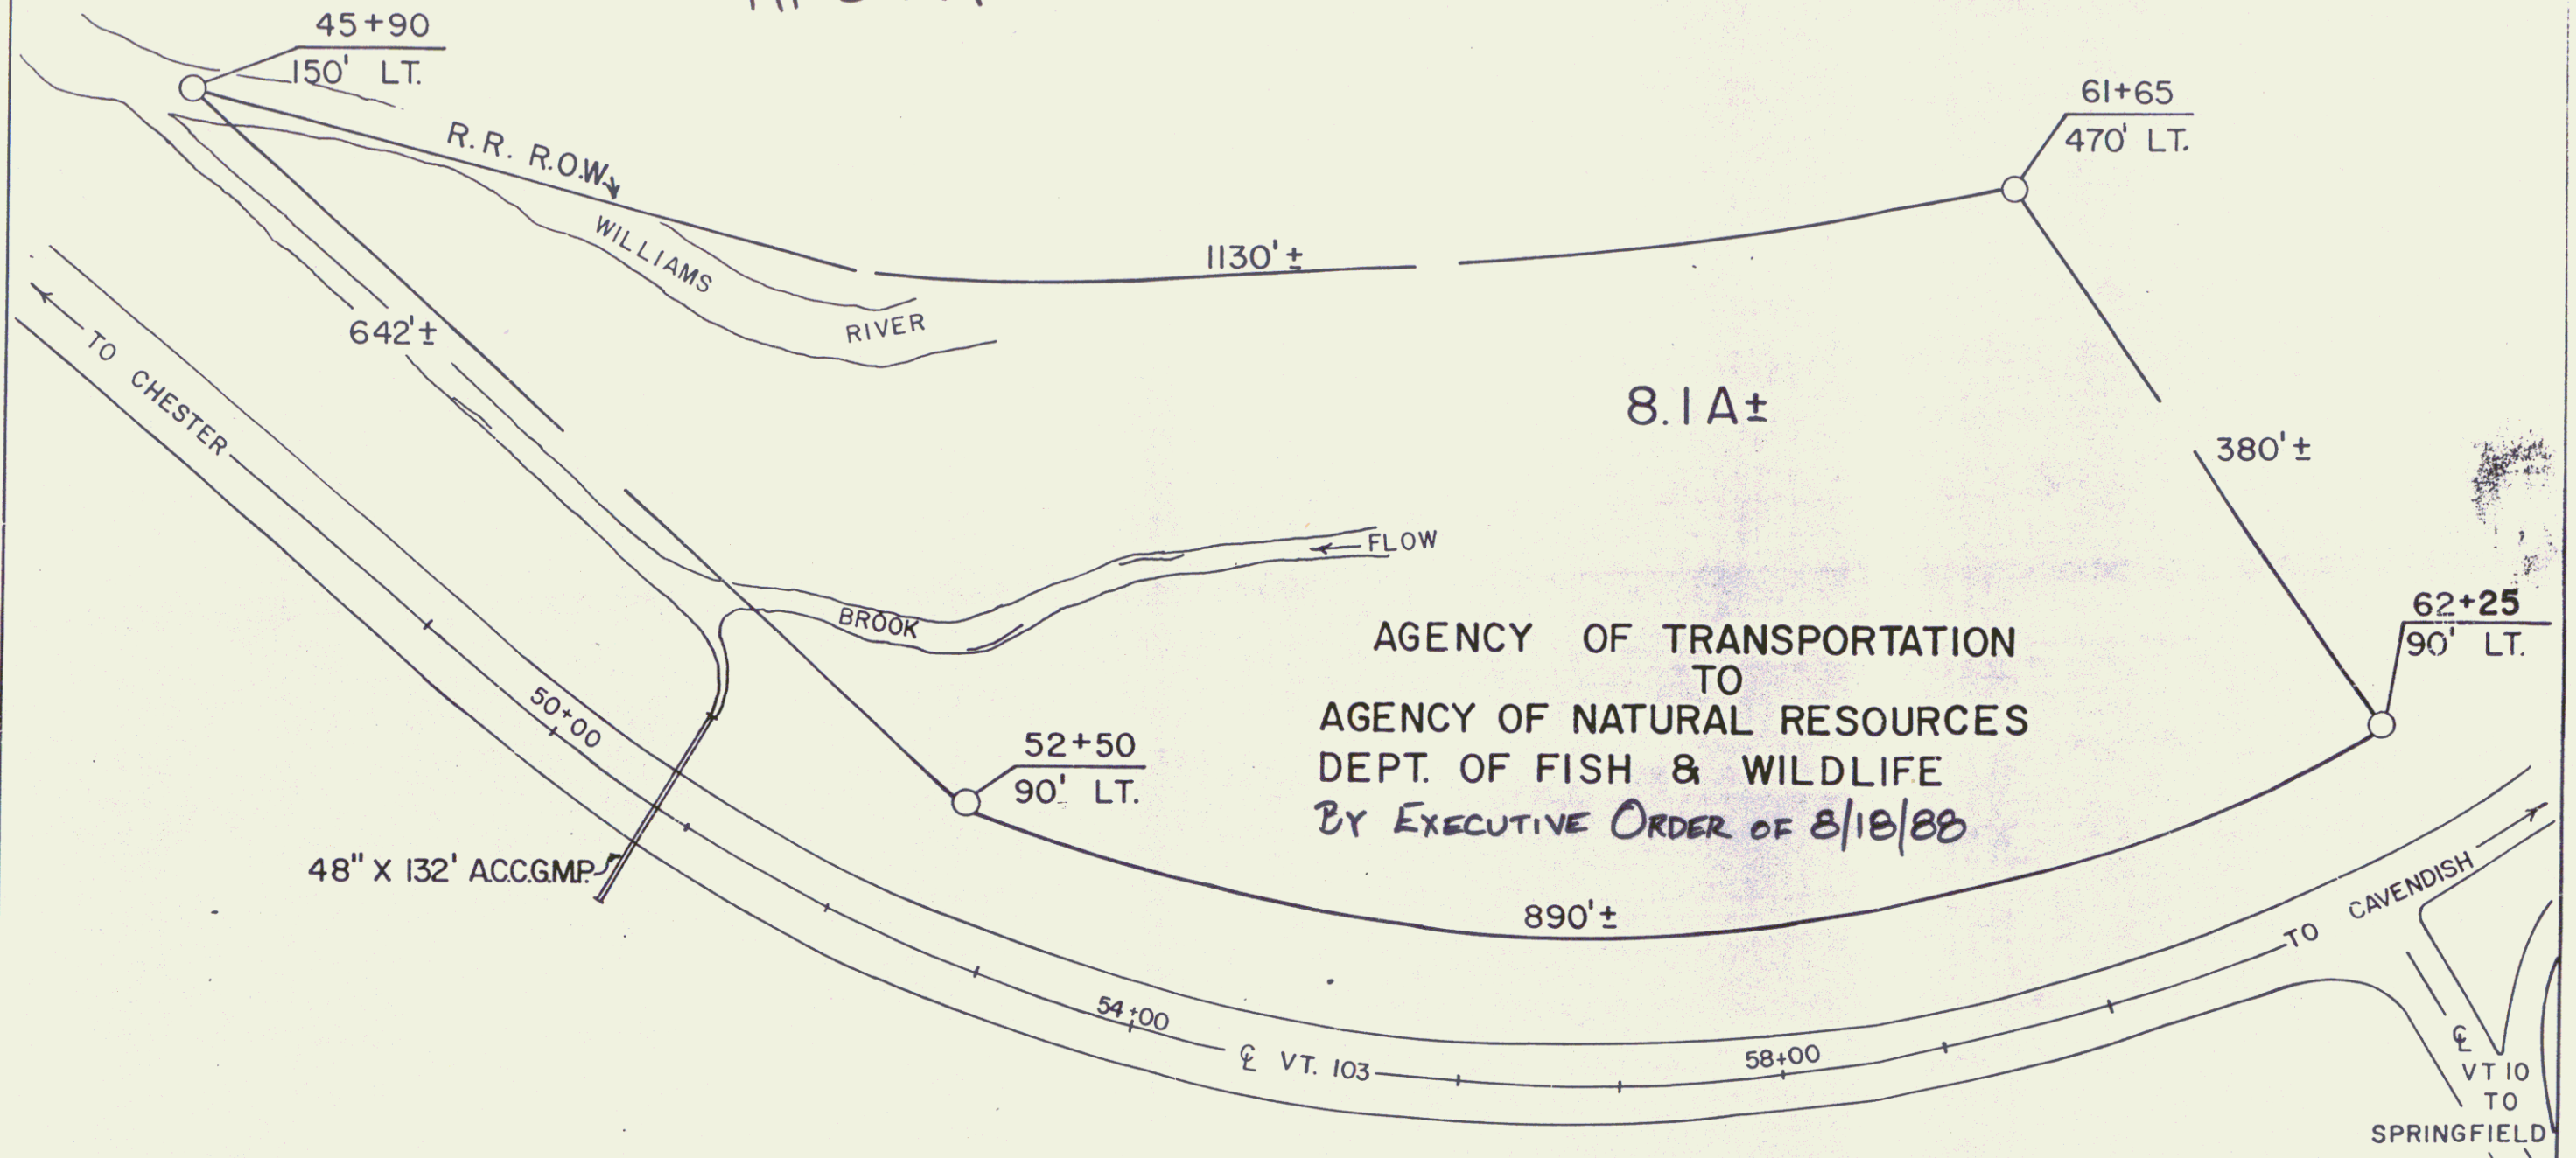

RIGHT-OF-WAY DIVISION
TOWN FILE
PERPETUAL
Town of CHESTER
(To Be Returned To R.O.W. Division)

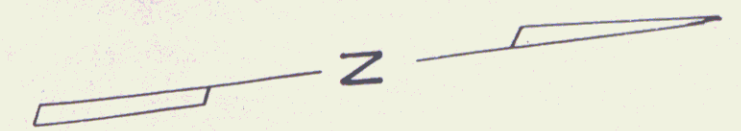

RF: CHESTER F 025-1(8) Sh. 10 of 208

STATE OF VERMONT	
AGENCY OF TRANSPORTATION	
TOWN OF CHESTER	
SHEET 10A	
APPROX. SCALE 1"=100'	DATE: 1-25-88
DRAWN BY: M.R.	

4