



G. R. Wright
 S. R. Wright
 1/1/12

G. R. Wright
 S. R. Wright
 1/1/12

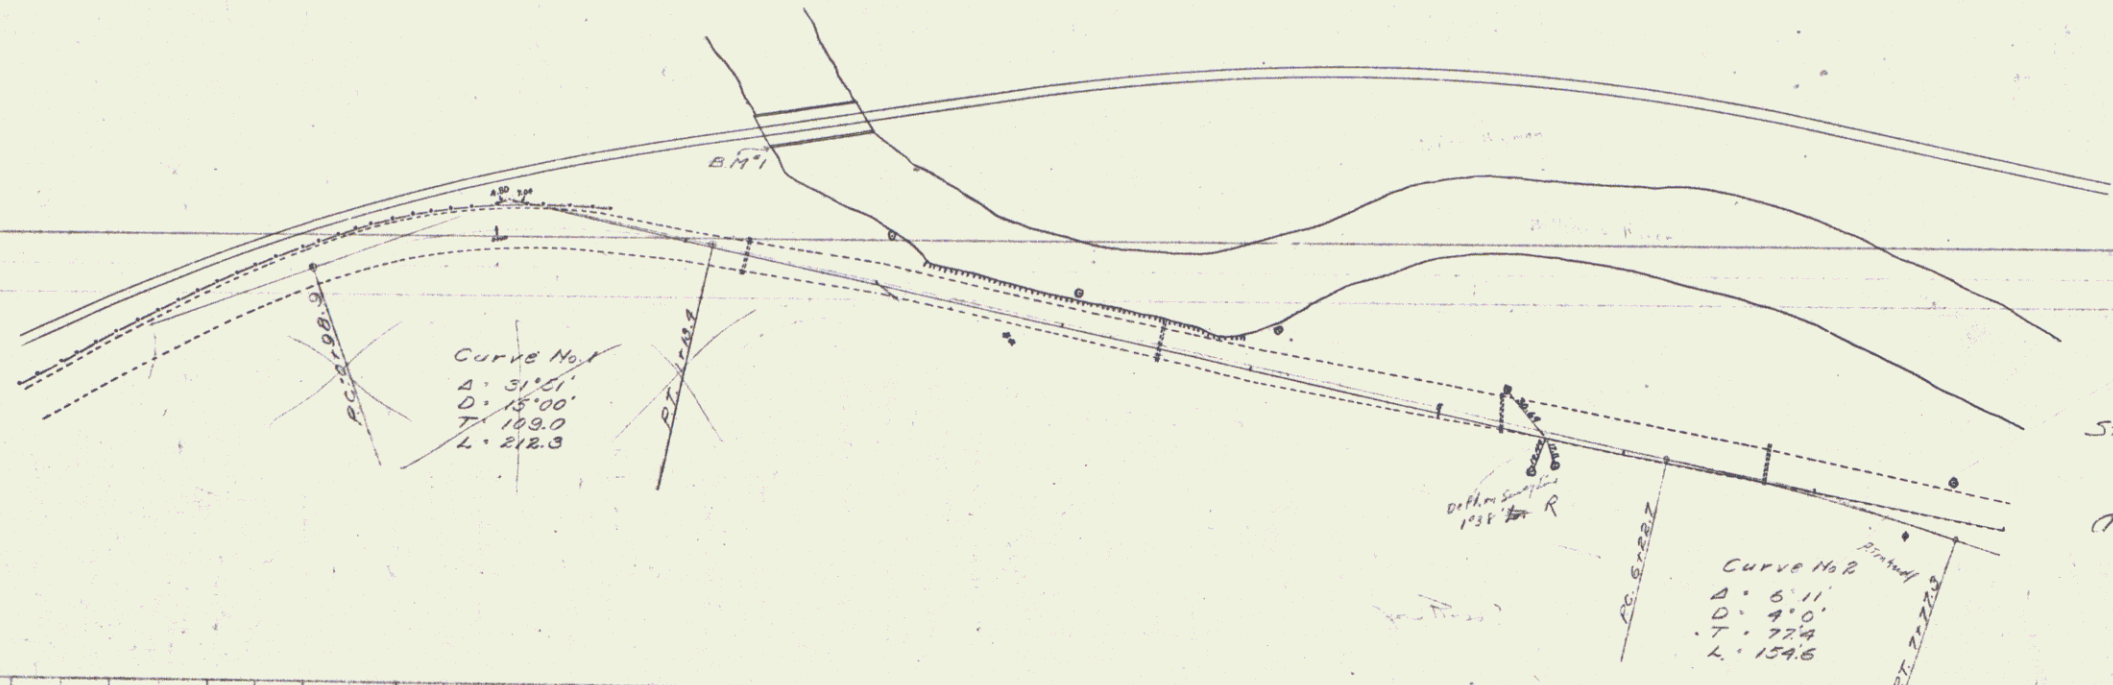

State of Vermont Reserve
 Right to Modify
 Plans and Design
 According to its
 General Specifications

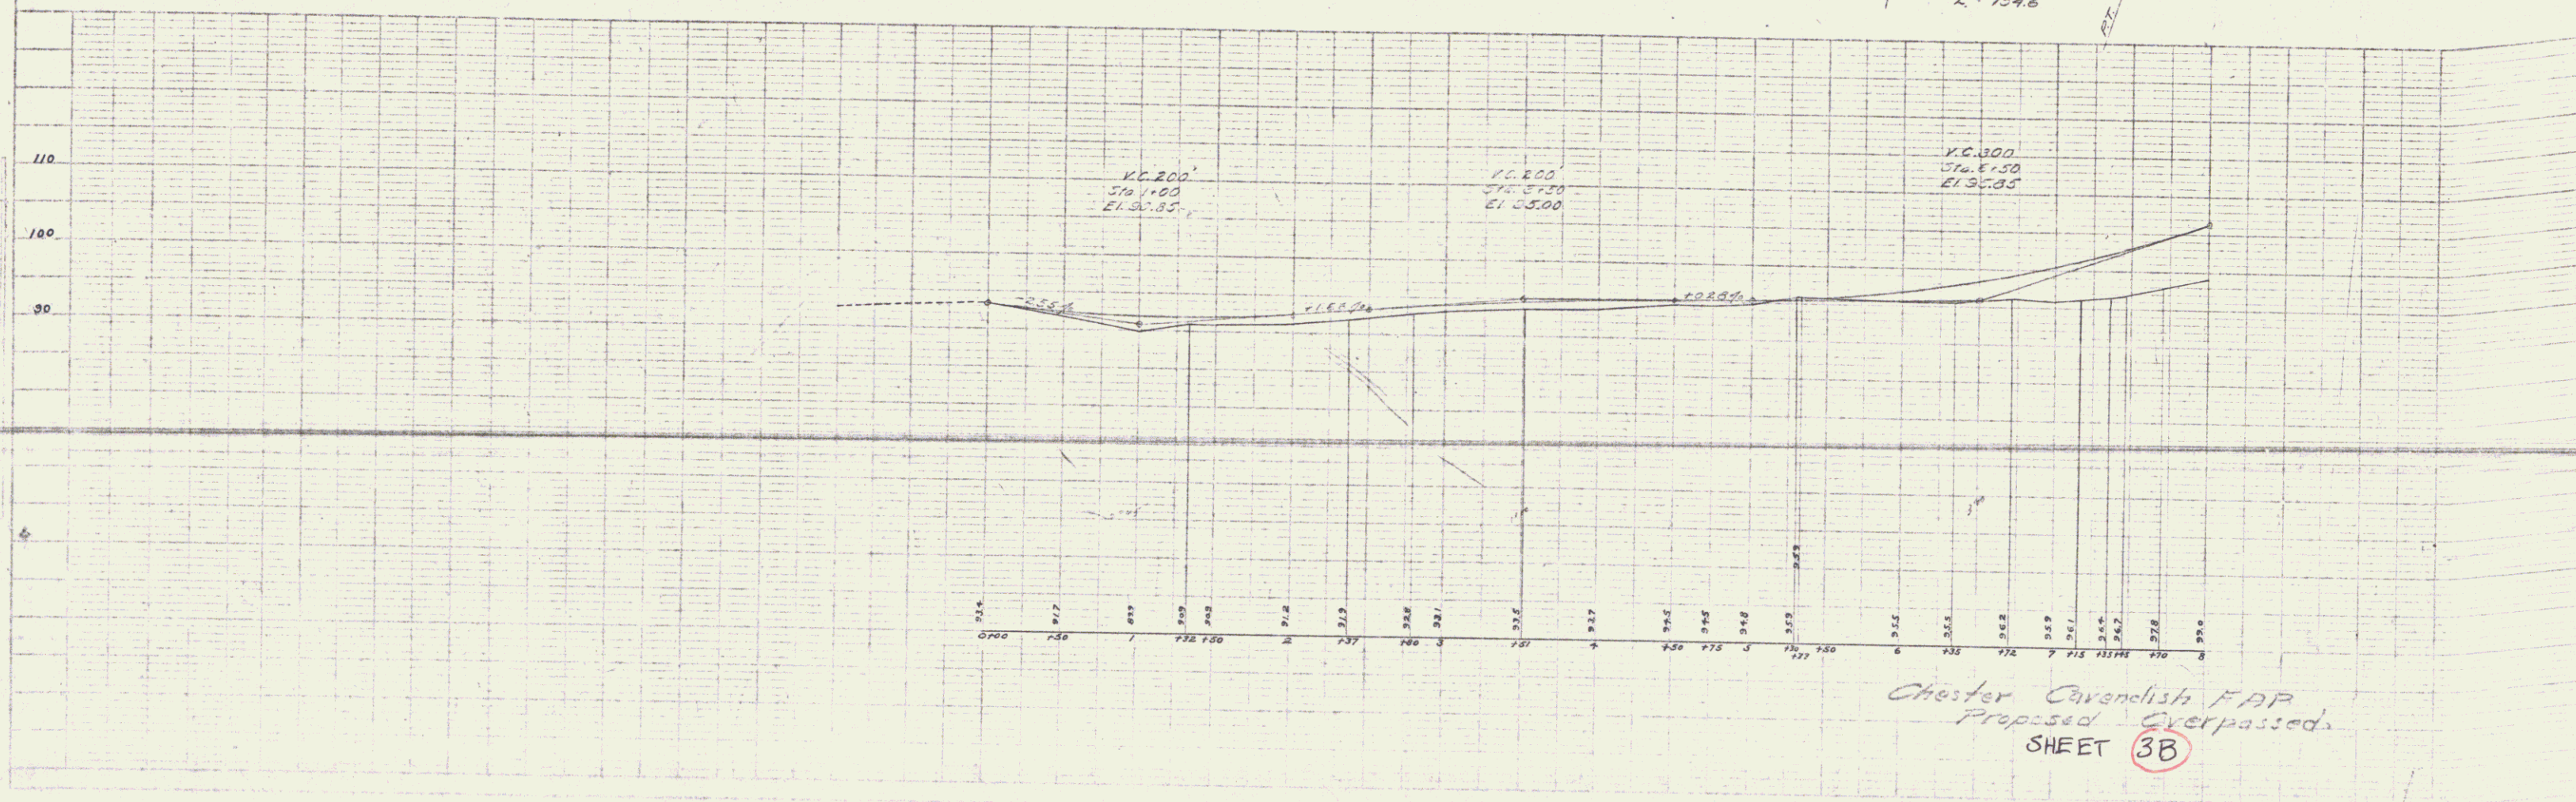

Chester Cavendish F&P
 Proposed Overpass
 SHEET 3B