



ACQUIRED FROM JOHN AND MARION SMITH BY
 W.D. DATED JUNE 19, 1959 AND RECORDED ON
 JUNE 23, 1959 IN BK. 31 PG. 68 OF THE
 CAVENDISH LAND RECORDS.

ST. OF VT TO VILLAGE OF PROCTORSVILLE
 BY QCD ON 10/14/80 IN BK 38/93-94
 MP 0250

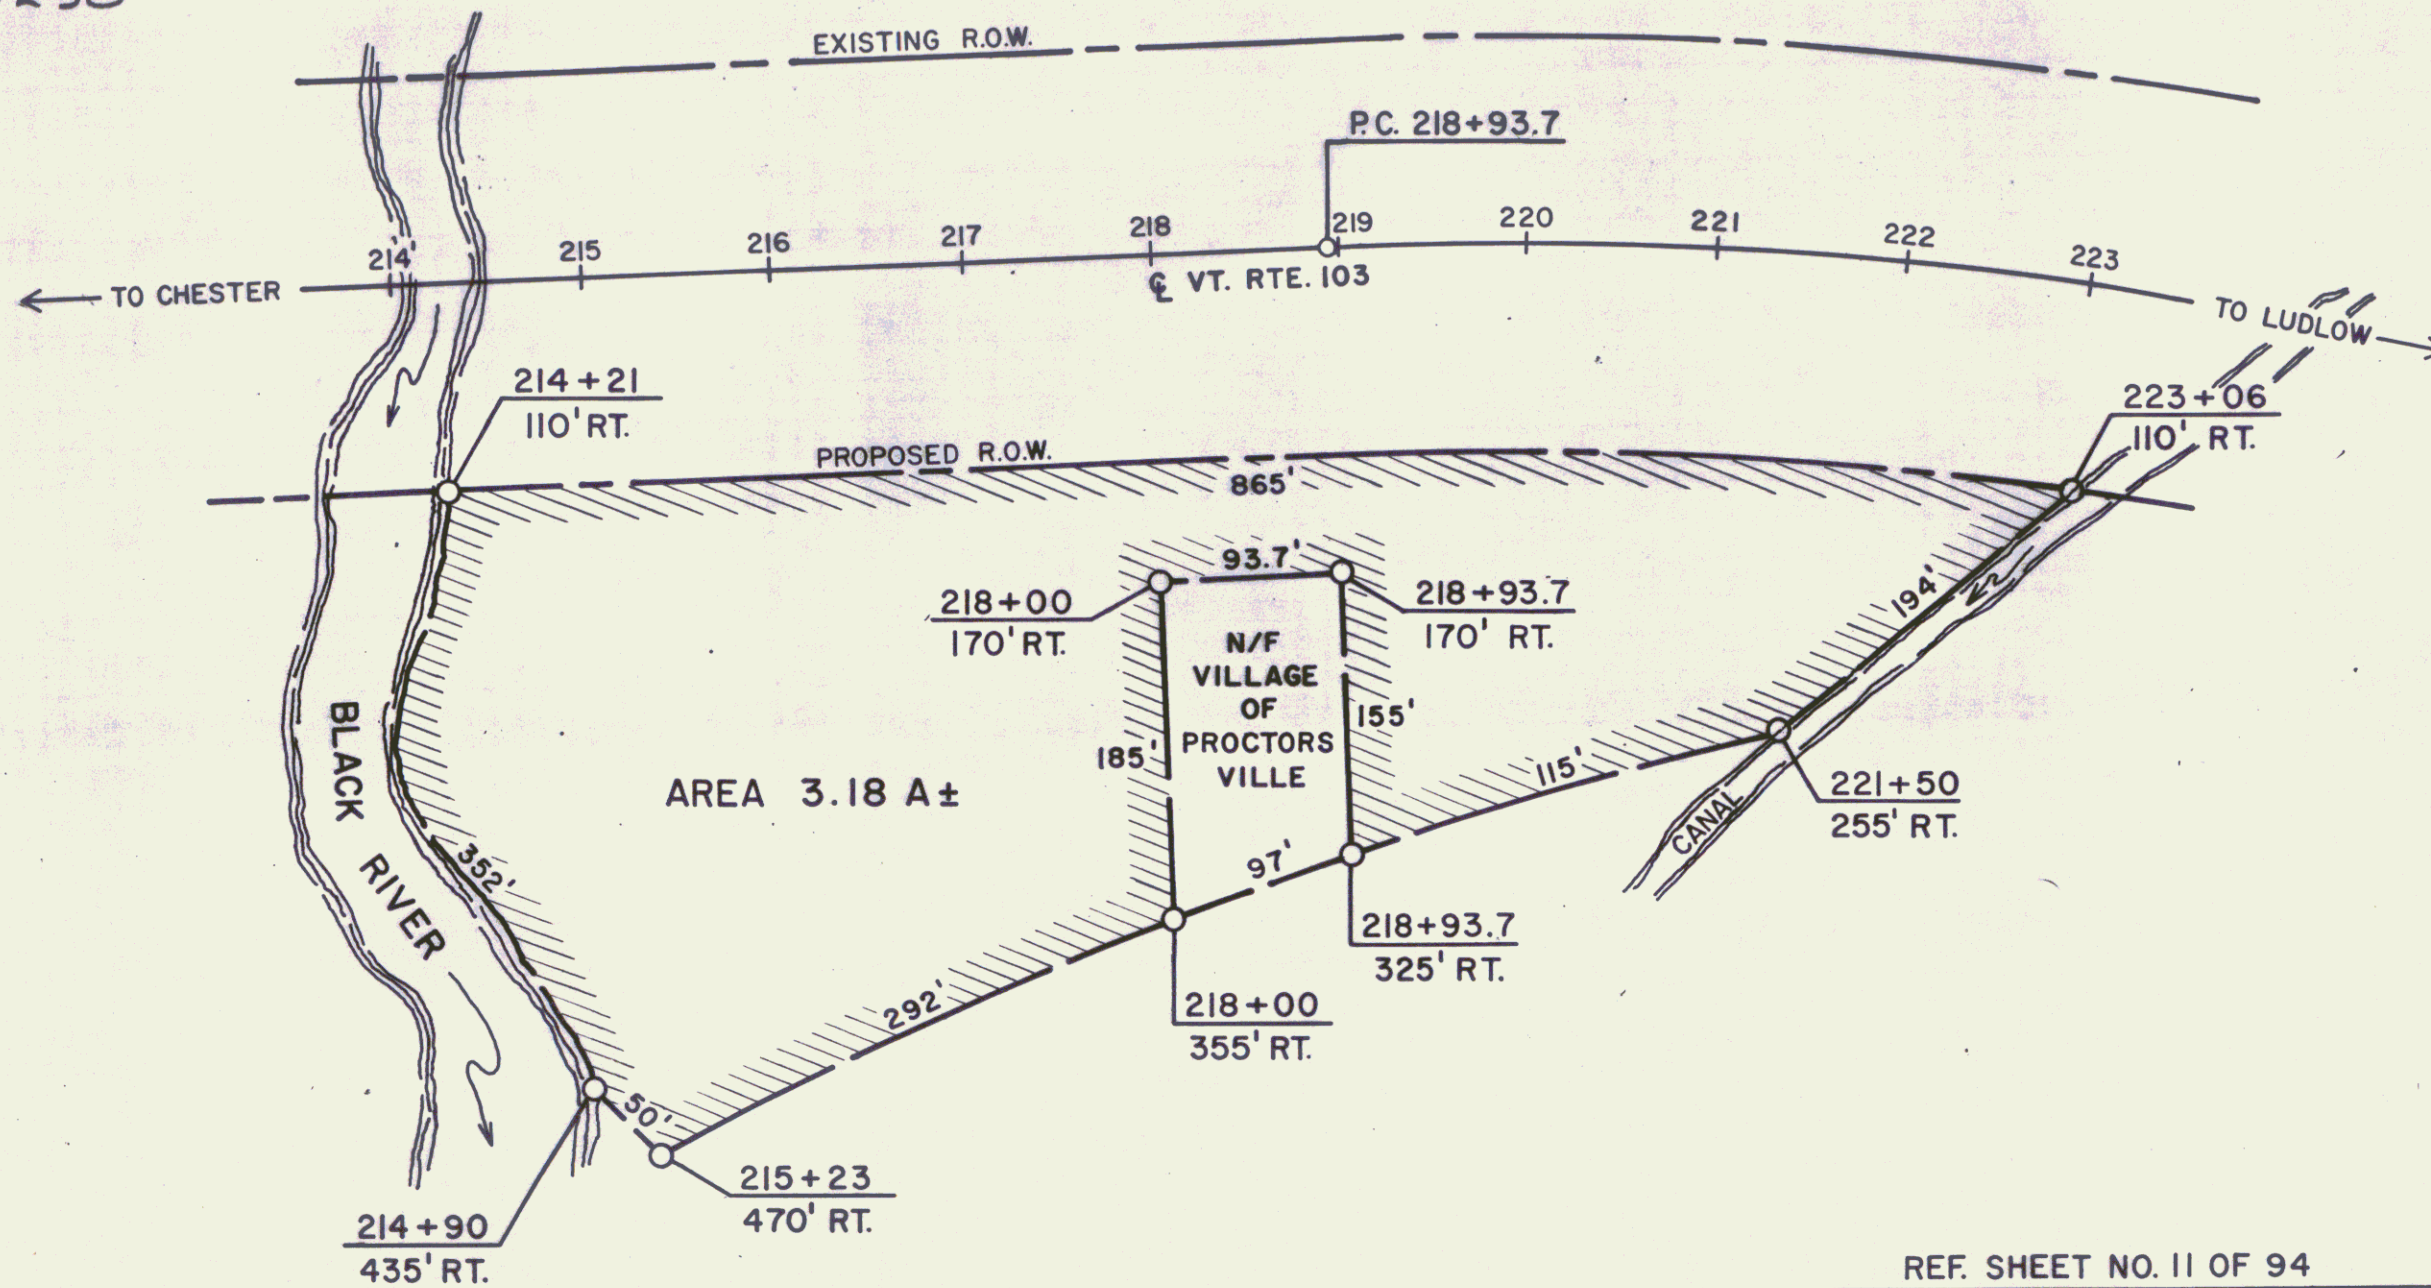

AREA 3.18 A±

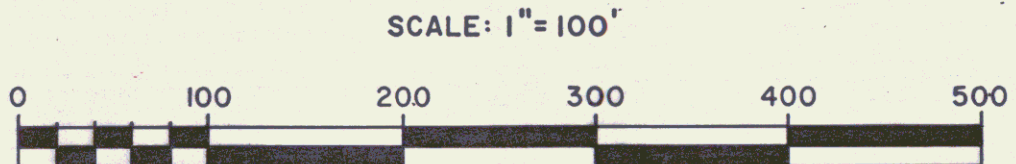

REF. SHEET NO. 11 OF 94

STATE OF VERMONT
 AGENCY OF TRANSPORTATION

103

SHEET 11A

TOWN OF CAVENDISH

PROJECT F 025-1(10)

5

APPROX. SCALE 1" = 100'

DATE 9/11/80

DRAWN BY B.A.M.