


CURVE #23
 Δ - 2°14'
 D - 0°10'
 R - 34.3725
 T - 670.0
 L - 1340.0
 E - 6.5

S.E. Putnam
 Engineer
 1930

S.E. Putnam
 Engineer
 1930

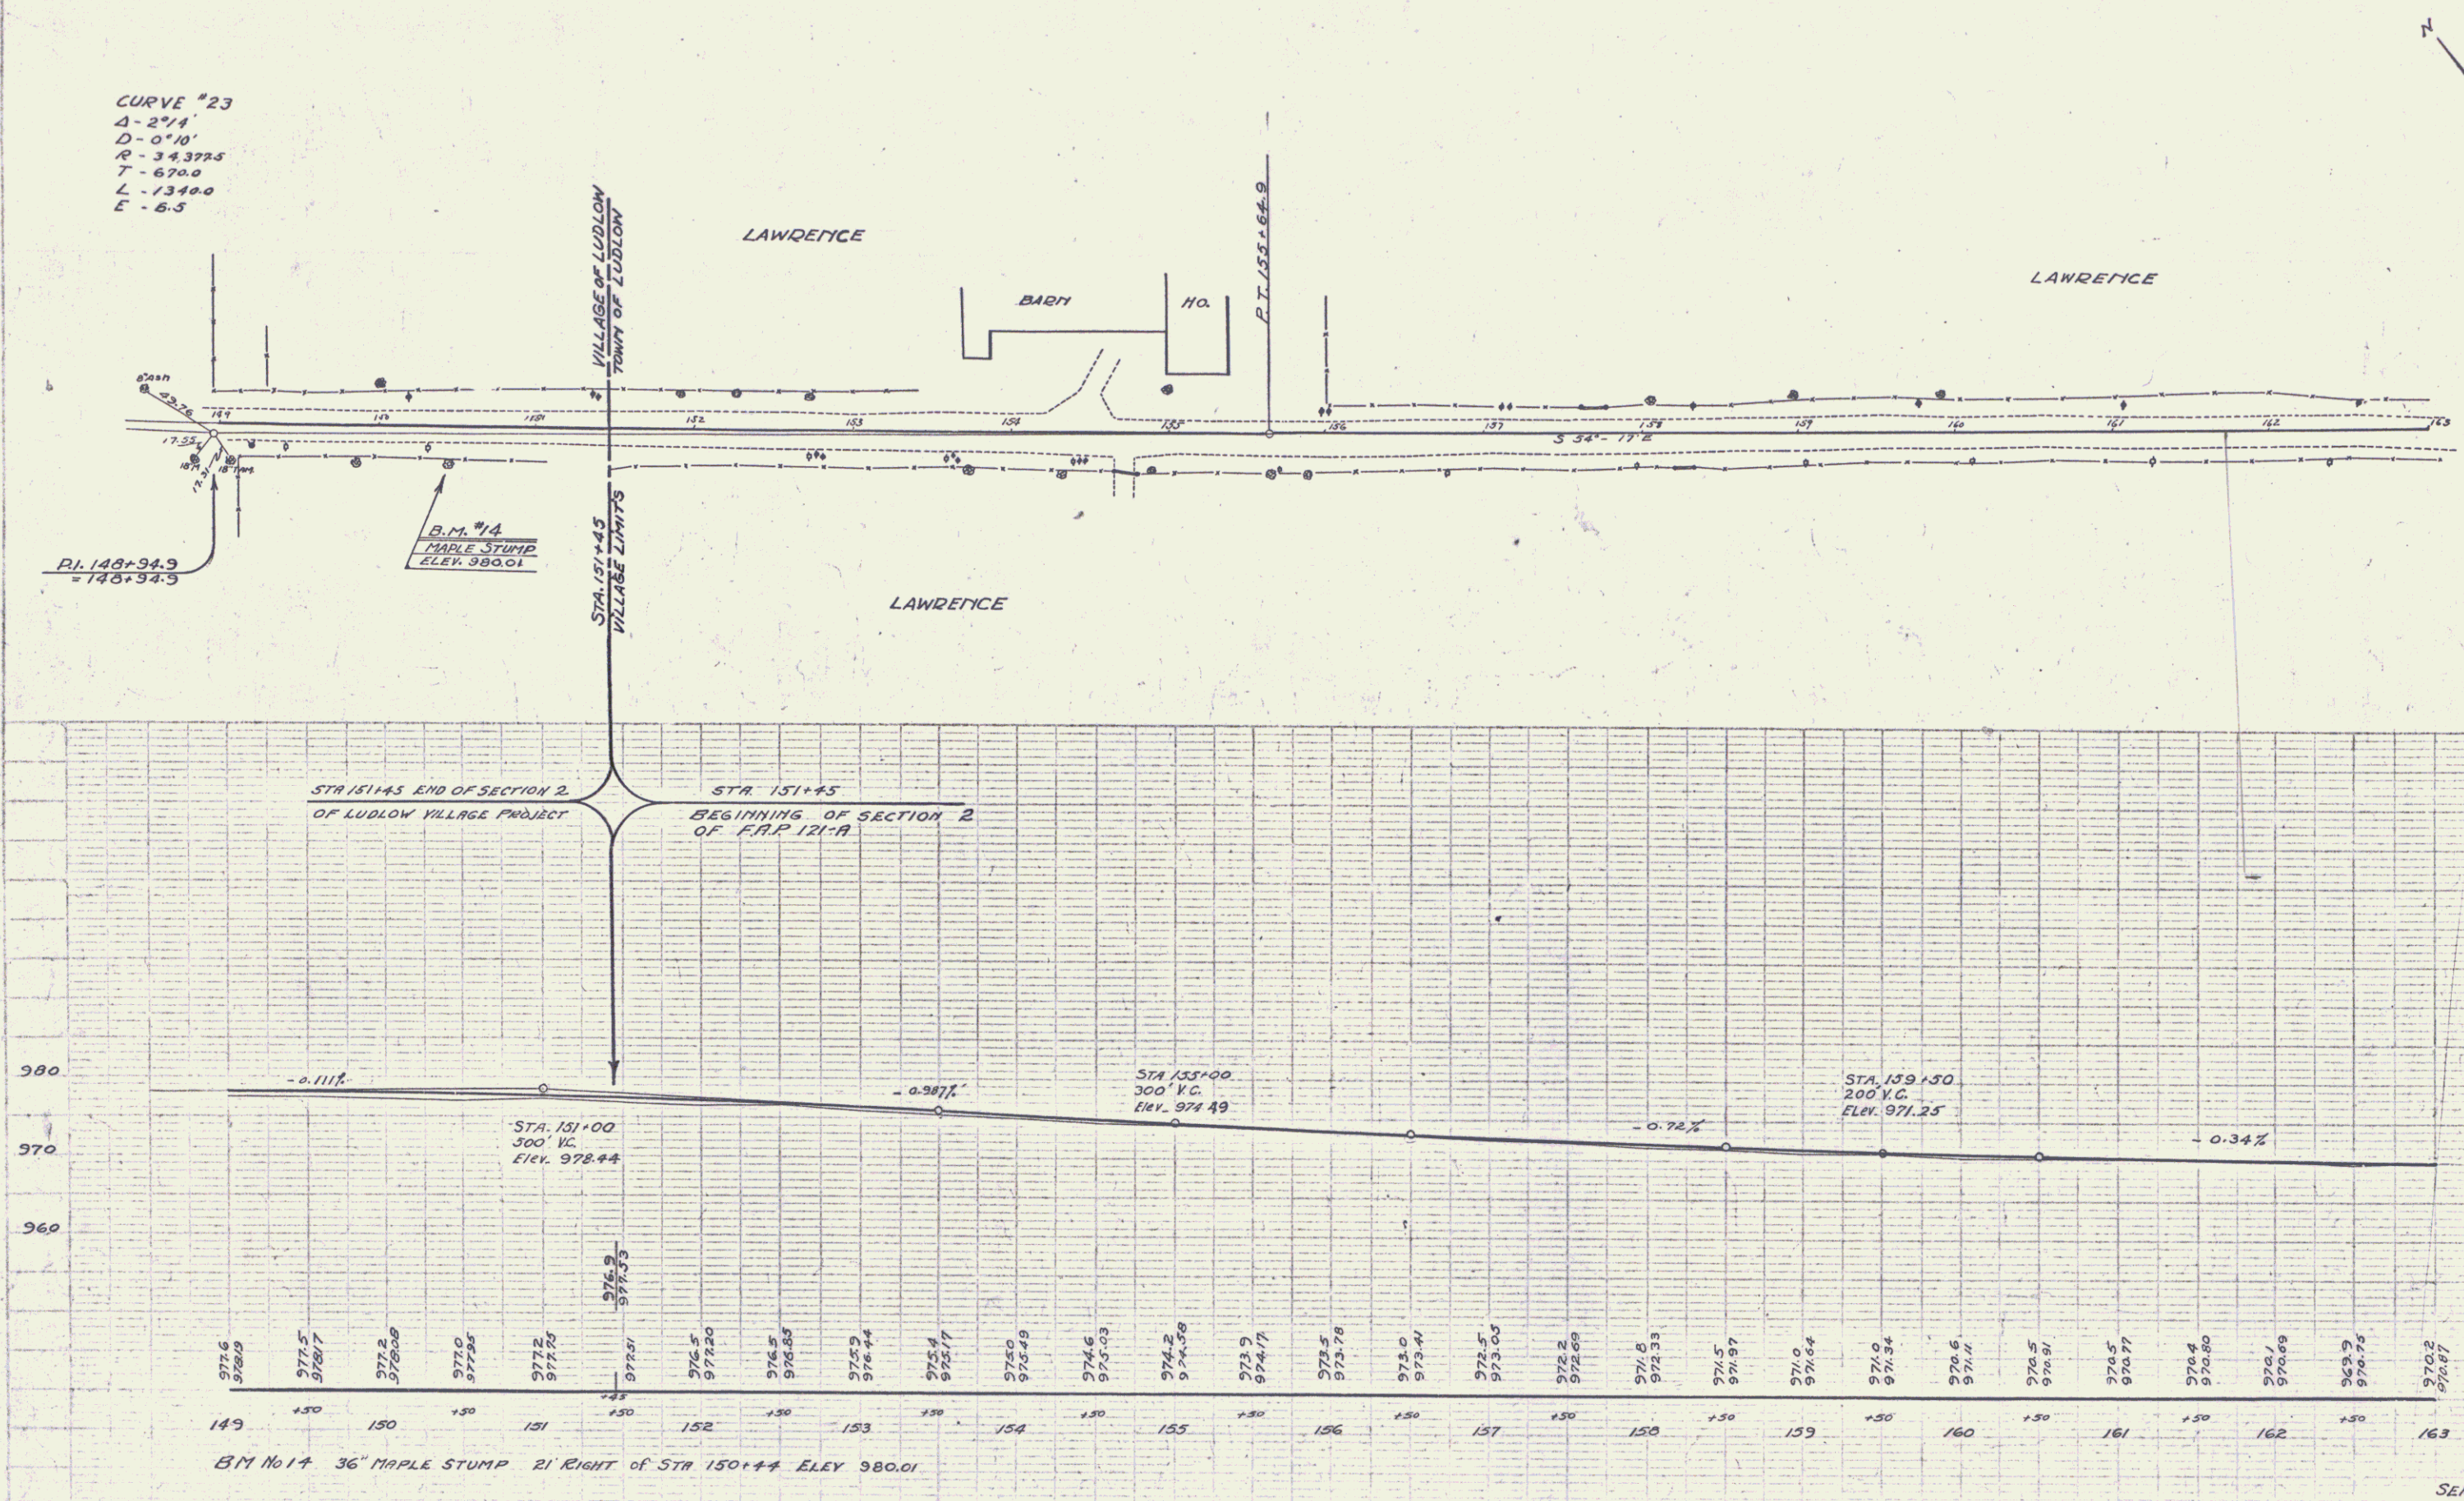

B.M. No. 14 36" MAPLE STUMP 21' RIGHT OF STA. 150+44 ELEV. 980.01