


NEW BRIDGE
 18' CLEAR ROADWAY, 5' SIDEWALK.
 EACH SPAN ON OUTRIG FLOOR.
 APPROX. 60' CLEAR EACH SPAN.

Parcel	Kind of Instrument	Date of Instrument	Grantor	Grantee	Recorded	Remarks
A	QCD	11-30-34	BELLEWIDER	SLATE	105	11-4-34
A48'	"	11-30-34	FRAAP BURBANK	"	32	104 11-4-34

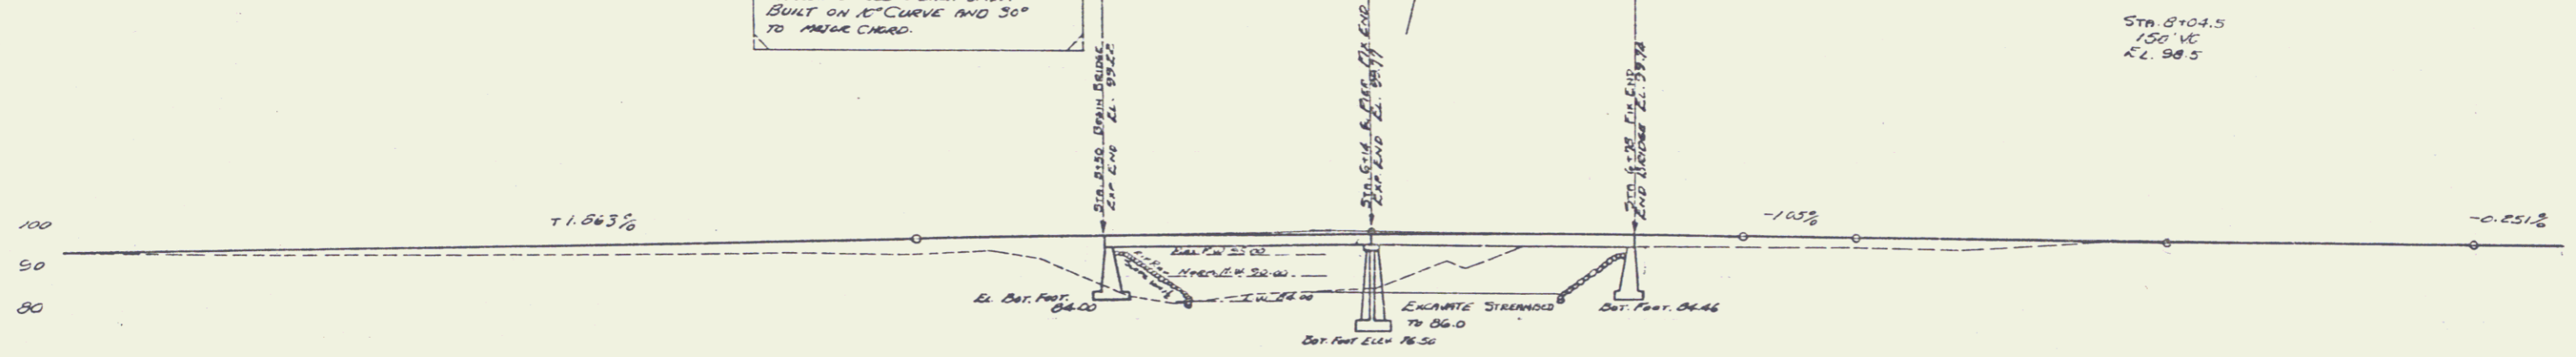

Station	Elevation	Station	Elevation	Station	Elevation	Station	Elevation	Station	Elevation	Station	Elevation	Station	Elevation	Station	Elevation	Station	Elevation	Station	Elevation
3+00	91.67	3+10	91.65	3+20	91.42	3+30	91.58	3+40	91.10	3+50	91.05	3+60	91.3	3+70	91.49	3+80	91.50	3+90	91.64
4+00	91.3	4+10	91.31	4+20	91.2	4+30	91.49	4+40	91.6	4+50	91.46	4+60	91.51	4+70	91.5	4+80	91.43	4+90	91.44

BRIDGE OVER WILLIAMS RIVER
 CHESTER VILLAGE
 N. R. M. # 09B