

TOWN OF TROY

Project D 9


Pin # 00R154

Route VT105

Date 1/1/1935

PLAN	DATE
BY	
CHECKED	
DATE	
APPROVED	
DATE	

PROFILE	DATE
BY	
CHECKED	
DATE	
APPROVED	
DATE	

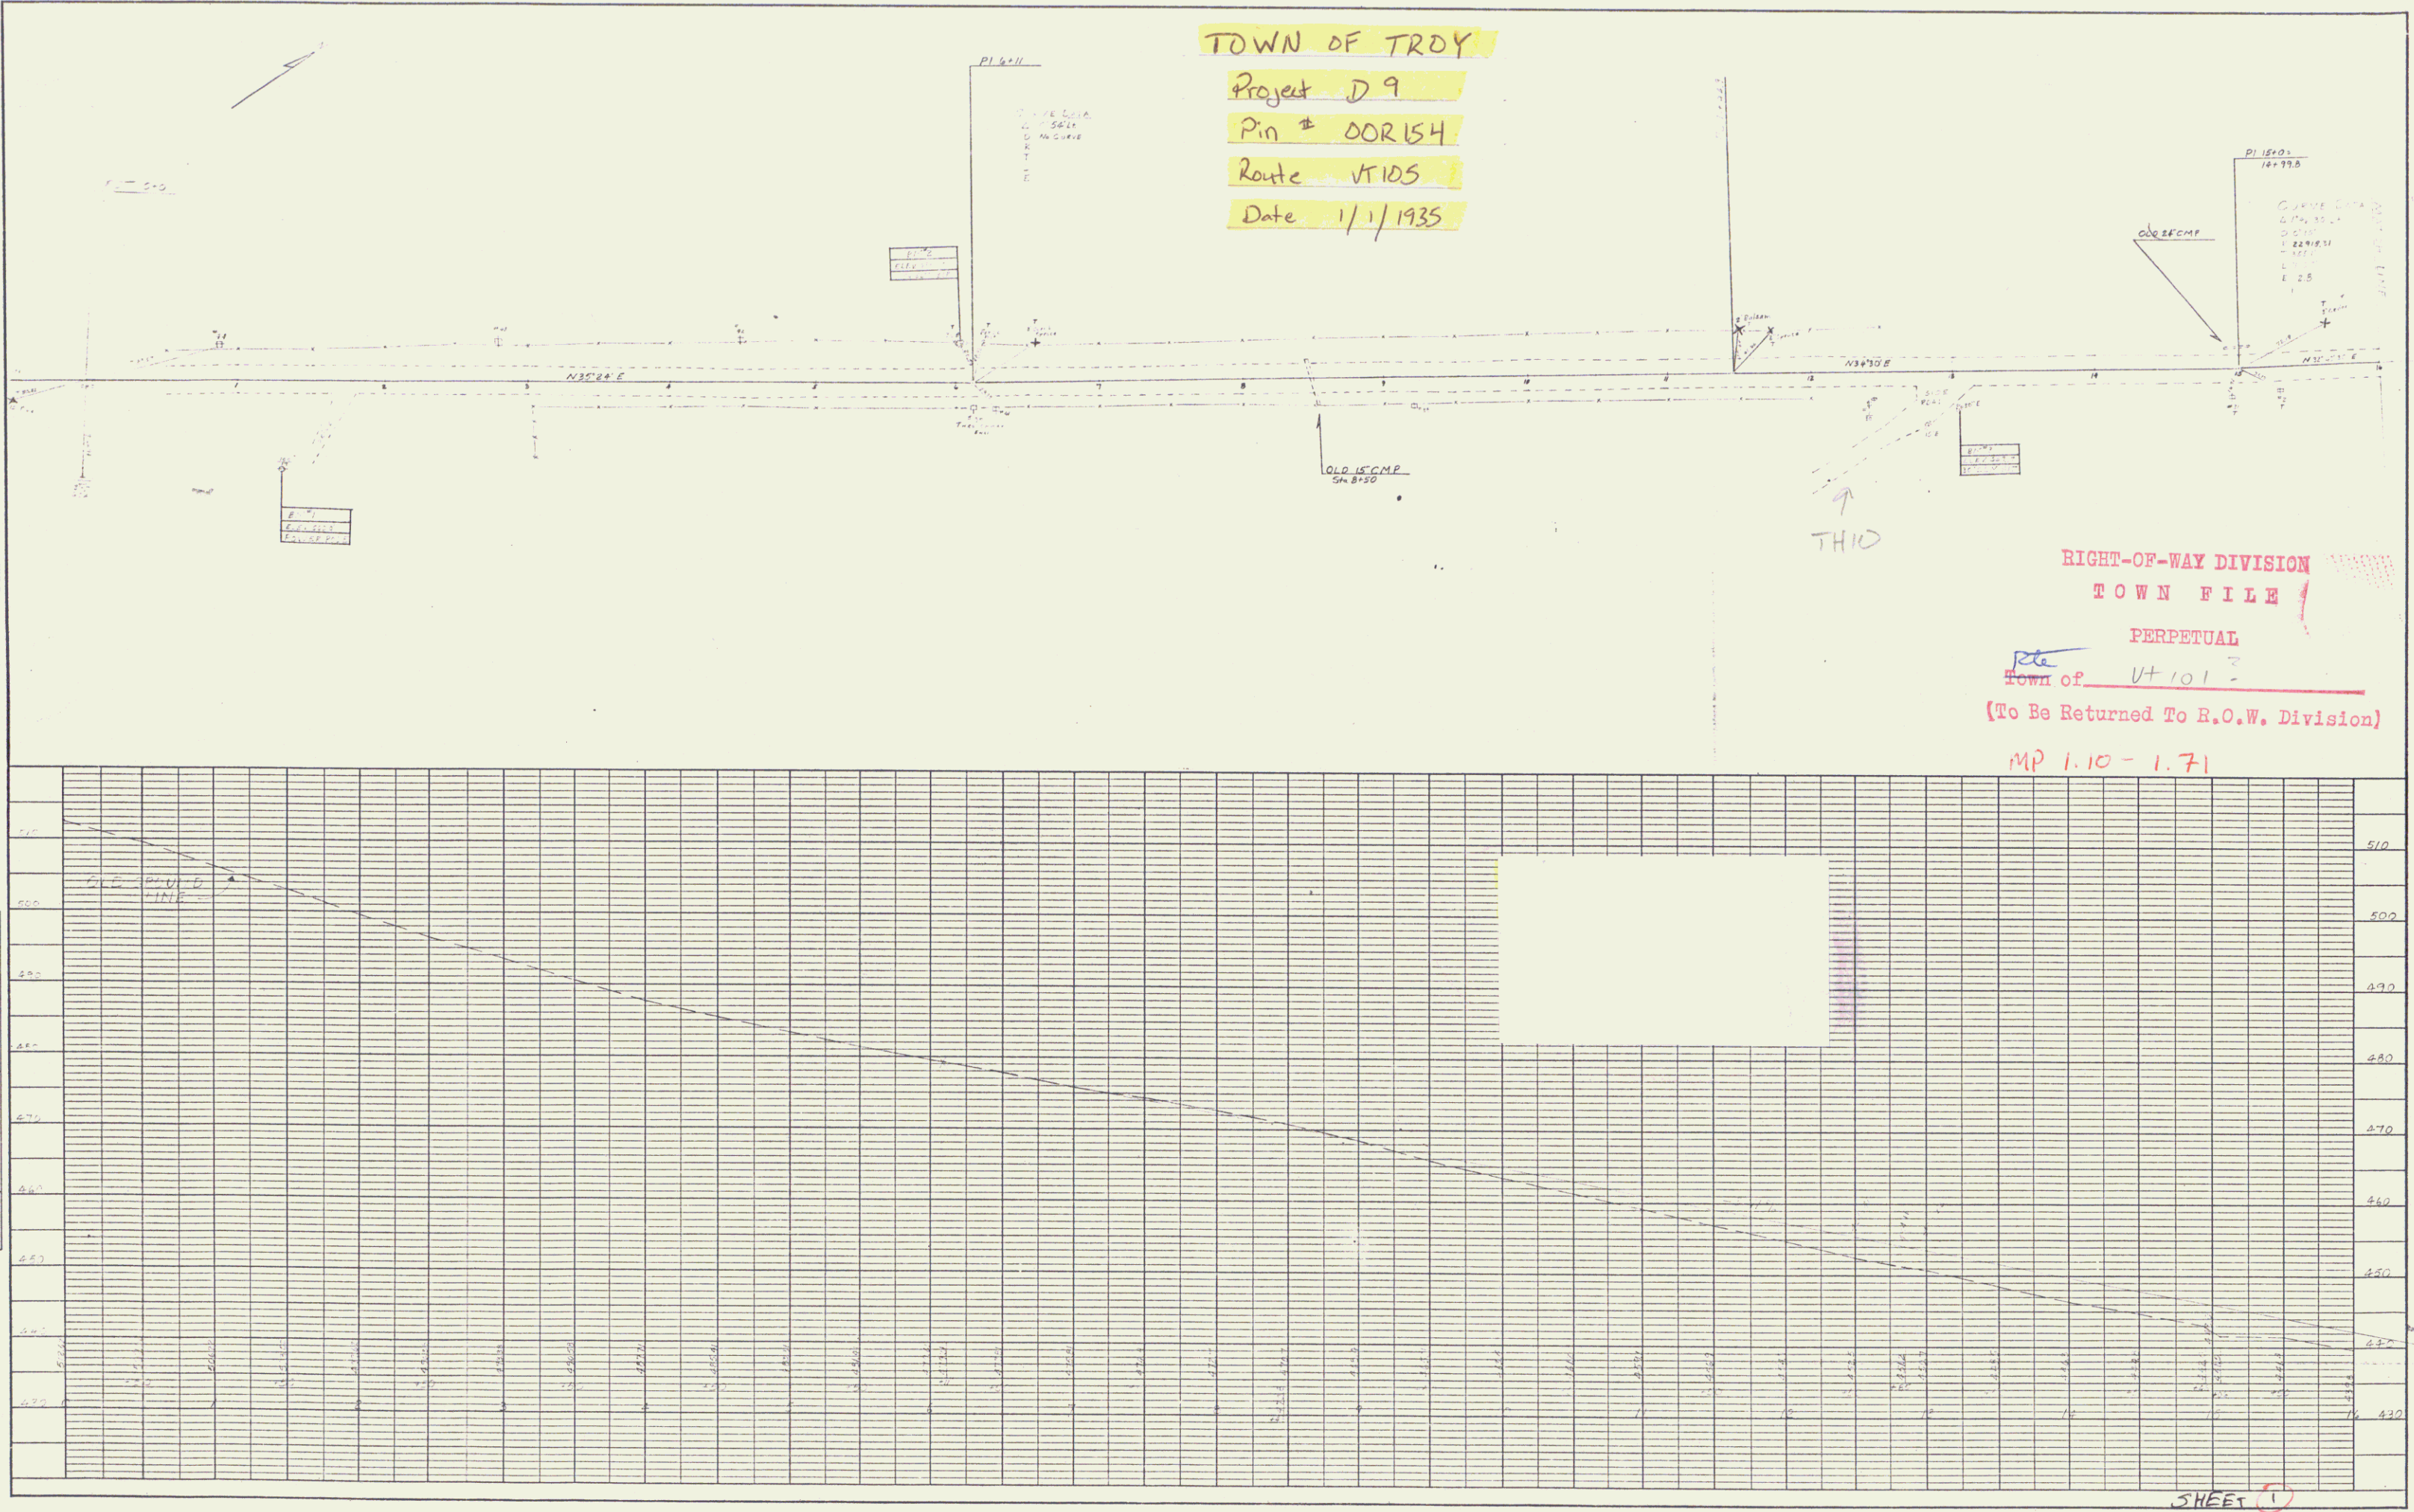

RIGHT-OF-WAY DIVISION
 TOWN FILE
 PERPETUAL
 Town of VT 101
 (To Be Returned To R.O.W. Division)
 MP 1.10 - 1.71