


PARCEL	INSTRUMENT	DATE	GRANTOR	GRANTEE	RECORDED	REMARKS
A	W.D.O.E.	9-3-41	MACOMBER ESTATE (N. WALLS ANN)	STOFFT	13 262 10-24-41	CULVERTS 328+39 331+50 334+93 337+96 342+20 343+78 348+44 347+25

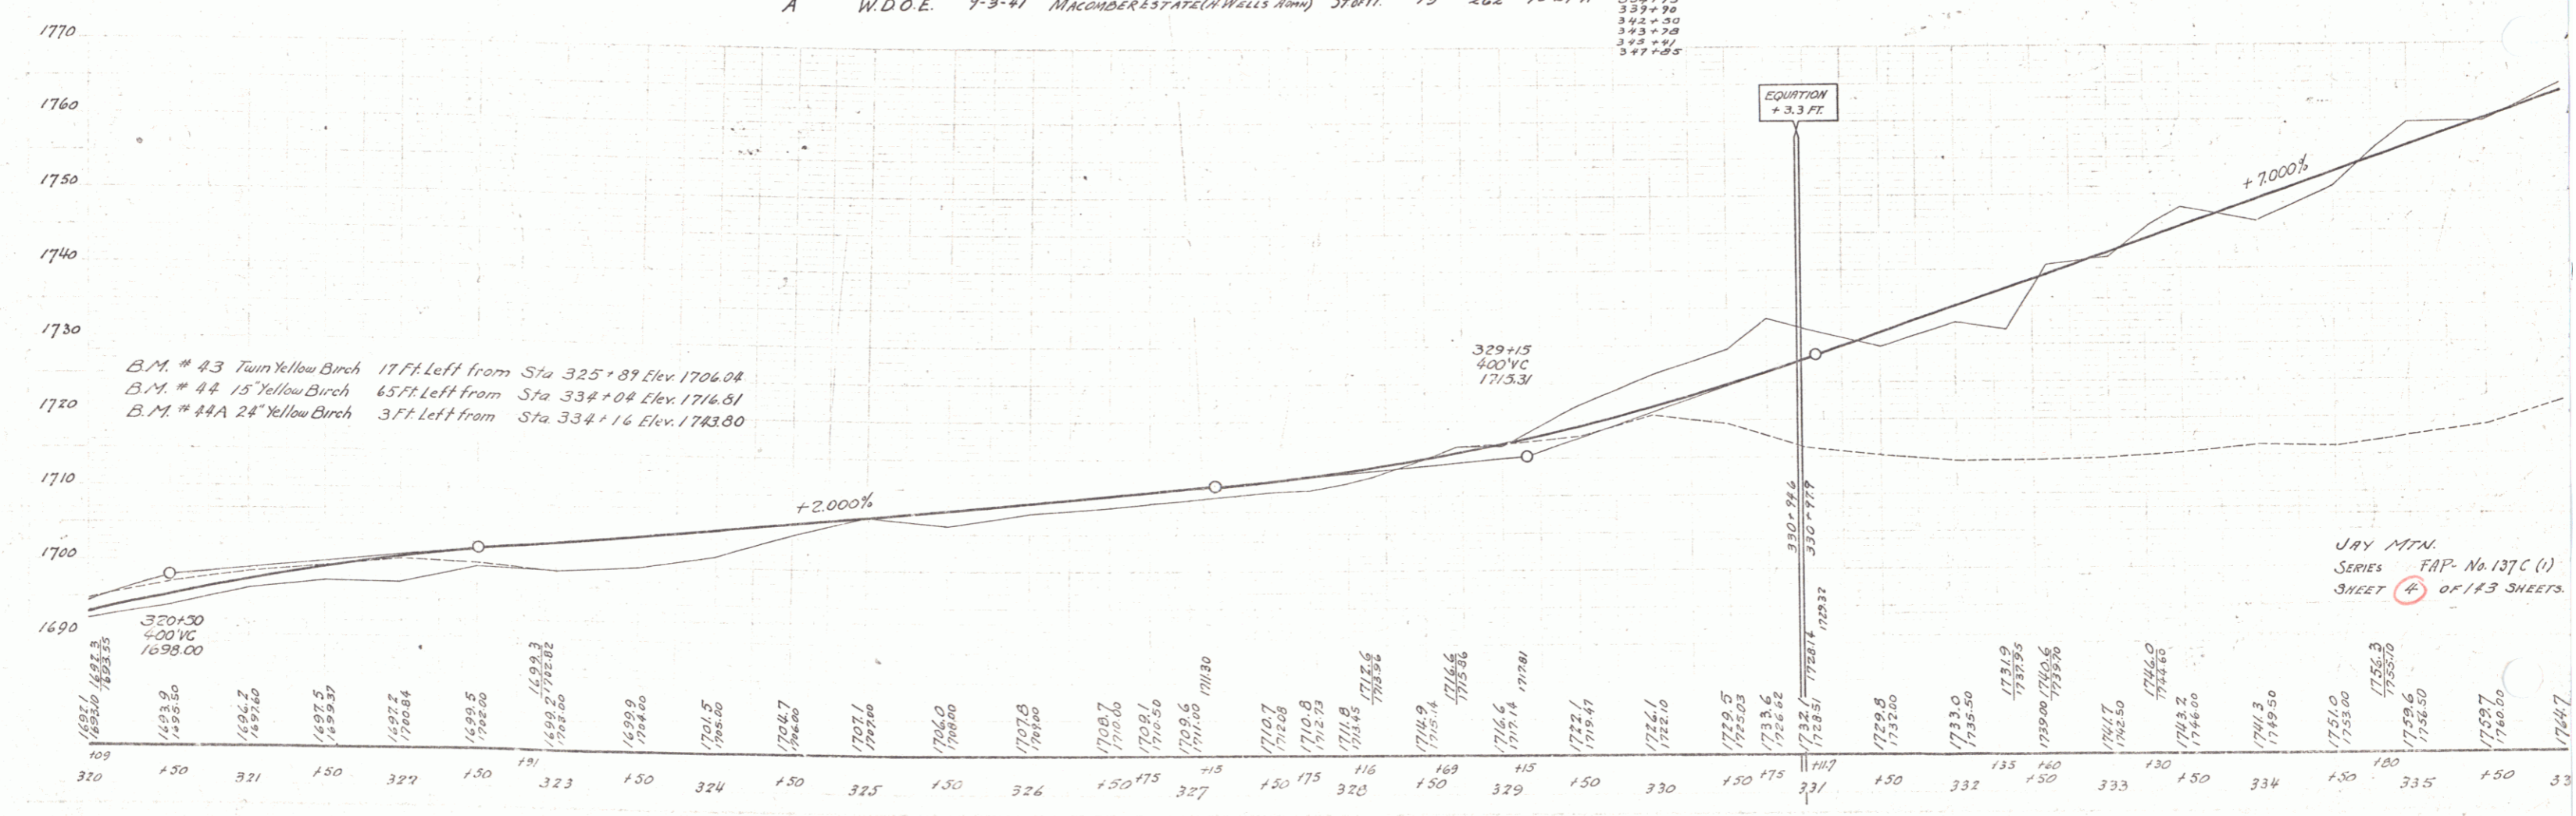

B.M. # 43 Twin Yellow Birch 17 Ft. Left from Sta 325+89 Elev. 1704.04
 B.M. # 44 15 Yellow Birch 65 Ft. Left from Sta 334+04 Elev. 1714.51
 B.M. # 44A 24 Yellow Birch 3 Ft. Left from Sta 334+16 Elev. 1713.80

JAY MTN.
 SERIES F.A.P. No. 137C (1)
 SHEET 4 OF 143 SHEETS