
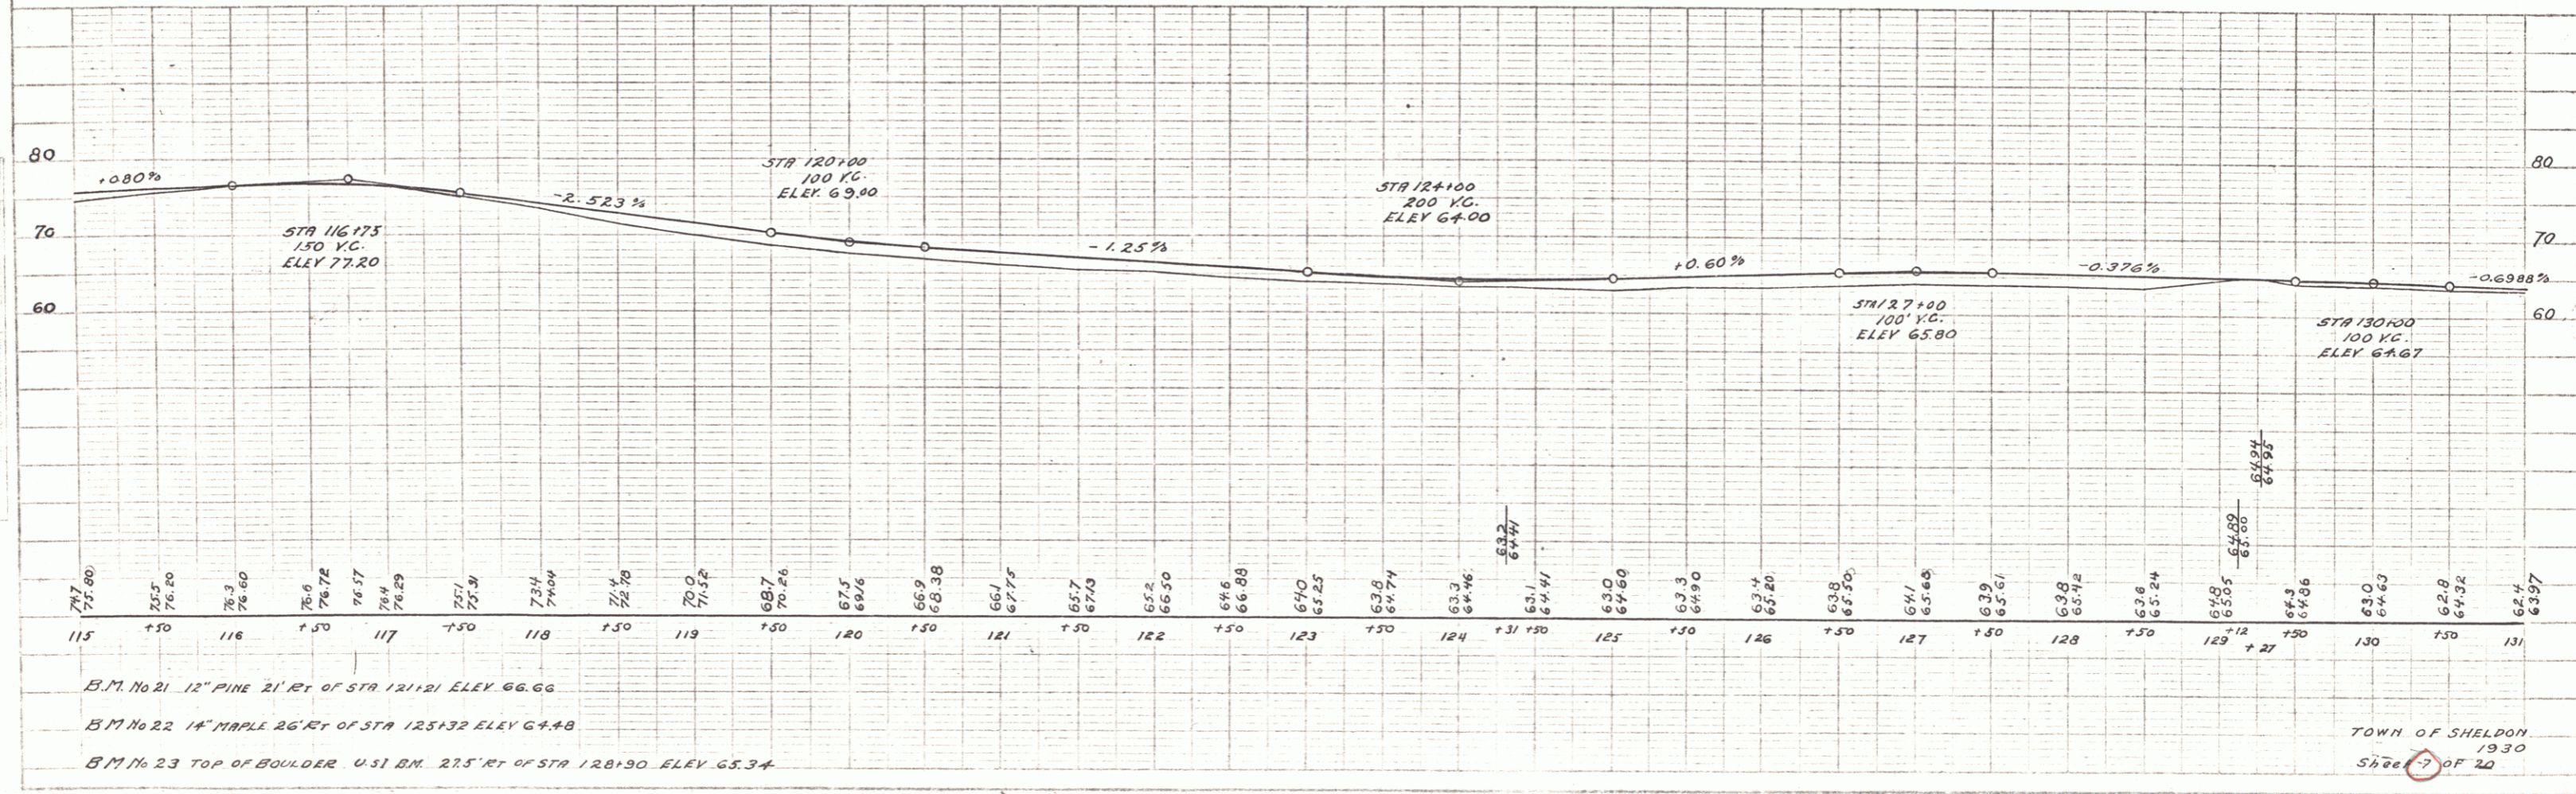


PLAN
 DATE: 1/15/30
 DRAWN BY: [unclear]
 CHECKED BY: [unclear]
 TITLE: [unclear]

DATA SHEET
 DATE: 1/15/30
 DRAWN BY: [unclear]
 CHECKED BY: [unclear]
 TITLE: [unclear]

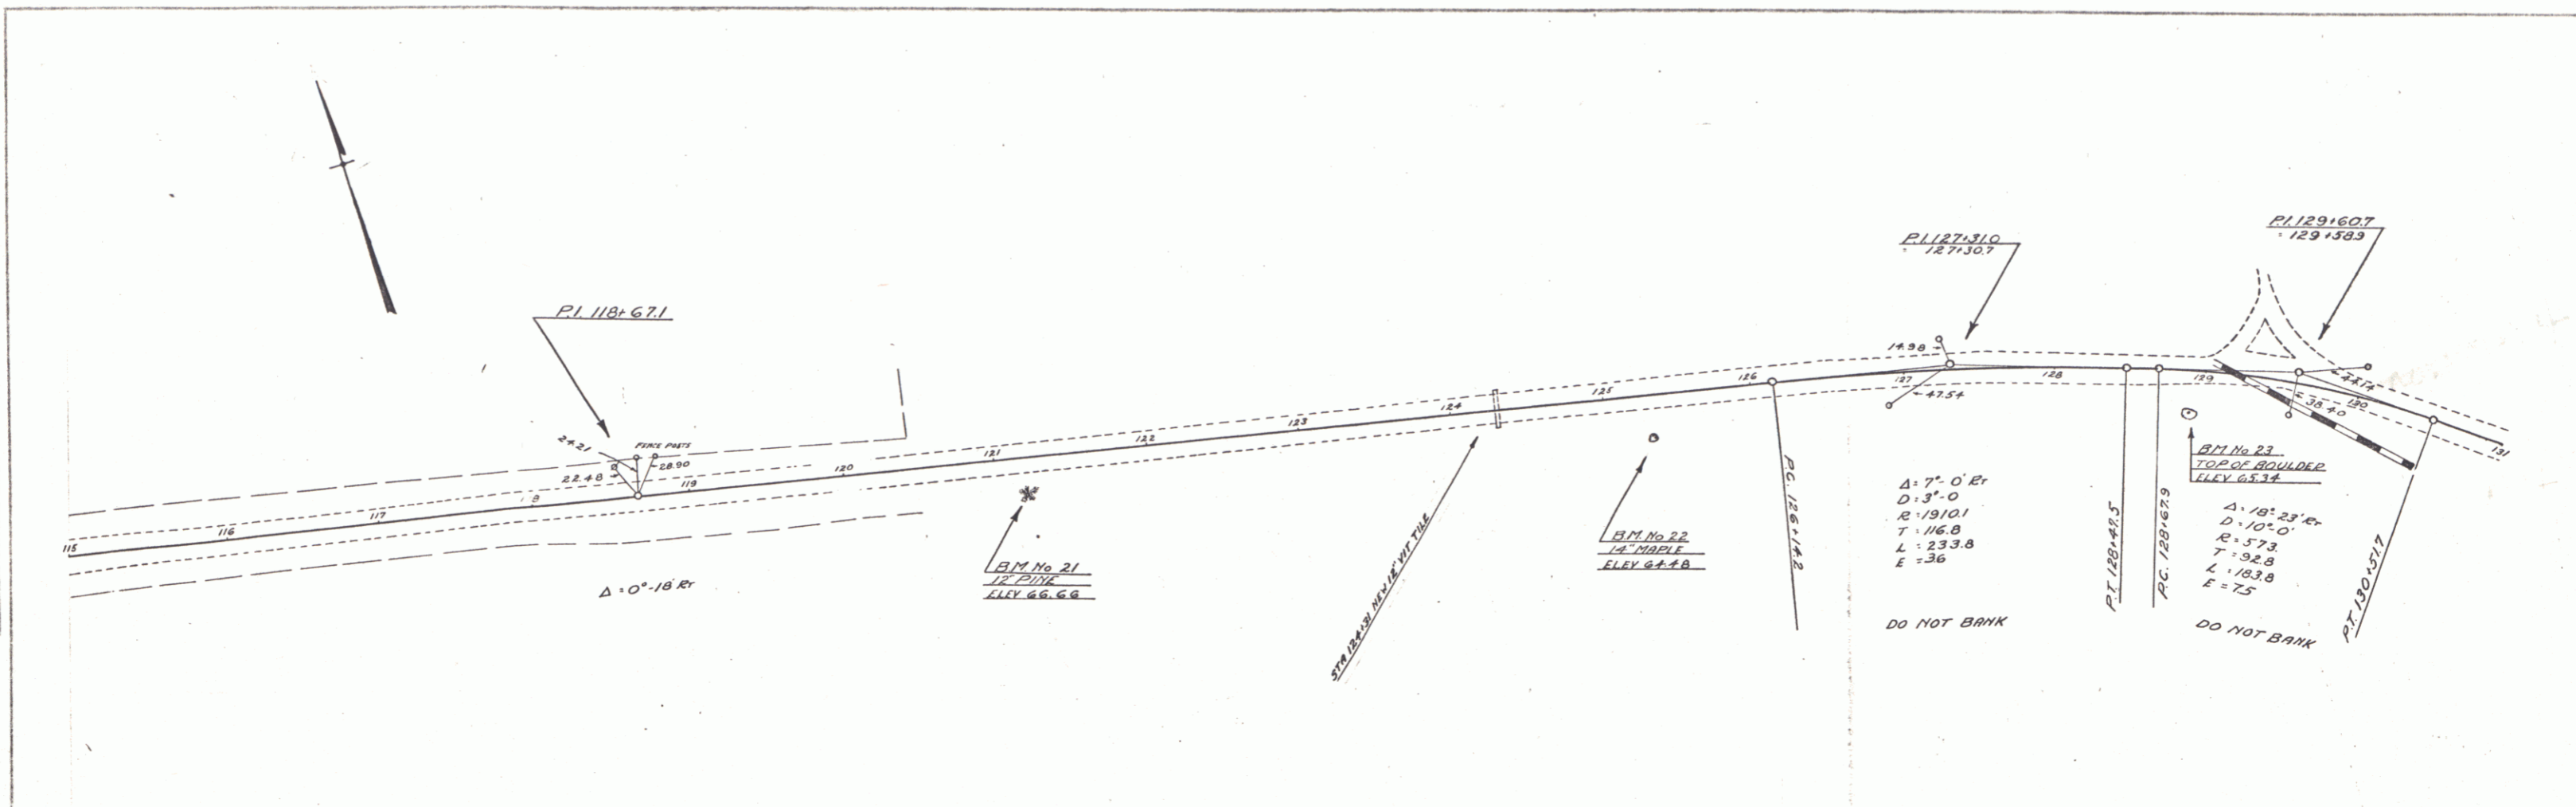

B.M. No 21 12" PINE 21' RT. OF STA 121+21 ELEV 66.66
 B.M. No 22 14" MAPLE 26' RT. OF STA 125+32 ELEV 64.48
 B.M. No 23 TOP OF BOULDER U.S. B.M. 215' RT. OF STA 128+90 ELEV 65.34

TOWN OF SHELDON
 1930
 SHEET 7 OF 20