


THE FINISHED GRADES ARE 3' OR
 25' ABOVE PRESENT PROFILE

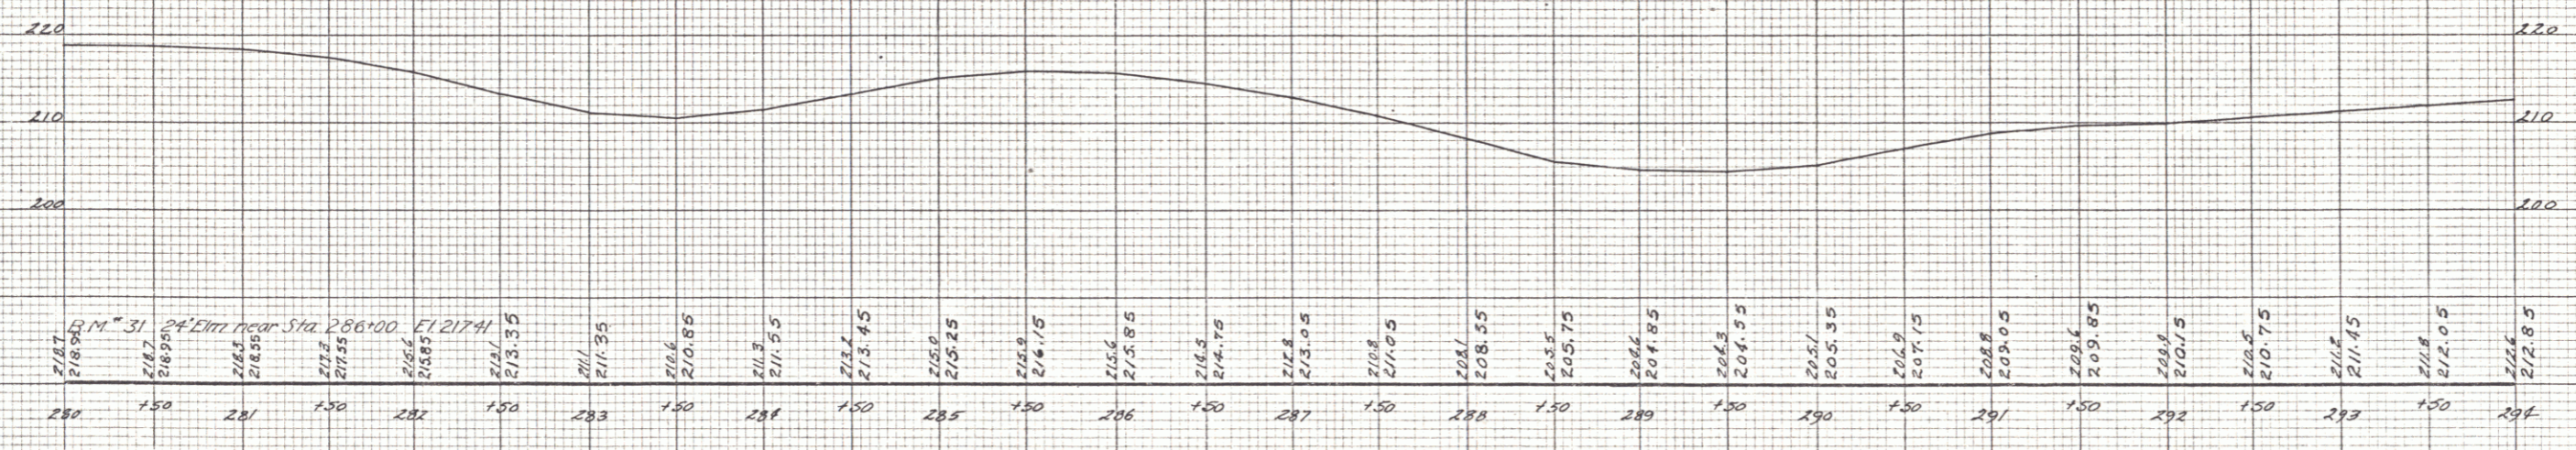

280	281	282	283	284	285	286	287	288	289	290	291	292	293	294

FUND 58 APP 18
 1931
 SHEET NO. 21 OF 29