
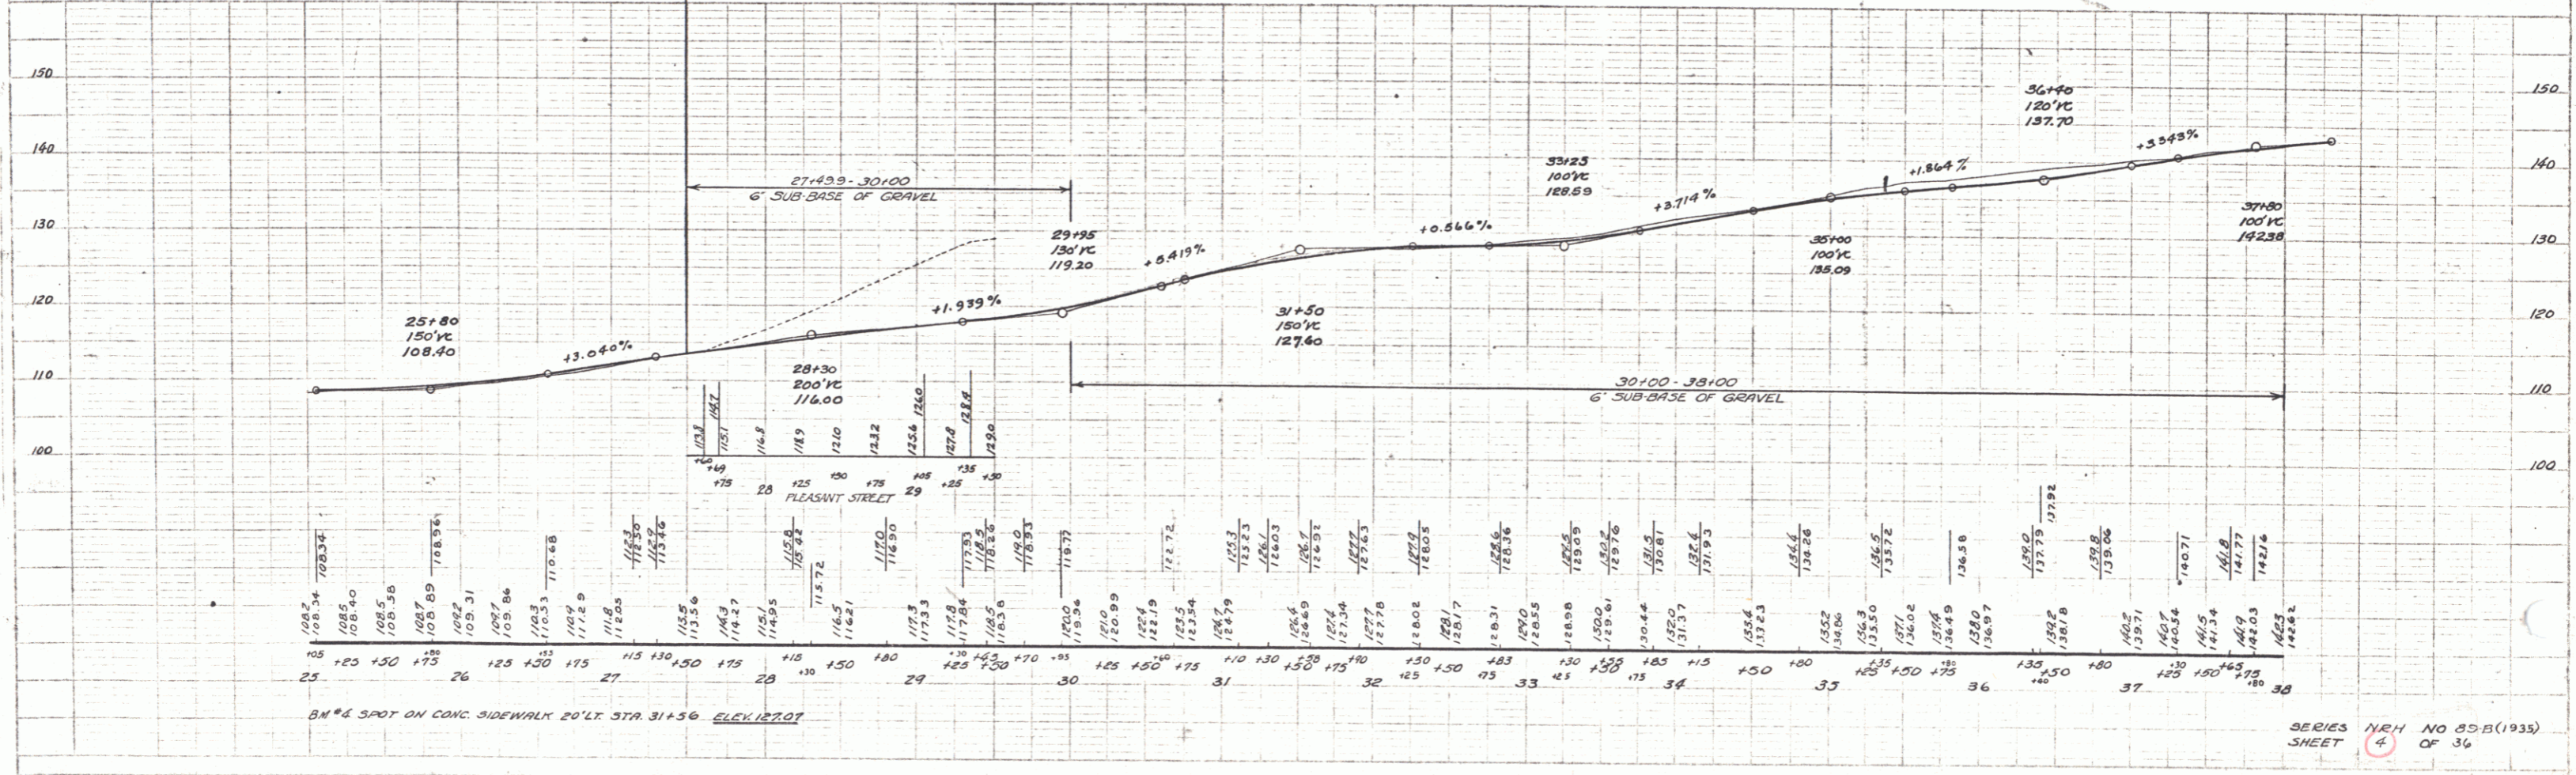




NOTE
 The Borrow for Project NRH 89B is to be made from the excess cut on Project NRH 139B

FED. ROAD DIST. NO.	STATE	FISCAL YEAR	SHEET NO.	TOTAL SHEETS
9	VT.	1934	4	36

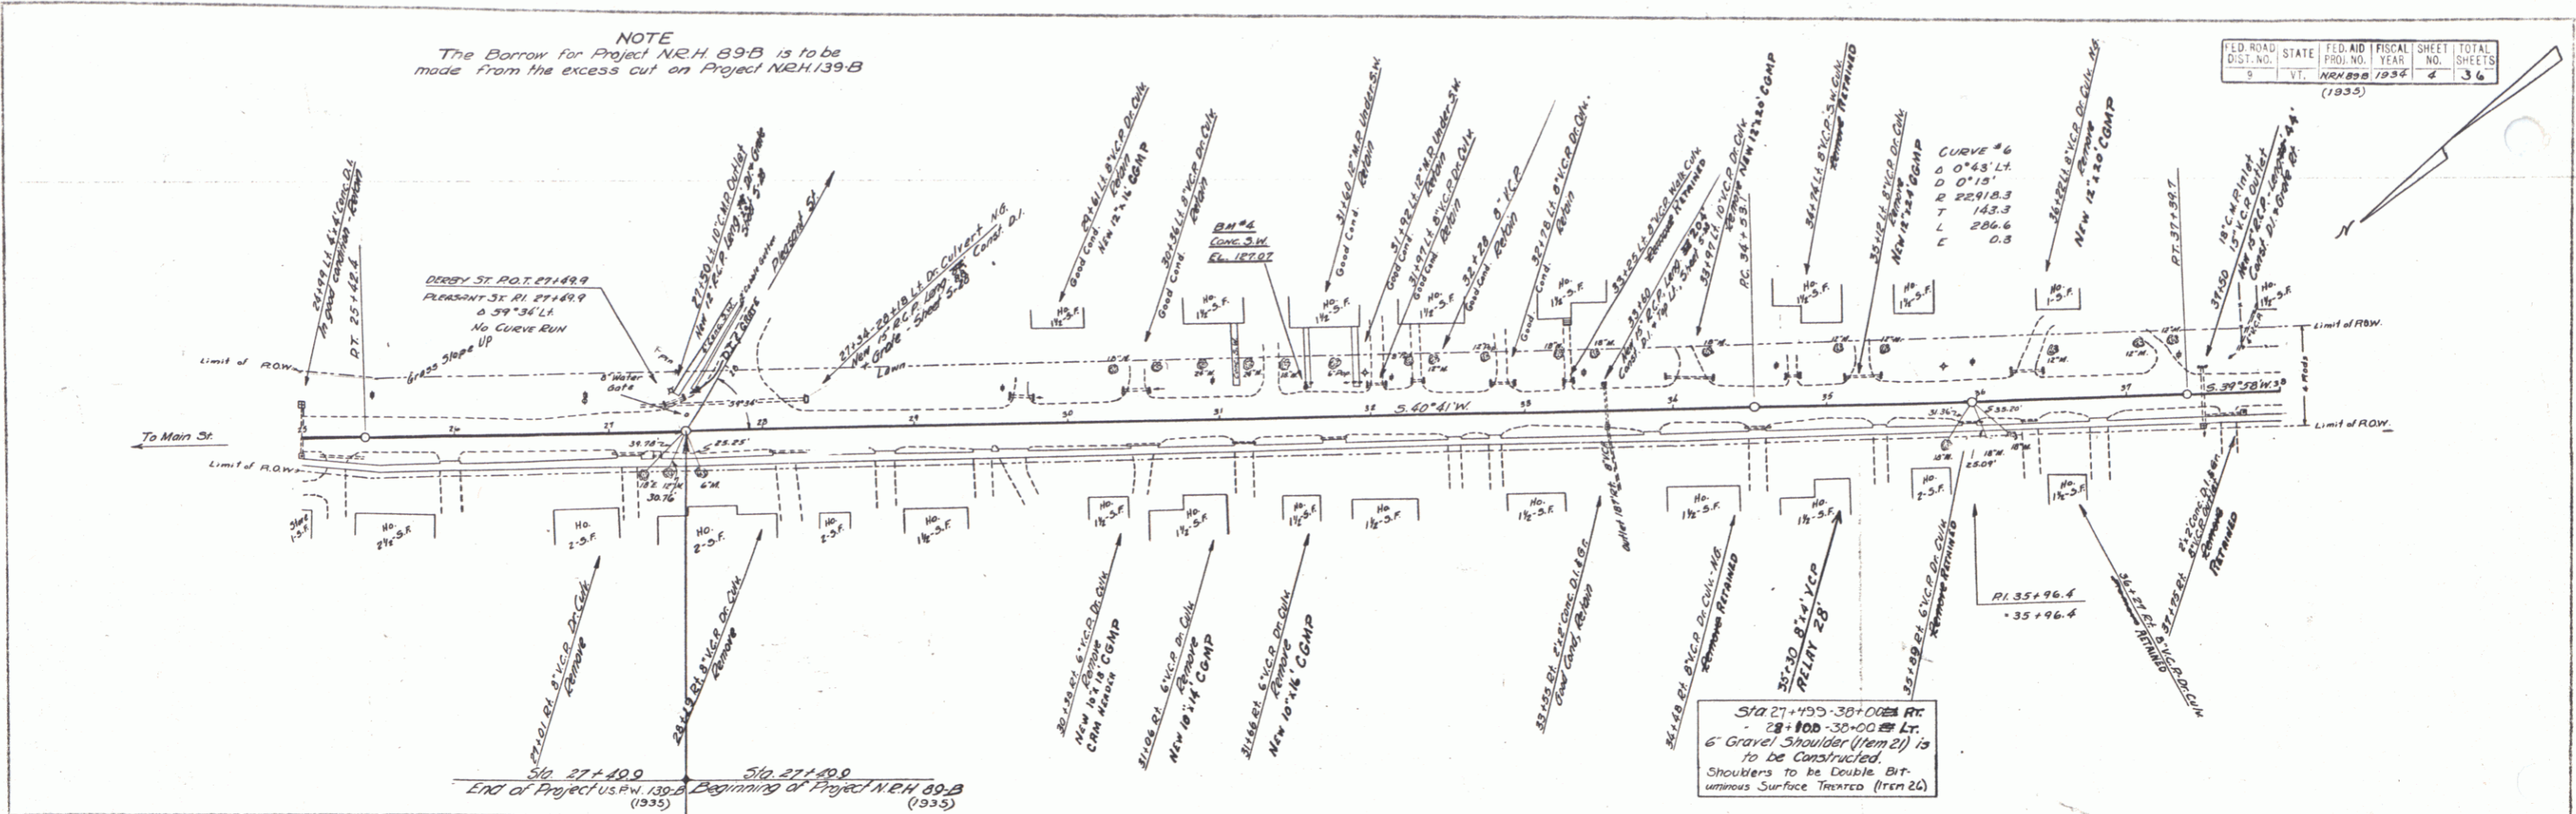

 SHEET 4 OF 36