


Curve Data
 Δ 20° 51' Lt
 D 4"
 R 1432.39
 T 385.44
 L 721.25
 E 40.63

RIGHT-OF-WAY DIVISION
 TOWN FILE
 PERPETUAL
 Rte
 Town of VT 105
 (To Be Returned To R.O.W. Division)

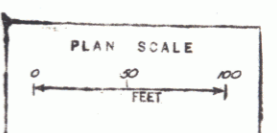

BRIGHTON BRFO34-3(1)
 Surveyed by Fall 11/72
 Drawn by Sheridan 2/72
 SHEET 7B of 9 SHEETS