
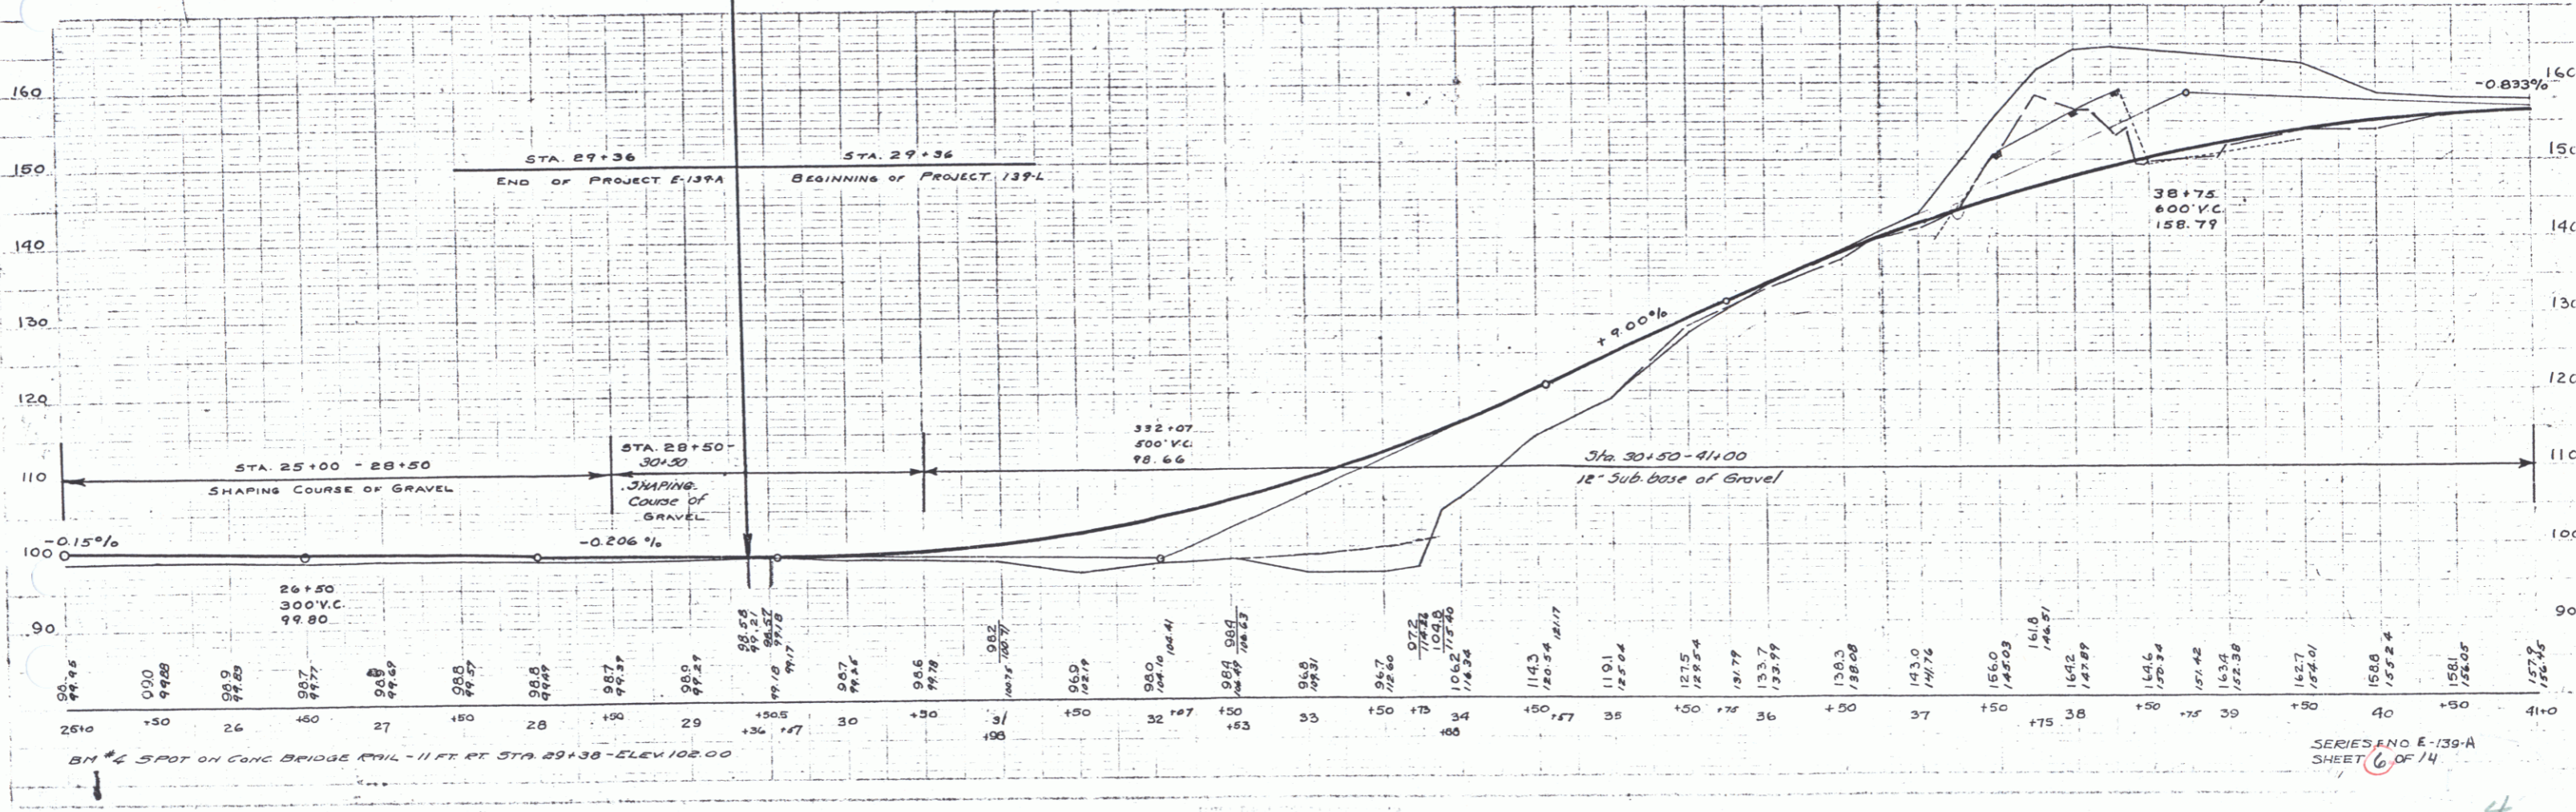


Parcel	Kind of Instrument	Date of Instrument	Grantor	Grantee	Recorded	Remarks
A 48	IND.	5-10-33	Andy Foley	Staf. H.	Brighton	Book Page Date 19 31-33 5-17-33

FED. ROAD DIST. NO.	STATE	PROJ. NO.	YEAR	SHEET NO.	TOTAL SHEETS
2-139-A	MASS.	139-A	1938	6	14

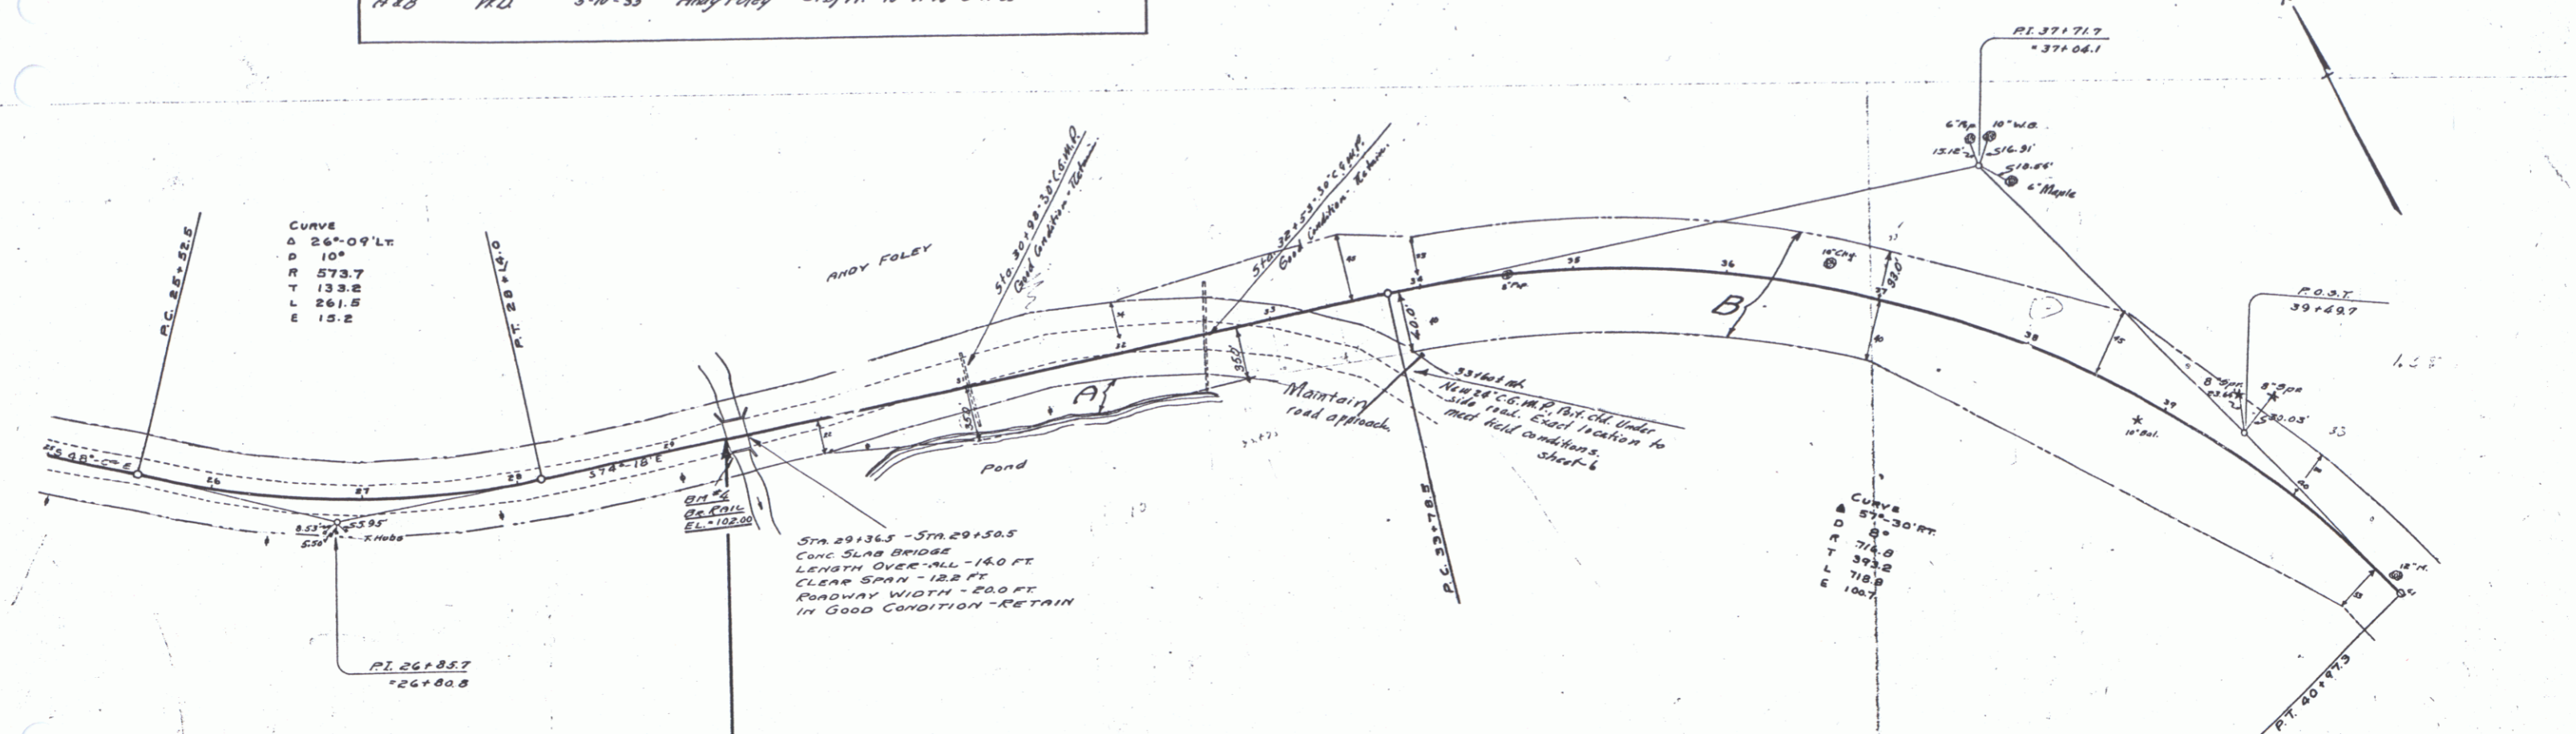

SERIES NO E-139-A  
SHEET 6 OF 14

4