



1/14/20  
M43298  
BICEYON

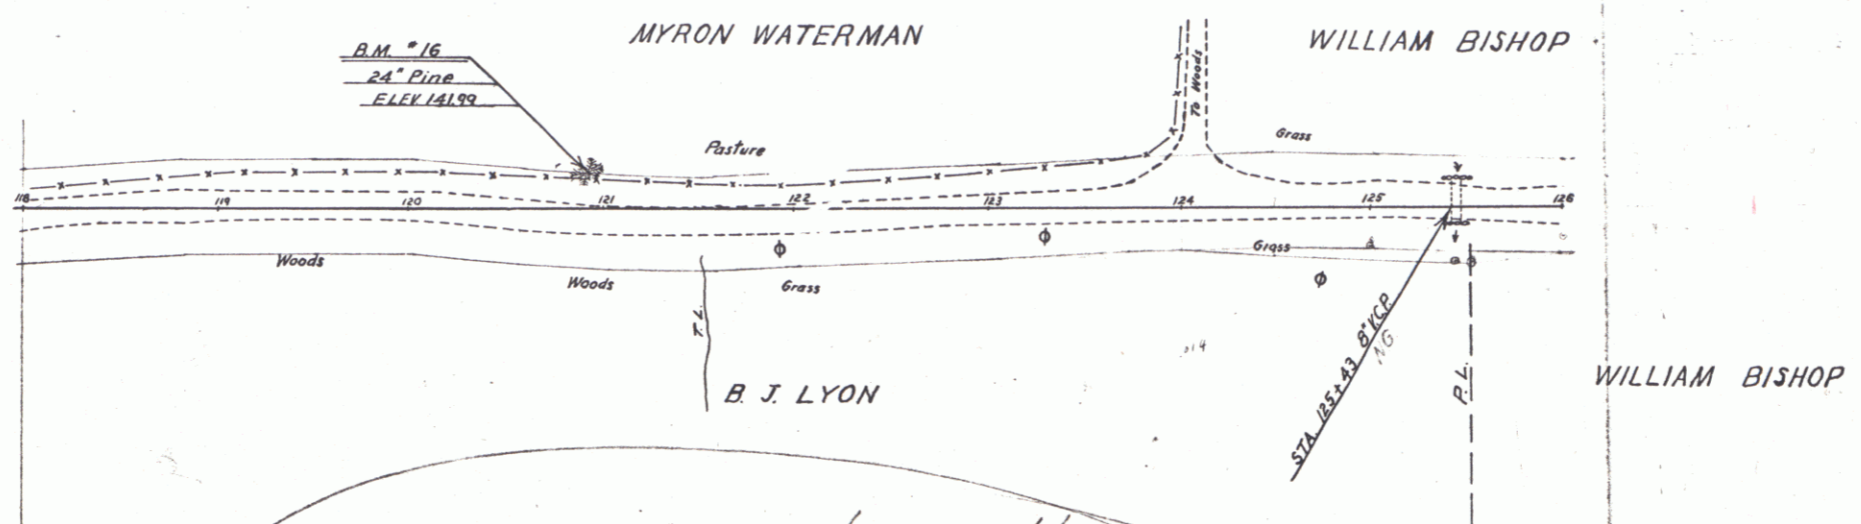

*Start staking where old stakes leave off*

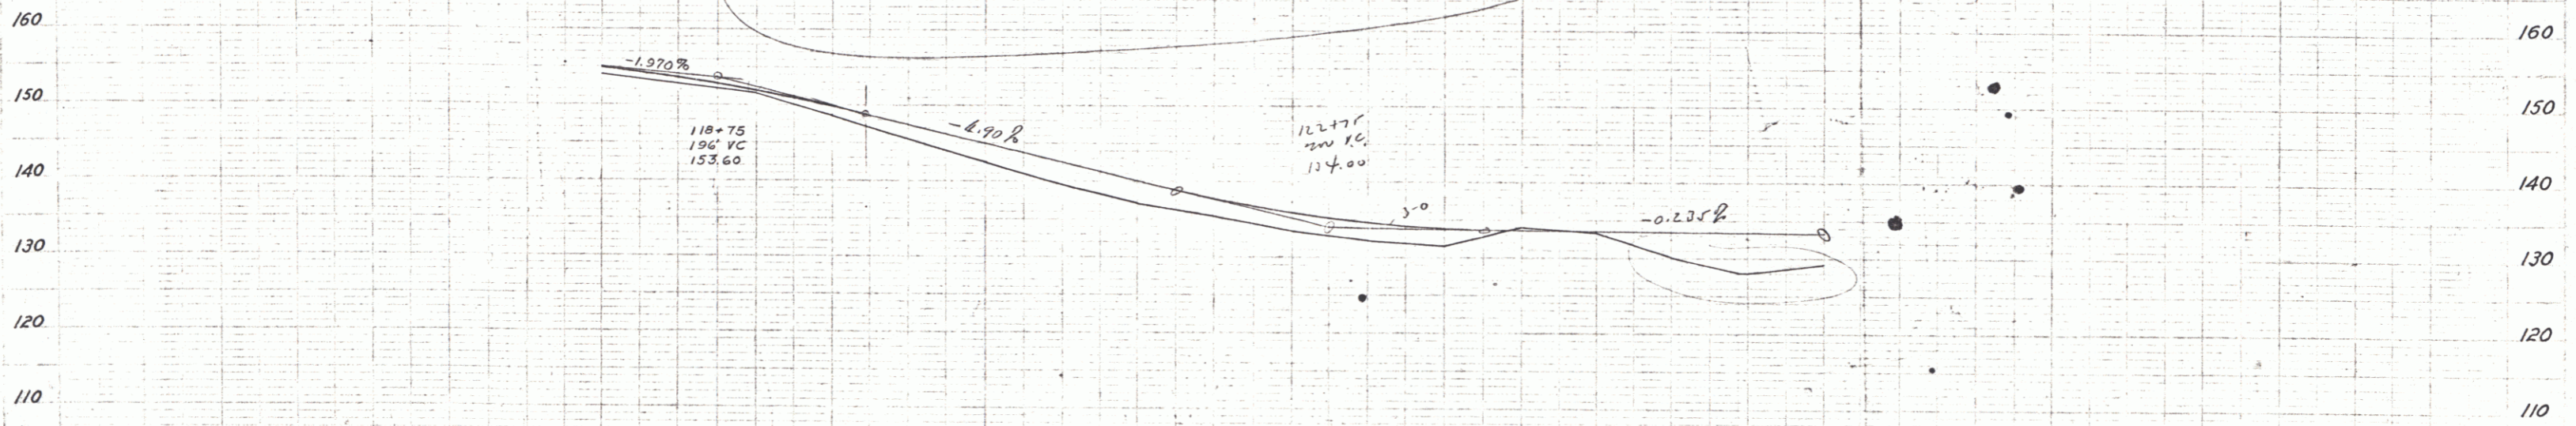

Station	Elevation
118	151.9
+50	152.7
119	142.85
+50	151.4
120	147.95
+50	148.6
121	145.89
+50	145.4
122	147.48
+50	142.4
123	140.03
+50	138.5
124	142.58
+50	137.1
125	140.15
+50	135.9
126	137.7
+50	135.89
127	134.6
+50	133.71
128	133.59
+50	133.47
129	133.35
+50	133.24
130	132.93
+50	131.3

B.M. #16 SPIKE IN ROOT OF 24" PINE 19' LT. OF STA. 120+91 ELEV. 141.99

SHEET 10

10