


PARCEL	INSTRUMENT	DATE	GRANTOR	GRANTEE	RECORDED BLOOMFIELD	DATE	REMARKS
A	W.D.O.E.	8-1-40	EVA M. & FRED L. BARTLETT	ST OF VT	890M	266-51	4. Cont. 50.00

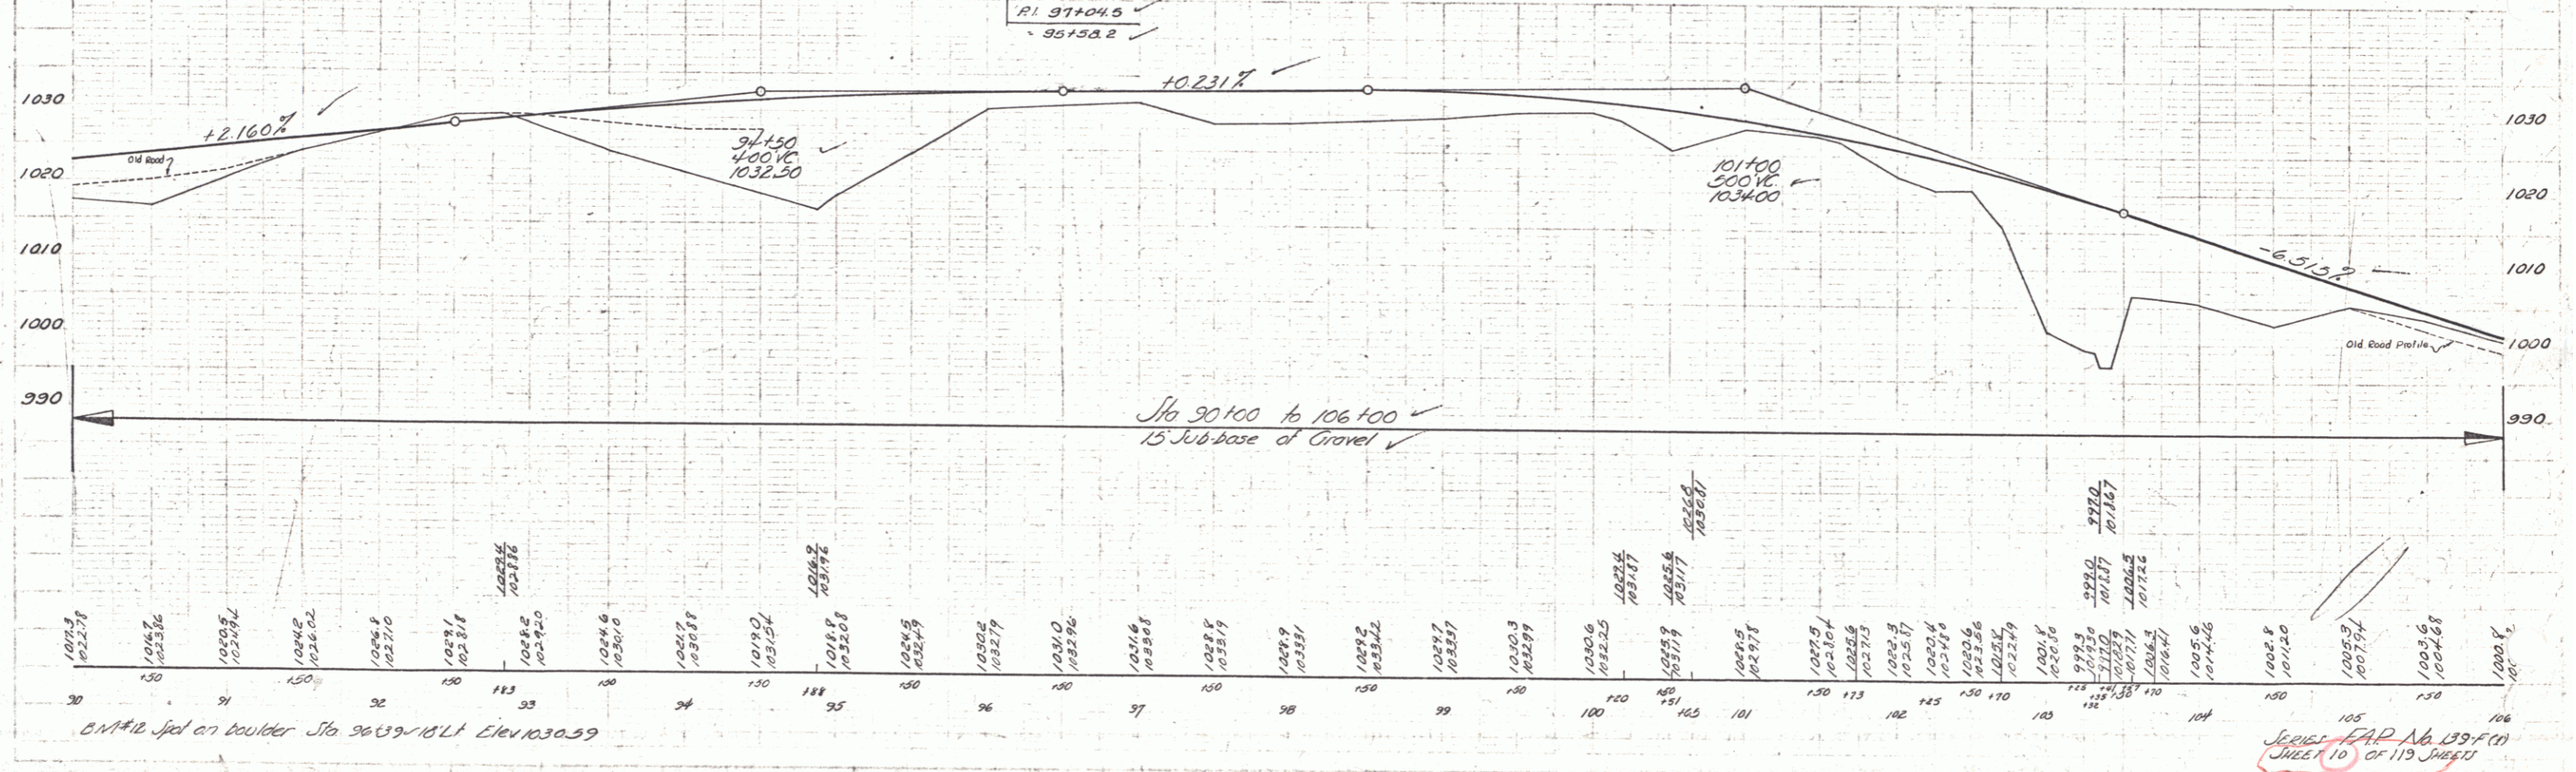

Plans
 E. J. Byers
 1740