
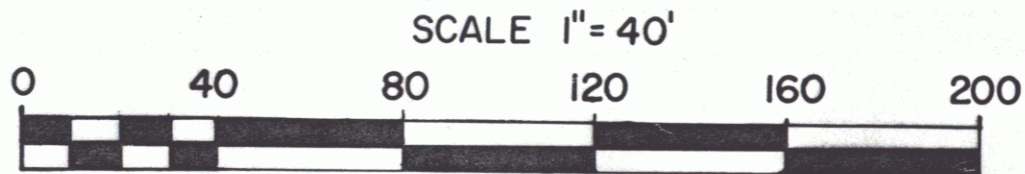
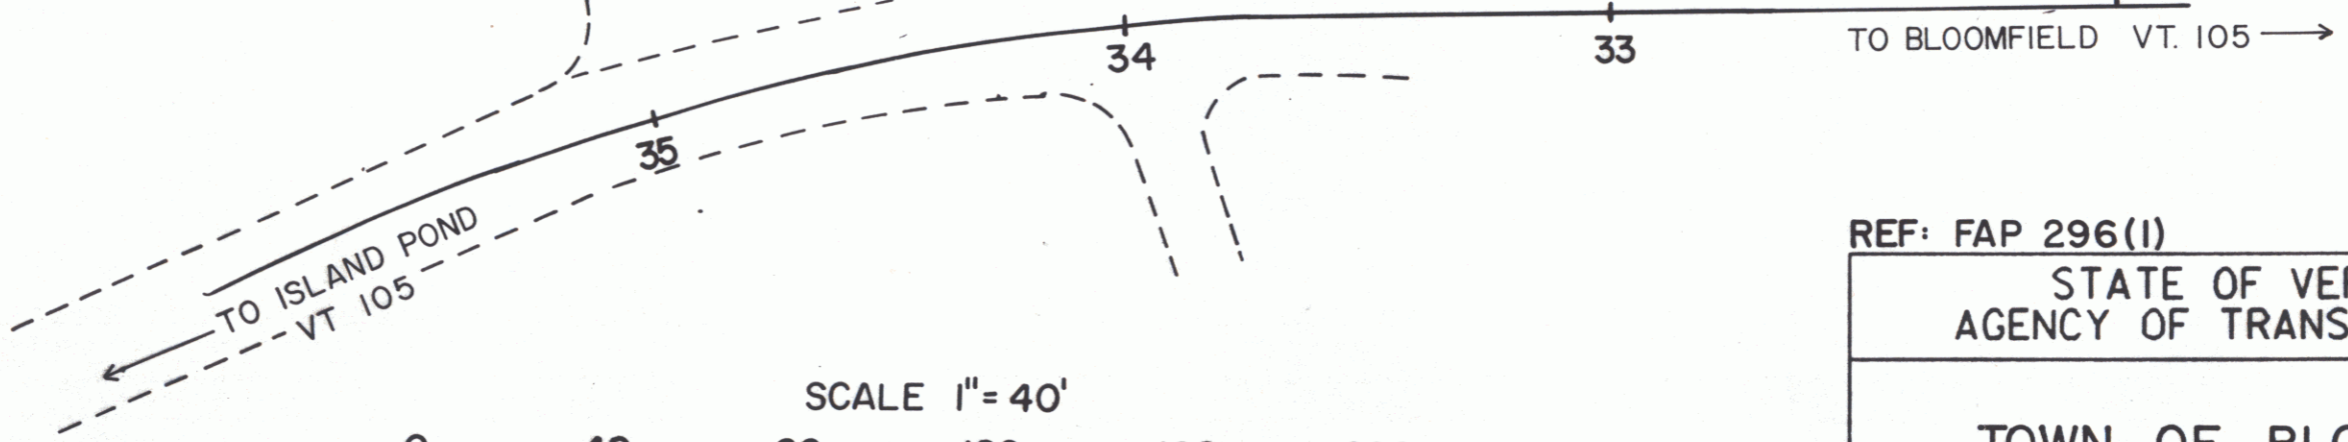
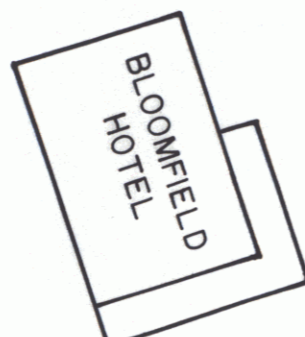
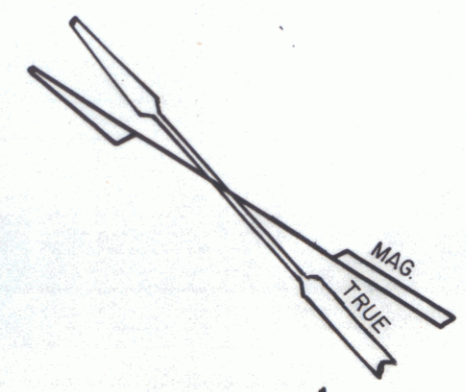


THIS IS ALL AND THE SAME LAND AND PREMISES CONVEYED TO THE STATE OF VERMONT BY WD FROM FRED J. NUGENT DATED NOV. 7, 1946, AND RECORDED IN BK. 14, PAGE 253, OF THE BLOOMFIELD LAND RECORDS.

ST. OF VT TO F.J. NUGENT  
 BY QCD ON 10/24/46  
 BOOK & PAGE NOT AVAILABLE  
 MP 0417

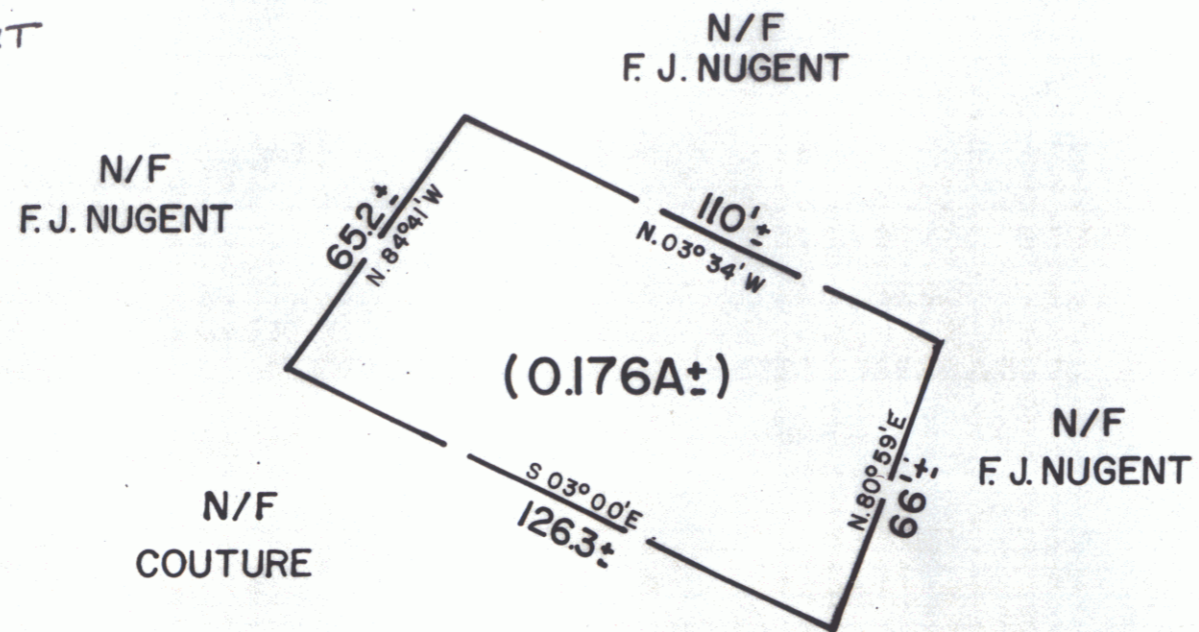

REF: FAP 296(1)  
 STATE OF VERMONT  
 AGENCY OF TRANSPORTATION  
 TOWN OF BLOOMFIELD  
 SHEET 3A  
 APPROX. SCALE 1" = 40' DATE 1/11/88 DRAWN BY A.S.J.

Sheet name (BA) 3