





PARCEL E ~ 0.24 ACRES
 D ~ 0.14 ACRES
 C ~ 0.22 ACRES

MP 4.05±

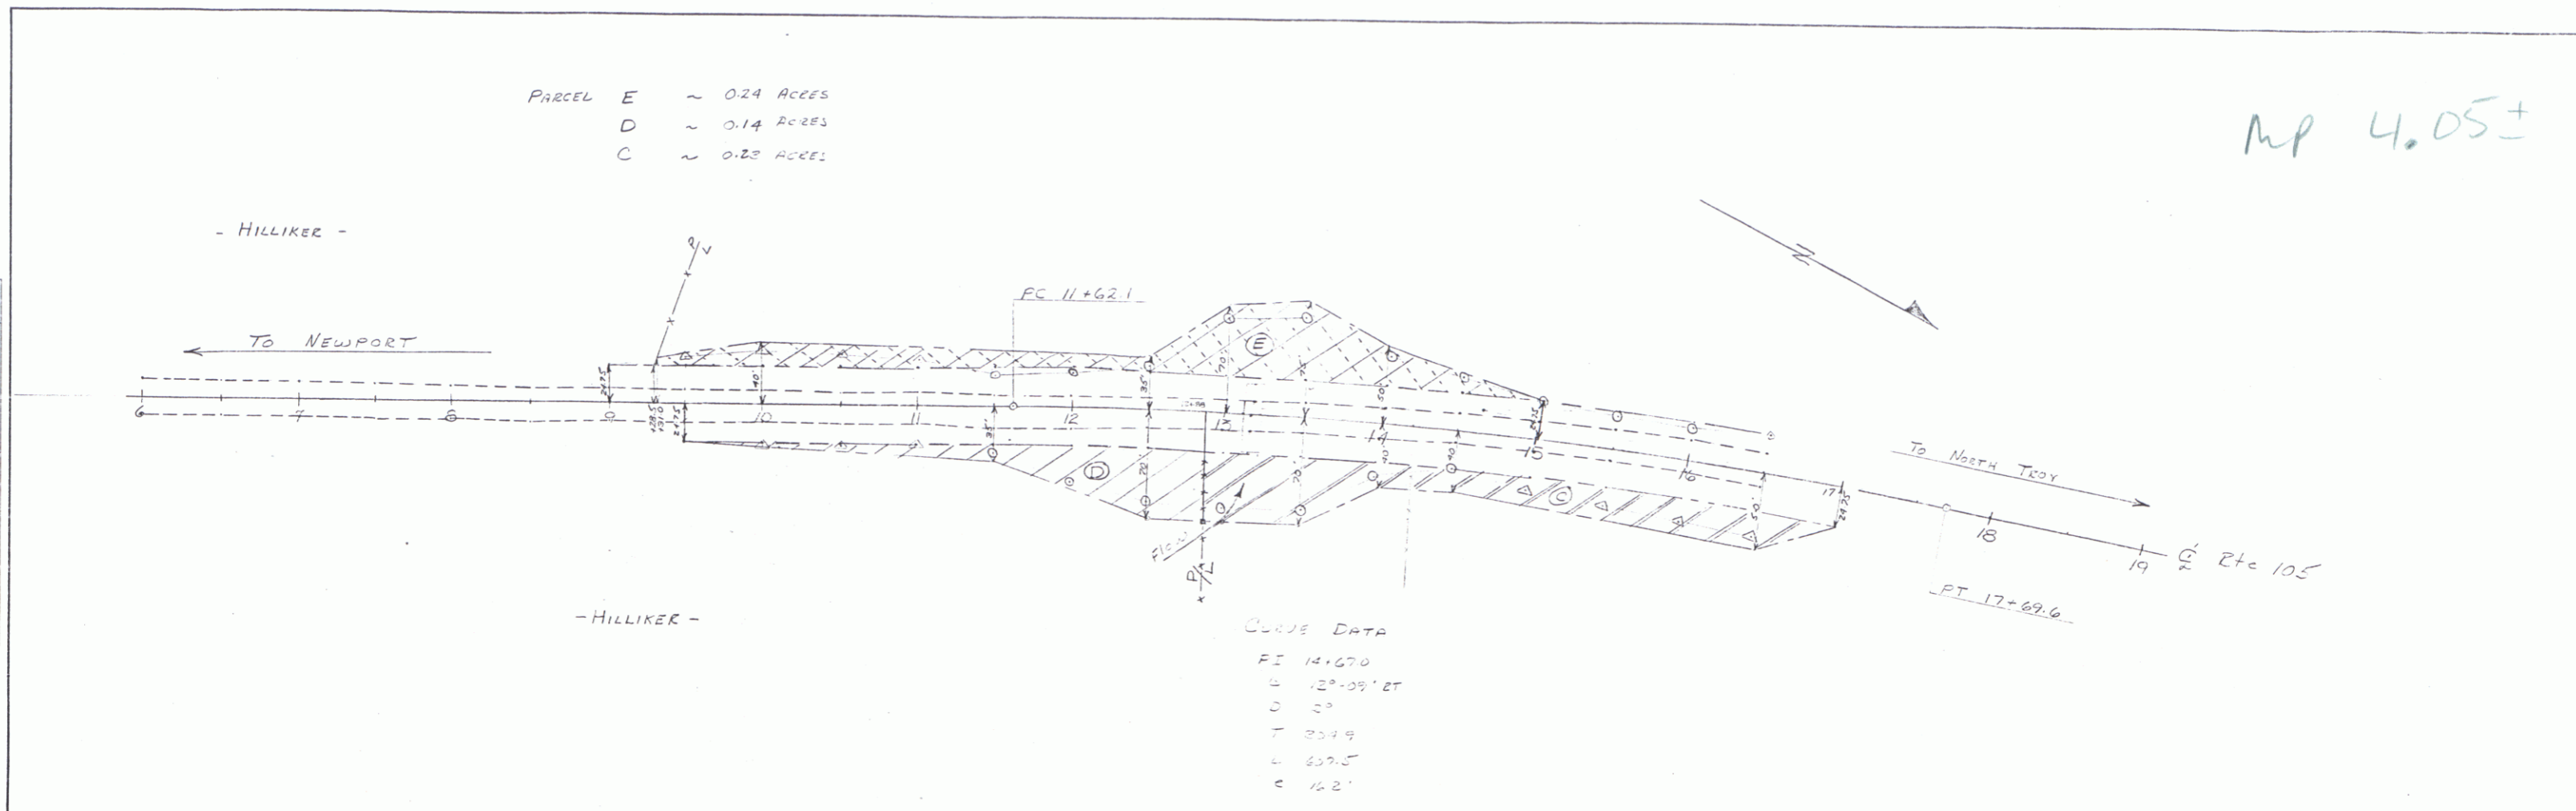

CURVE DATA
 PI 14+67.0

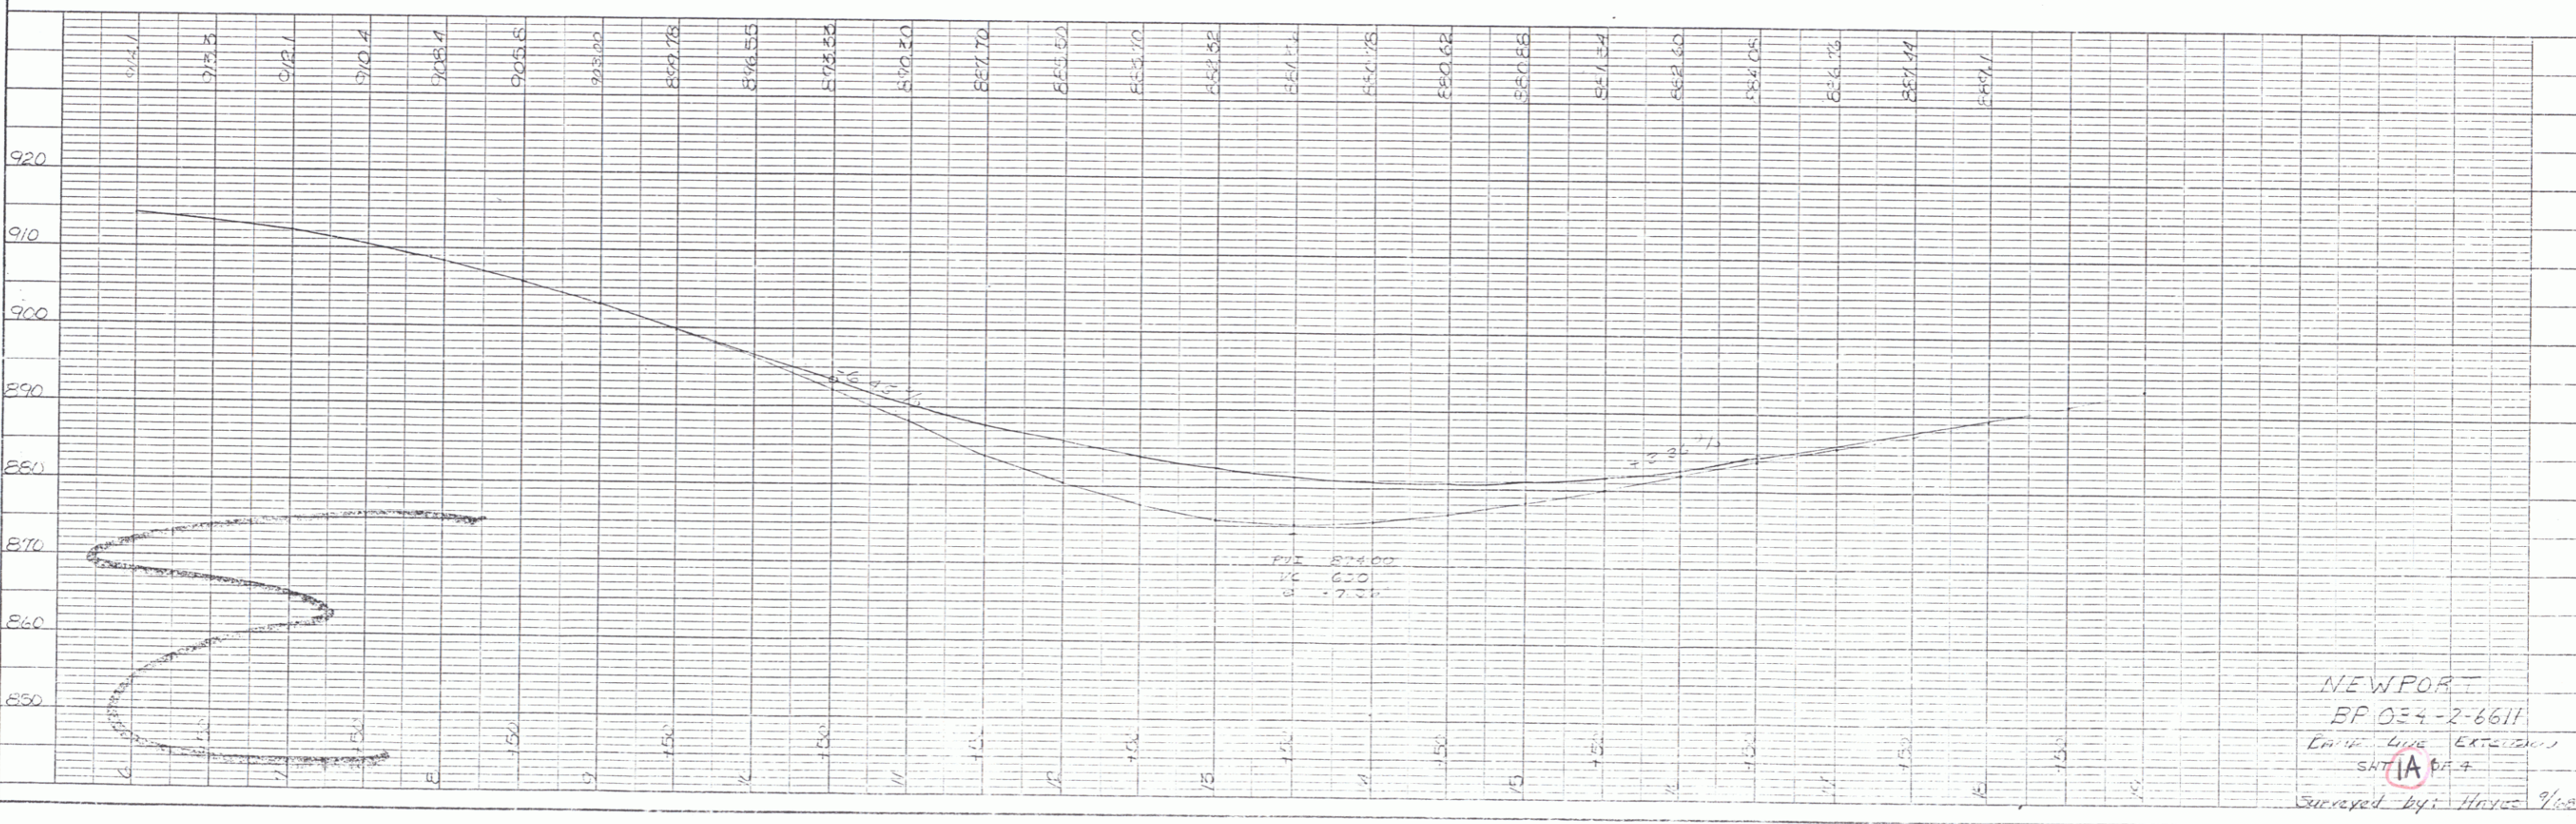

NEWPORT
 EP 034-2-6611
 EXTENSION

