

Construct Drives

Lt.	Rt.
1+99 (A Line)	0180-1160 (A)
0+97-0+98	11+9-1161 (B)
1+44 (B Line)	75+42-75+53
18+13-18+43	50+36-50+46
75+97-75+98	83+10-83+50
77+77-81+70	84+76-84+92
81+70-81+75	85+16-85+81
82+41-82+43 (B)	81+70-81+86
83+87-84+22	84+77-85+00
84+42-84+77	85+16-85+84
85+00-85+16	
85+84-86+00	

Granite Curb

Lt.	Rt.
75+00-75+13	75+00-75+42
75+43-75+97	75+53-80+36
77+32-77+77	80+46-81+70, 81+86-0+80 (A Line Rt.)
81+75-82+41	1+50 (A Line Lt.)
0+43-0+80 (B Line Lt.)	83+50-84+74
0+76-1+31 (B Line Lt.)	84+76-85+44
1+24 (B Line Rt.)	83+87-85+81
84+77-85+00	84+77-85+00
85+16-85+84	85+16-85+84

#1-WARREN D. B. EDNA G. HOPKINS
SLOPE RIGHTS-STA 79+18-79+35±
COND. NEWPORT-BK6-PG 352/81-4/26/59
REC'D: NEWPORT-BK6-PG 352/81-4/26/59


#6-GASTON & JOICE POLLIN REGINALD BRADFORD
SLOPE RIGHTS-80+96-81+04±
COND. NEWPORT-BK6-PG 352/81-4/26/59
REC'D: NEWPORT-BK6-PG 352/81-4/26/59

#8-J NELSON & ARDATH & SURPRENANT
SLOPE RIGHTS-STA 82+15-82+50±
COND. NEWPORT-BK6-PG 320-2/6/59
REC'D: NEWPORT-BK6-PG 320-2/6/59

#3-TOWN OF NEWPORT
SLOPE RIGHTS-STA 79+36-79+81±
CULVERT RIGHT-STA 79+75± LT.
COND. NEWPORT-BK6-PG 310/11
REC'D: NEWPORT-BK6-PG 310/11

#12-CHITTENDEN TRUST CO., TRUSTEE OF THE ESTATE OF SLOMA LAMOREY
SLOPE RIGHT-STA 84+71-85+00±
CULVERT RIGHT-STA 84+75-85+00± LT.
COND. NEWPORT-BK6-PG 312
REC'D: NEWPORT-BK6-PG 312

2" Bituminous Concrete Sidewalk
Lt. Rt.
75+00-77+77 75+00-1+50 (A Line Rt.)
81+93-82+41 1+50 (A Line Lt.)
0+73-0+98 (B Line Lt.)
0+76-1+31 (B Line Lt.)
1+29 (B Line Rt.)
83+92 84+77-86+00

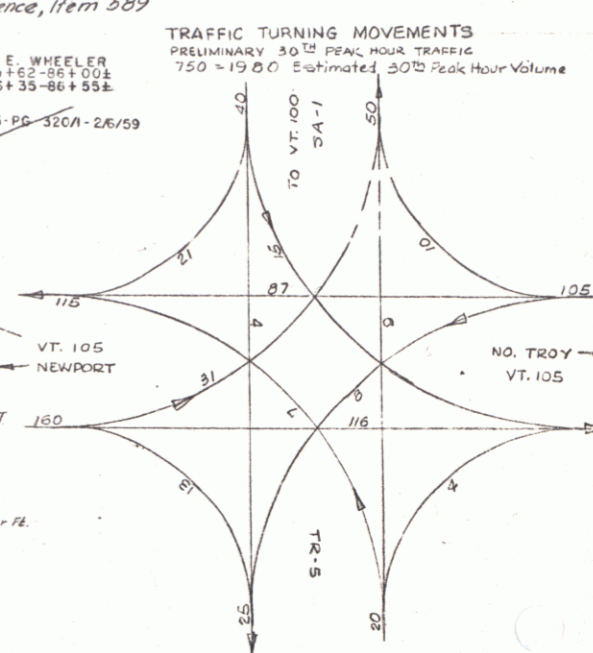

As Issued
12-27
12-27

As Issued
12-27
12-27