


PARCEL	INSTRUMENT	DATE	GRANTOR	GRANTEE	RECORDED	REMARK
C, D	A.C.D.	10-13-39	LESTER HOLMES	ST OF VT	BOOK 23 PAGE 646	12-13-39
A	A.C.D.	10-13-39	HAROLD & HAZEL WILSON	ST OF VT	23 443	12-13-39 2 CULV.

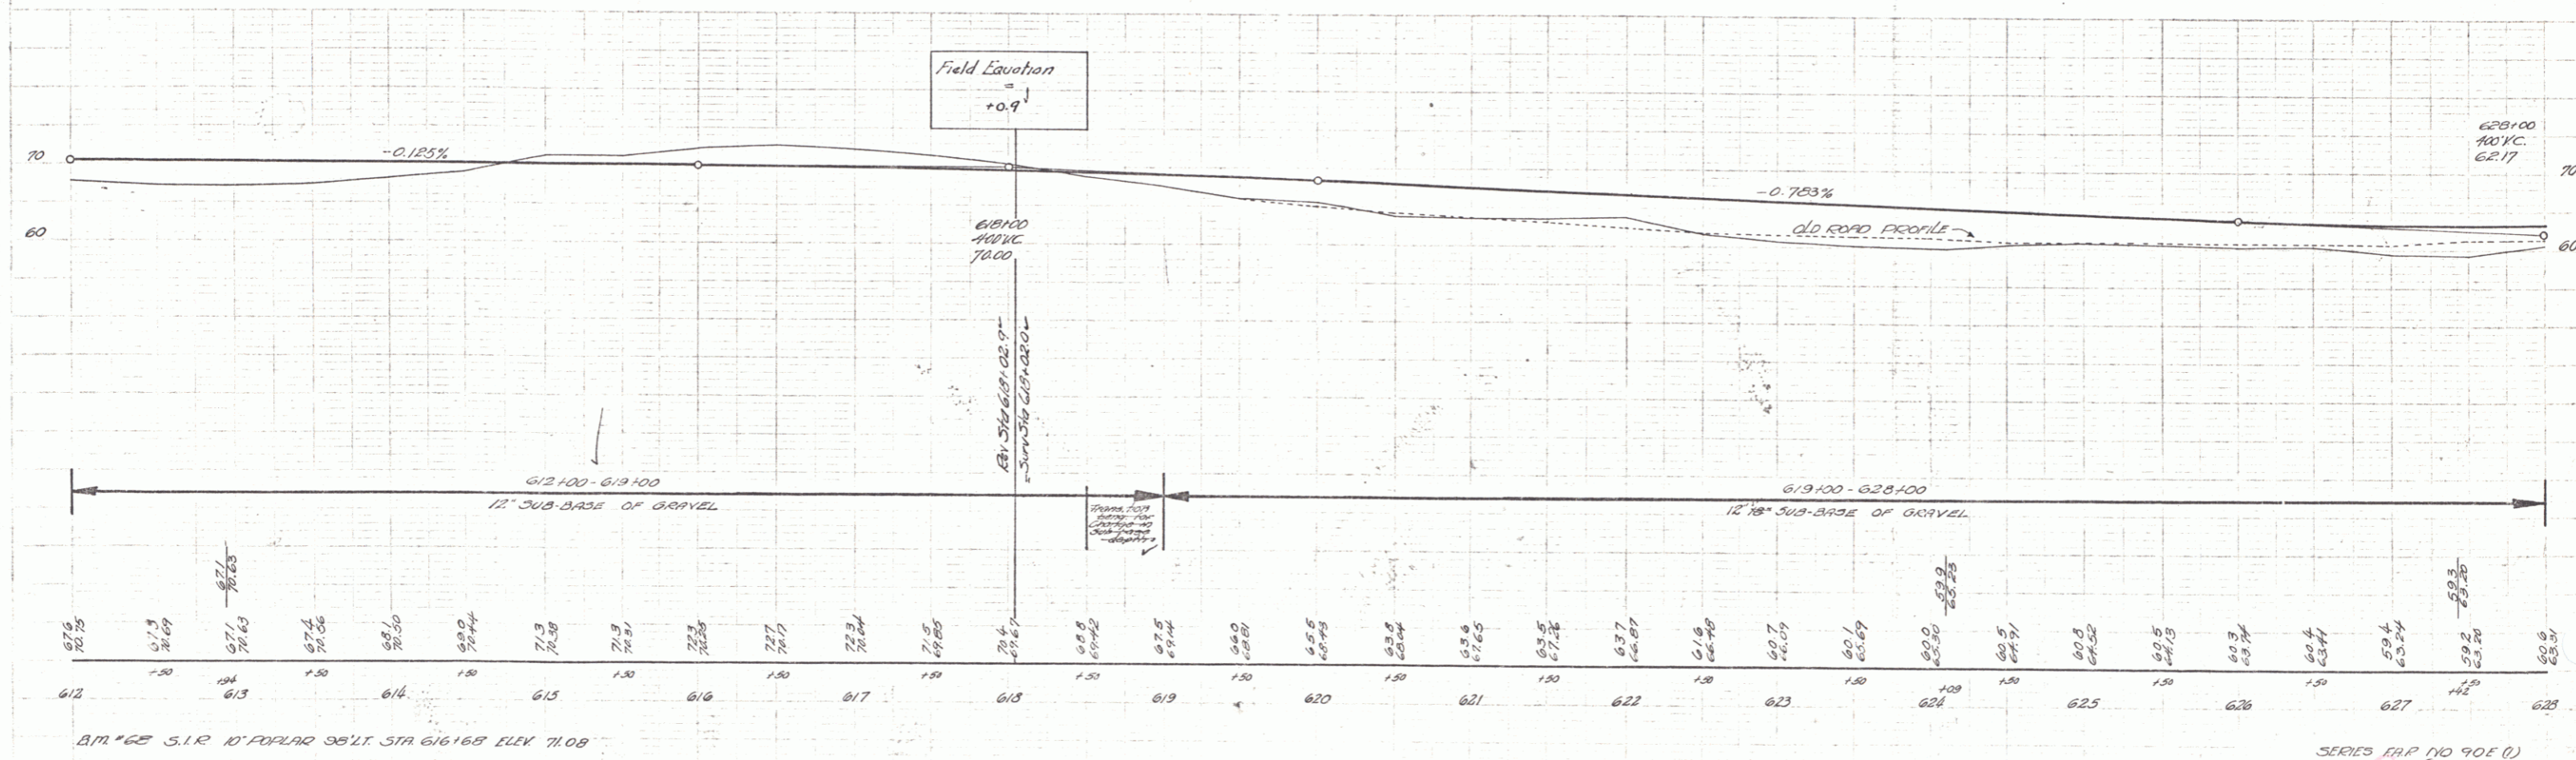

BM #65 S.I.R. 10' PAPER 98' LT. STA 616168 ELEV 71.08

SERIES MAP NO 901 (1)  
SHEET 3 OF 36 SHEETS