
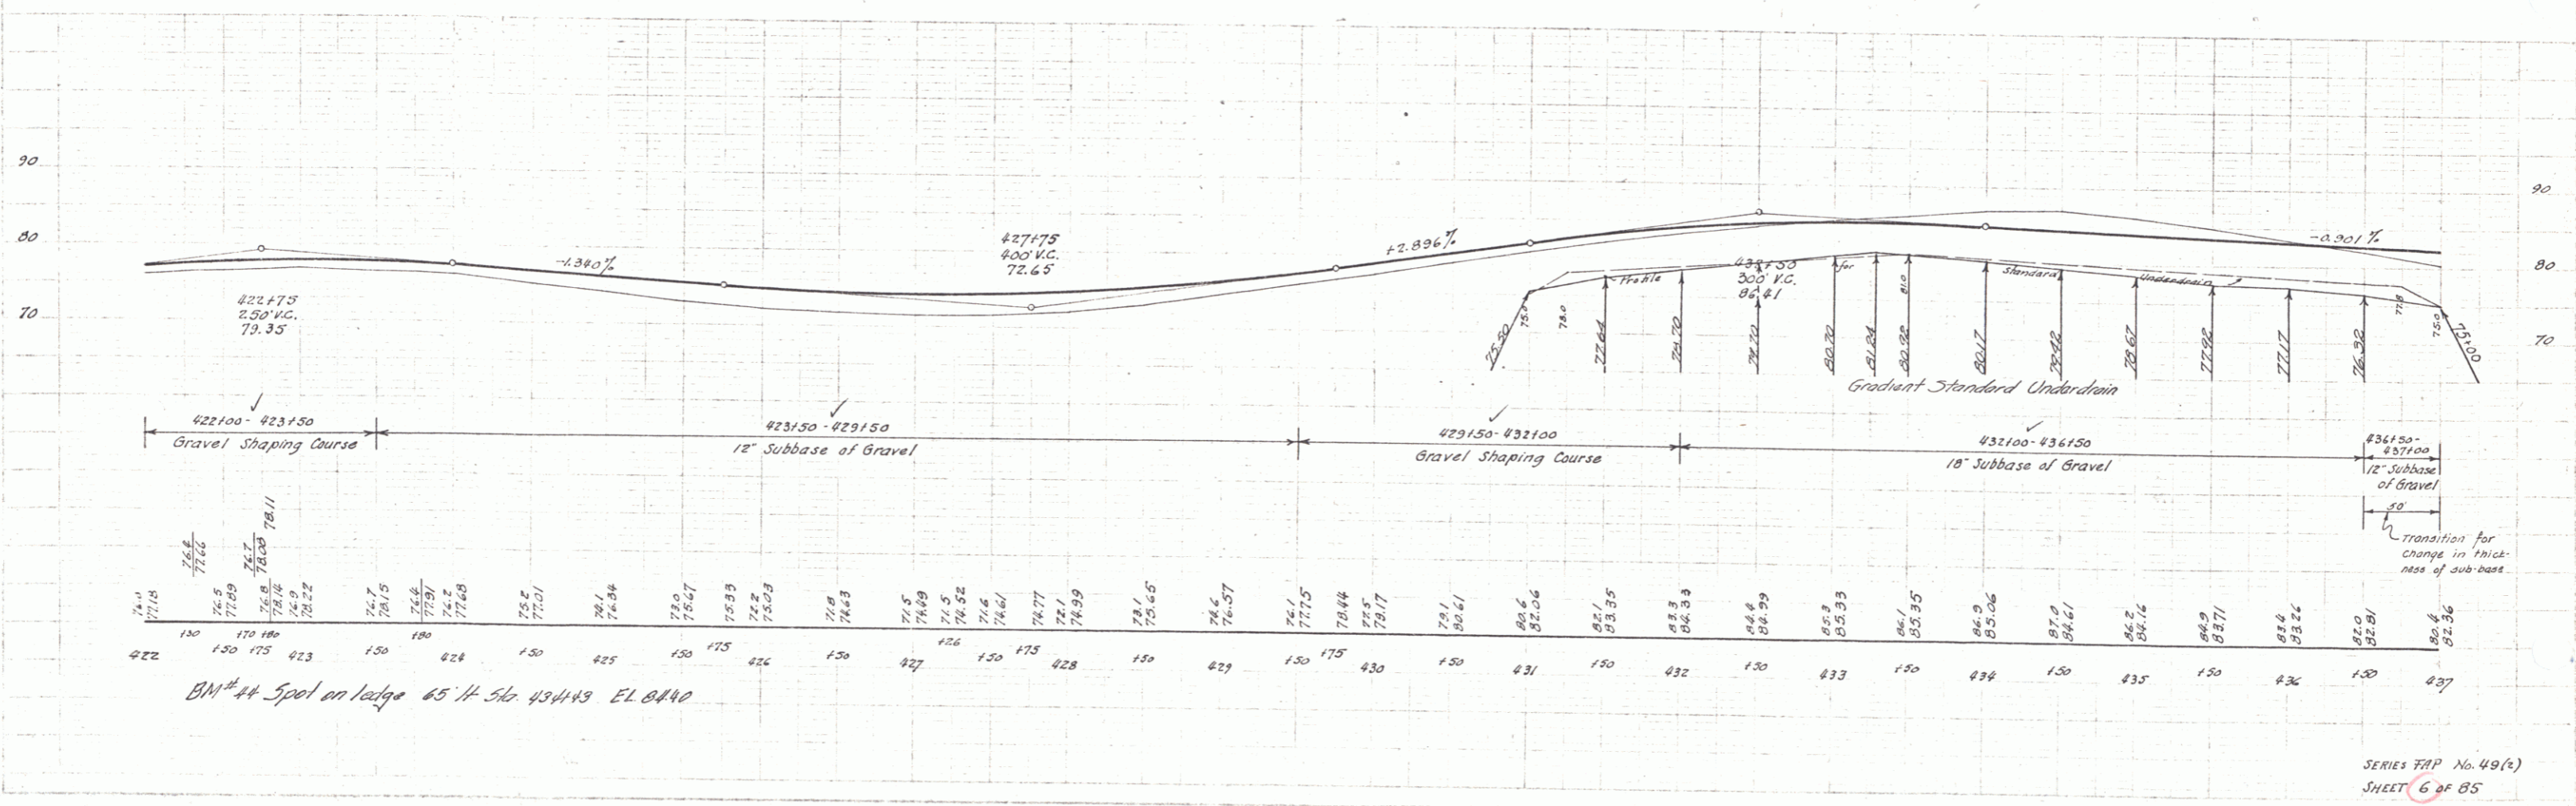


PARCEL	INSTRUMENT	DATE	GRANTOR	GRANTEE	RECORDED	REMARK
A-B	Q.C.D.	9-9-39	CENTRAL SAV BK LTR CO	ST OF VT	BOOK PAGE DATE 23 245 9-23-39	

STATE OF VERMONT  
 ENGINEER  
 49 (1) 1940 6 05

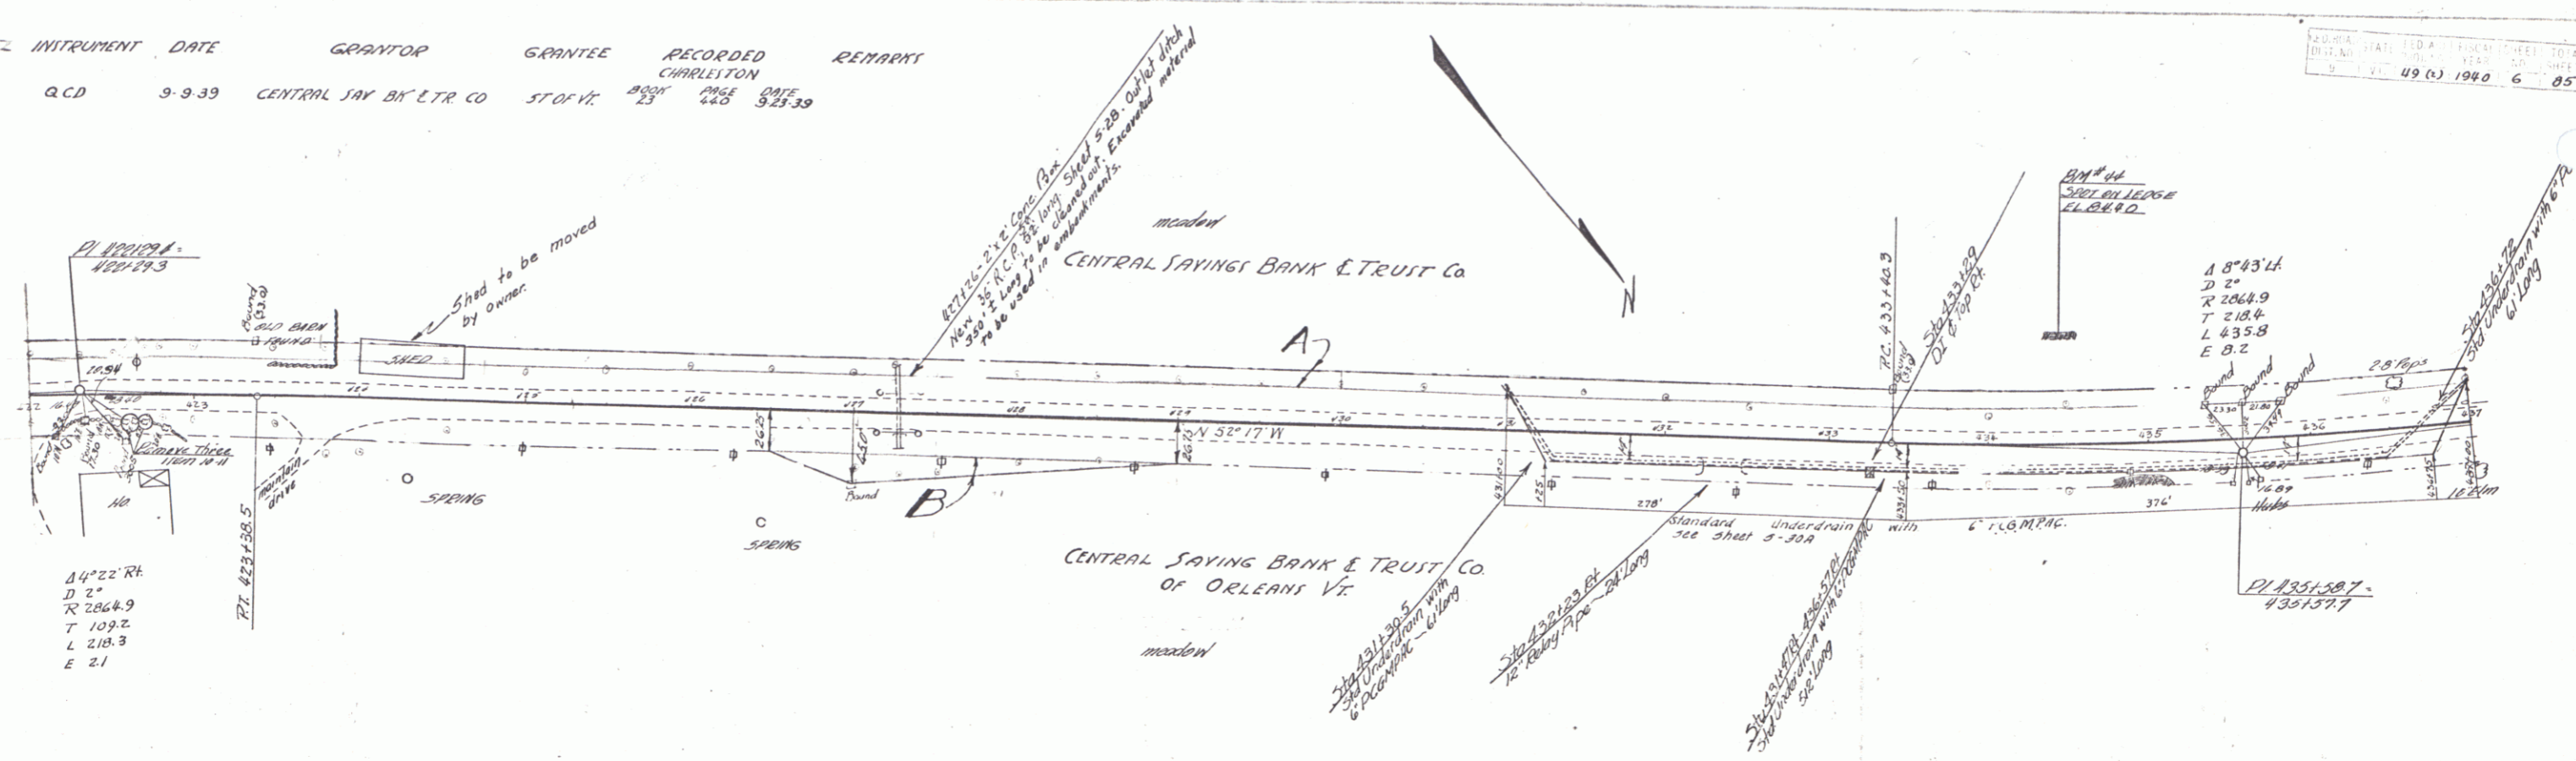

SERIES 72P No. 48(2)  
 SHEET 6 OF 85