
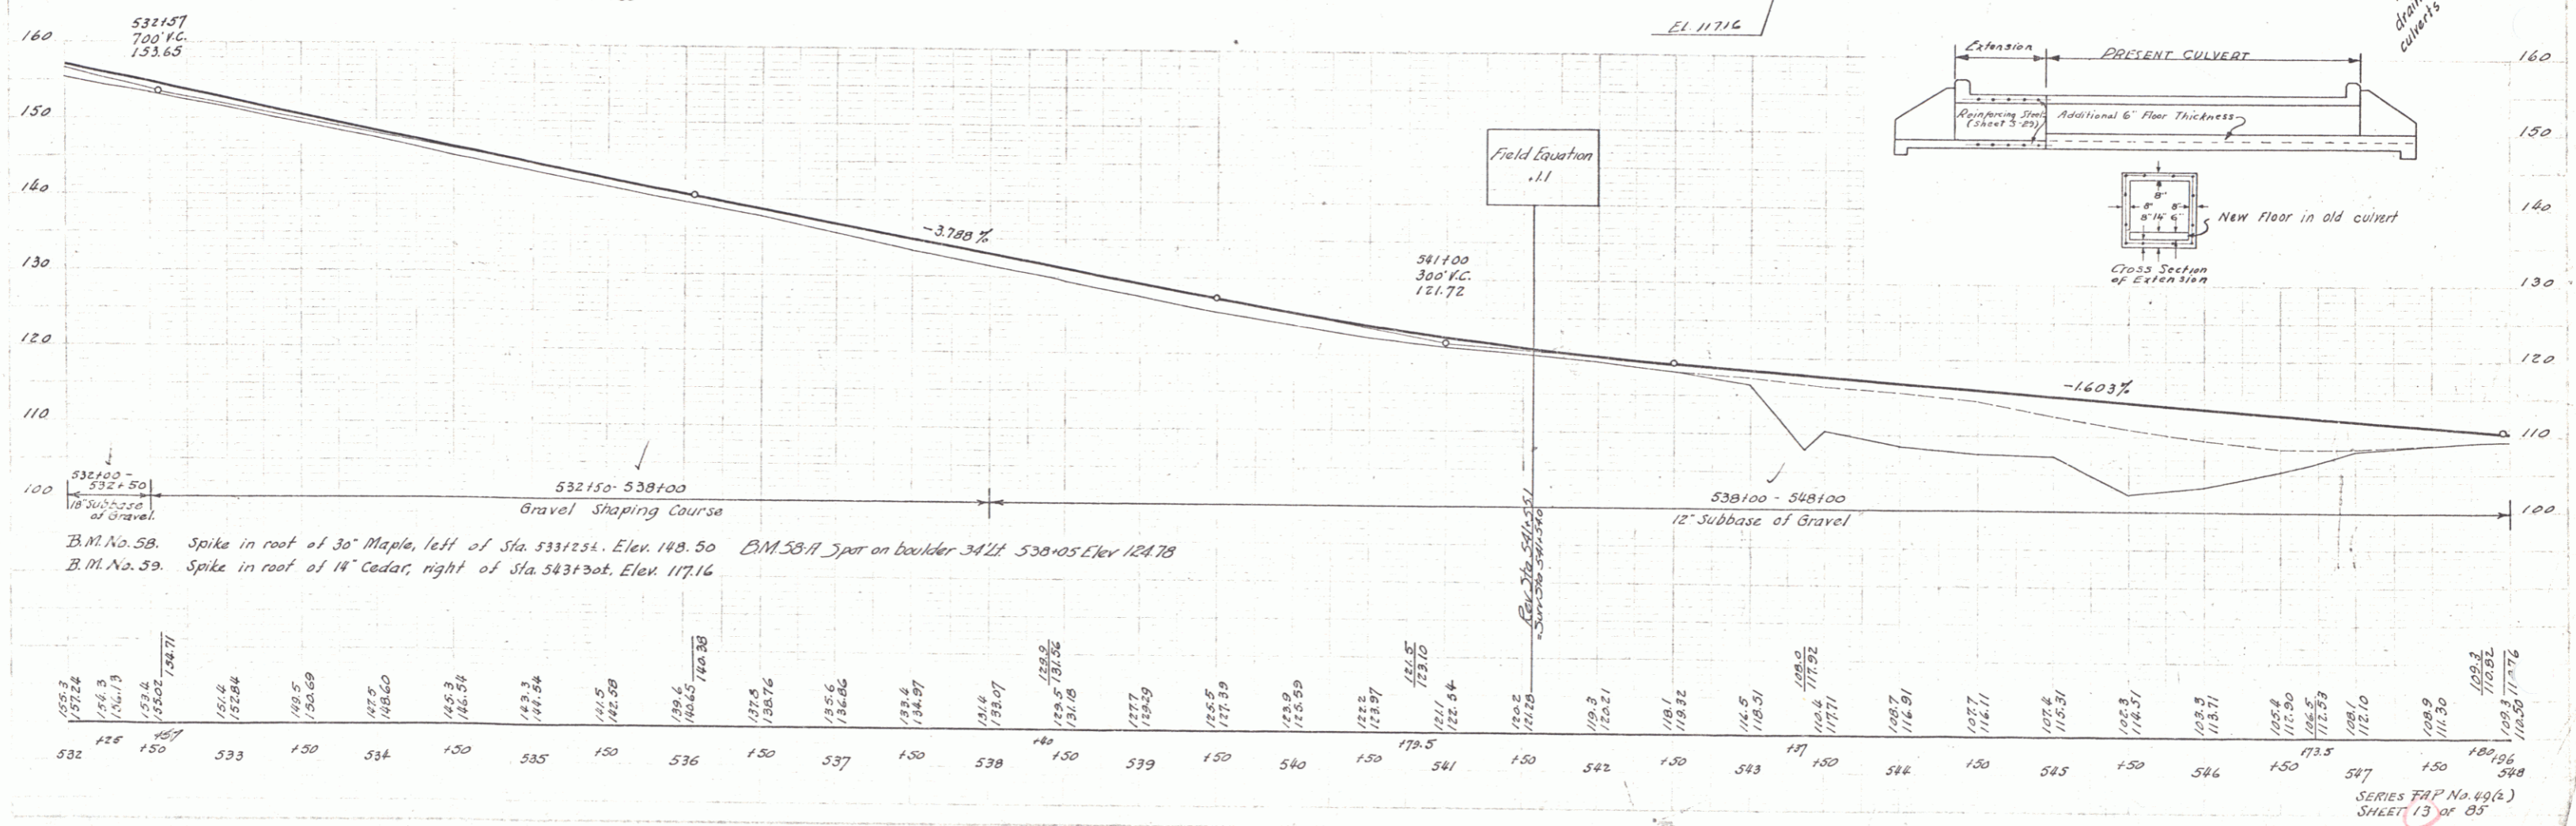


PARCEL INSTRUMENT DATE GRANTOR GRANTEE RECORDED CHARLESTON REMARKS
 C, E Q.C.D. 9-2-39 W.C. HINTON B.M. 5811 ST. OF W. 23 238 58.39
 Spot on Boulder Elev. 124.78

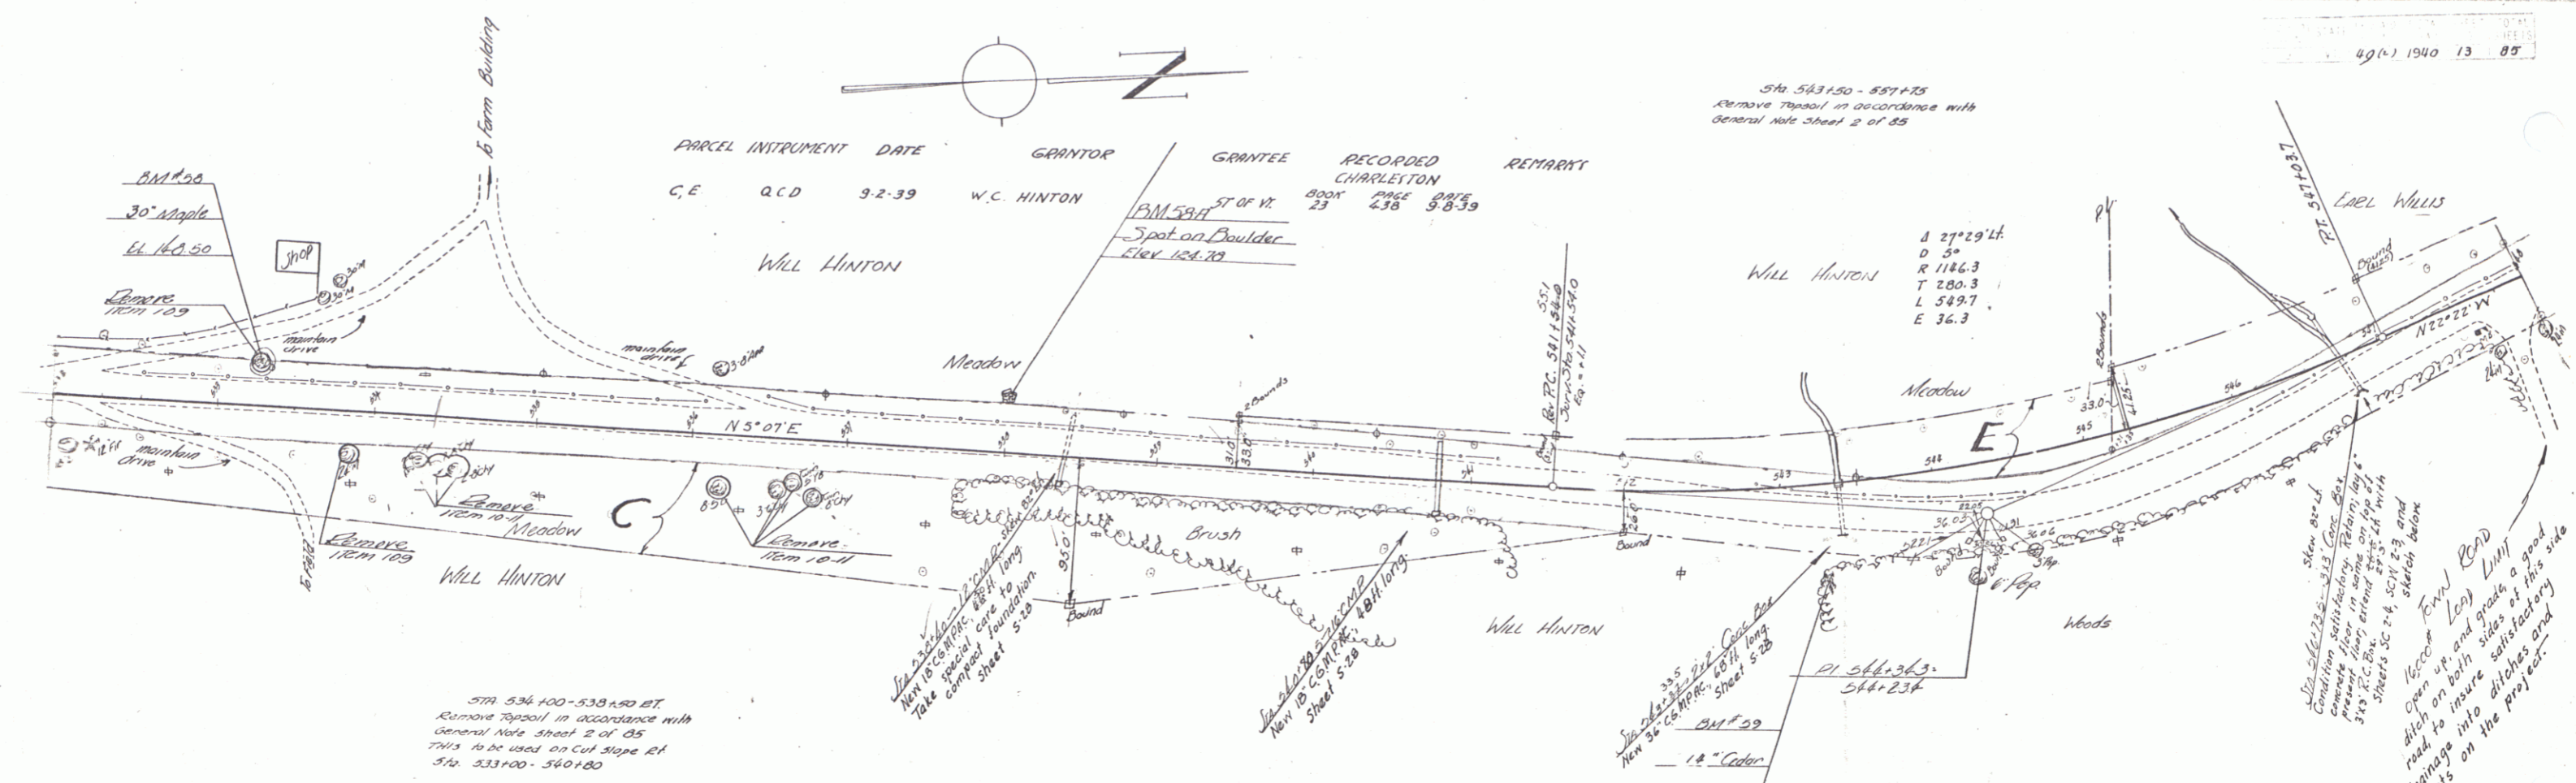

2.31
 7.31
 7.31
 6.00
 7.31