


PARCEL INSTRUMENT	DATE	GRANTOR	GRANTEE	RECORDED	REMARKS
A Q.C.D.	4/30/38	ERNEST B & MAF HILL	ST. OF VT	1000	TOWN OF BRIGHTON
A Q.C.D.	4/26/38	JAMES E DOUGLAS	ST. OF VT	20 60	2/3/38
				20 09	4/29/38

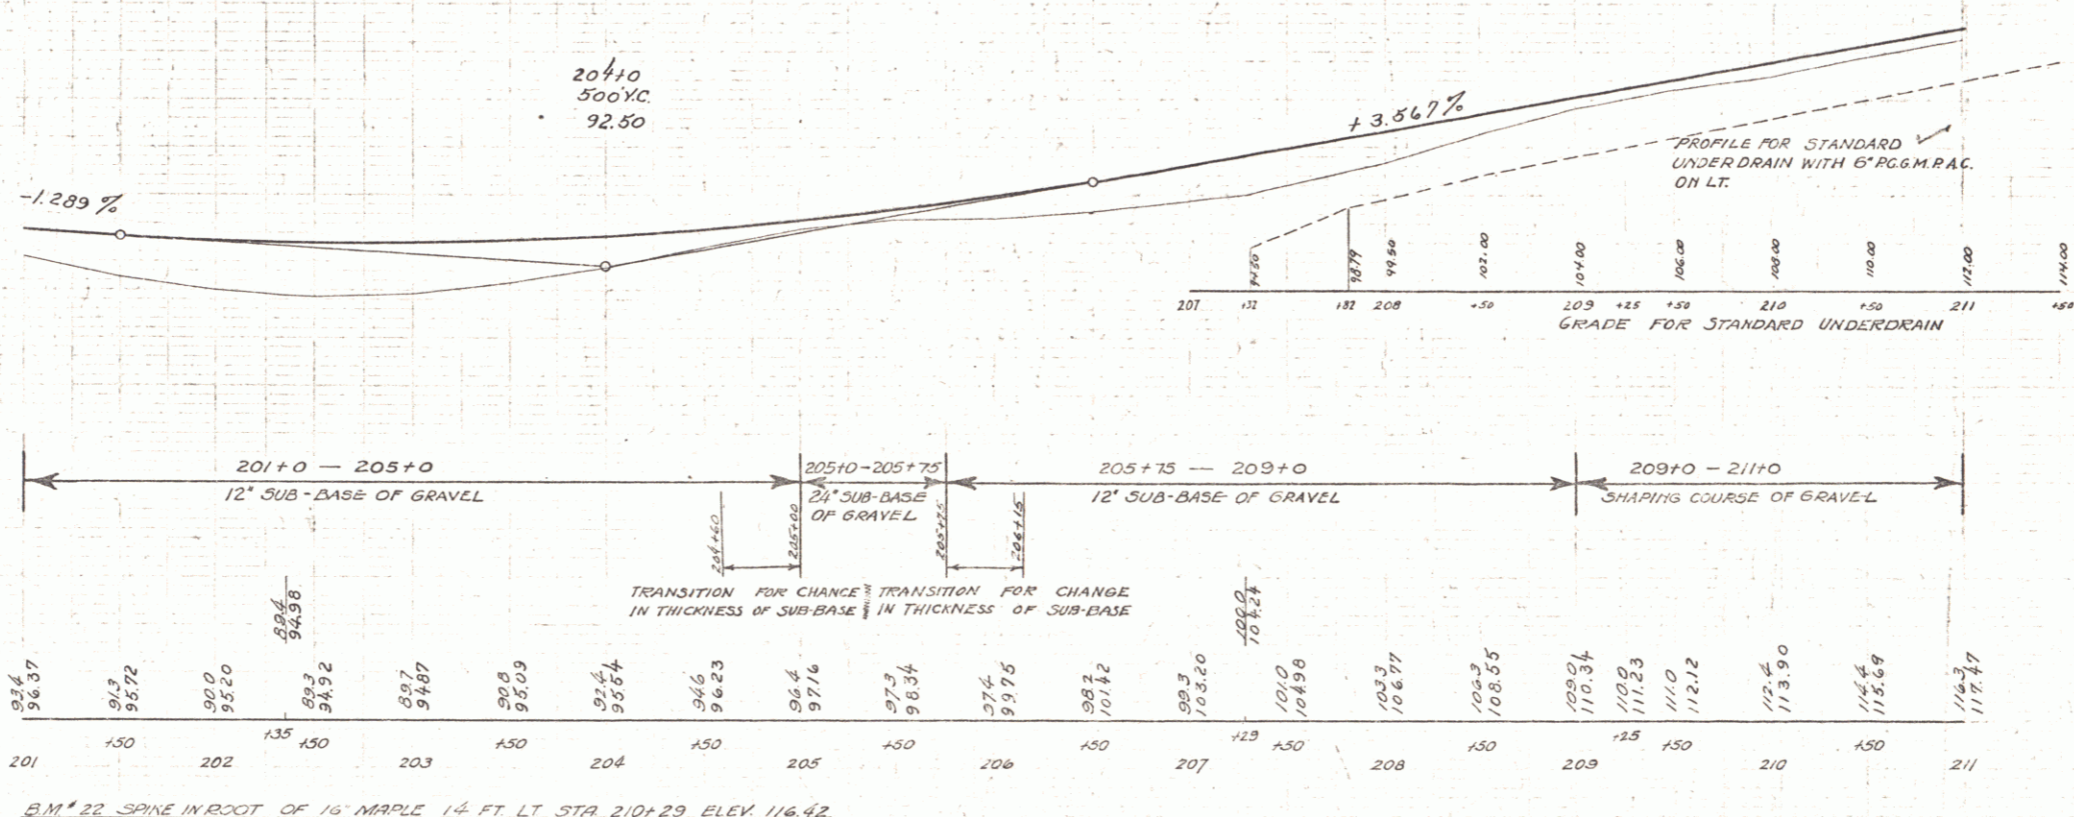

B.M. # 22 SPINE IN ROOT OF 16' MAPLE 14 FT LT STA 210+29 ELEV 116.42