


PARCEL	INSTRUMENT	DATE	GRANTOR	GRANTEE	RECORDED	REMARKS
C	Q.C.D.	6/4/38	SAMUEL J. GRAY	Sr. of Vt.	BOOK 23 PAGE 430	DATE 6/1/38
A-B	Q.C.D.	5/13/38	PERCY E. FELLOWS	Sr. of Vt.	BOOK 23 PAGE 429	DATE 5/16/38

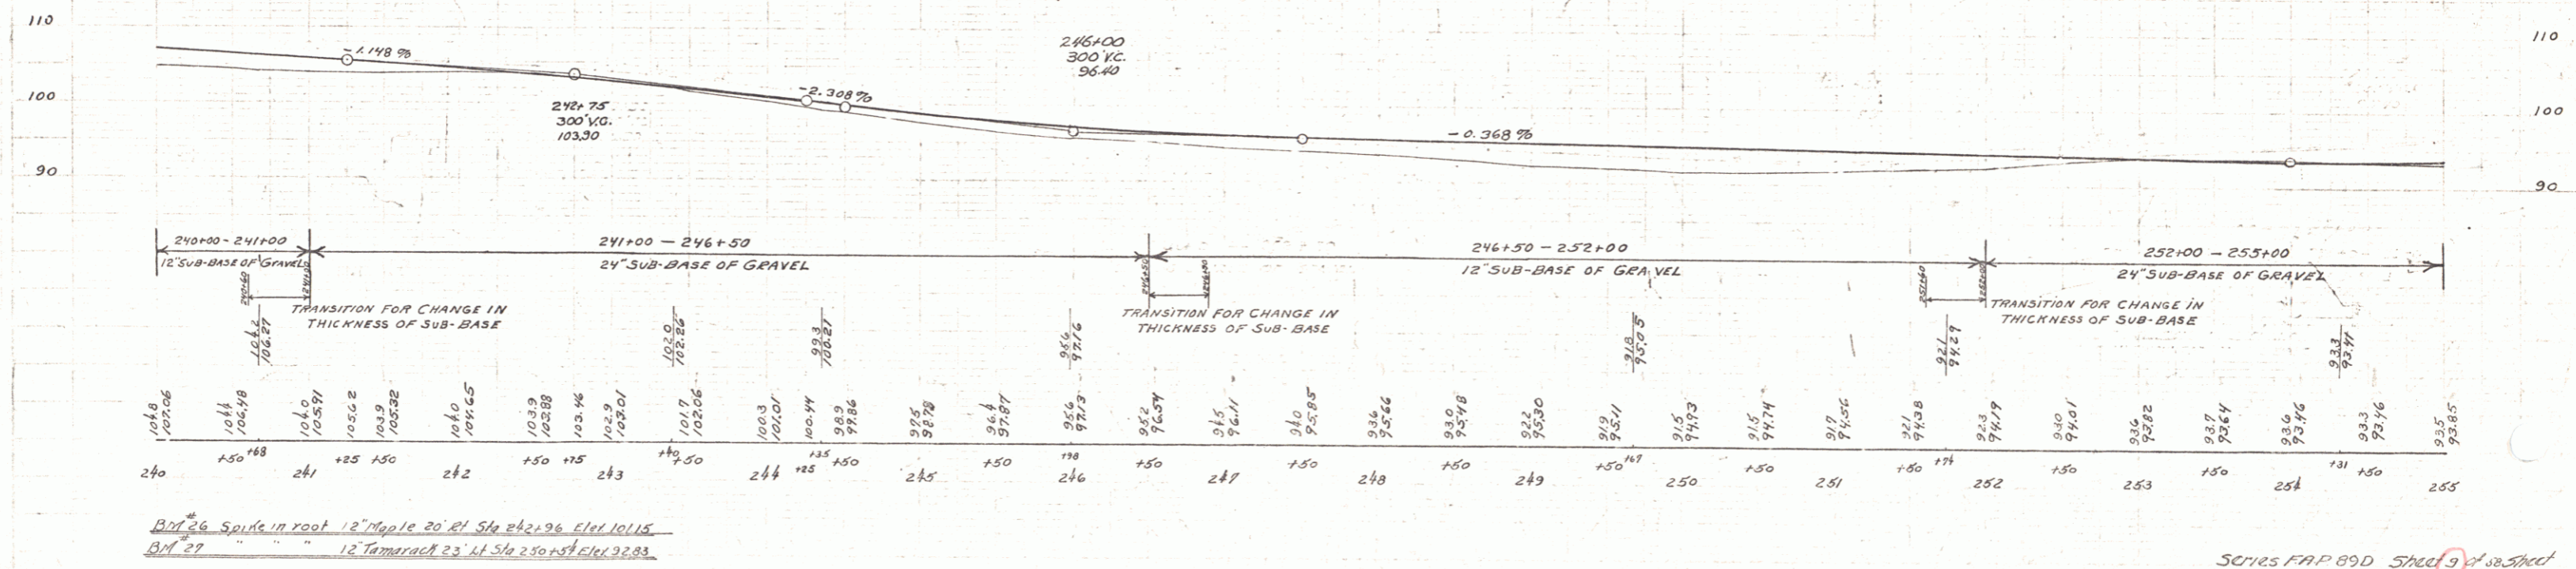

B.M. 26 Spike in root 12" Maple 20' N Sta 242+96 Elev 101.15  
 B.M. 27 " 12" Tamarack 20' N Sta 250+54 Elev 92.83