


PARCEL INSTRUMENT	DATE	GRANTOR	GRANTEE	RECORDED	REMARKS
A	W.D. 5/6/38	HAZEL BENNETT	ST. OF VT.	1044 OF CHARLESTON	
C-D	Q.C.D. 5/13/38	PERRY E. FELLOWS	ST. OF VT.	23 23 329/38 23 429 5/16/38	

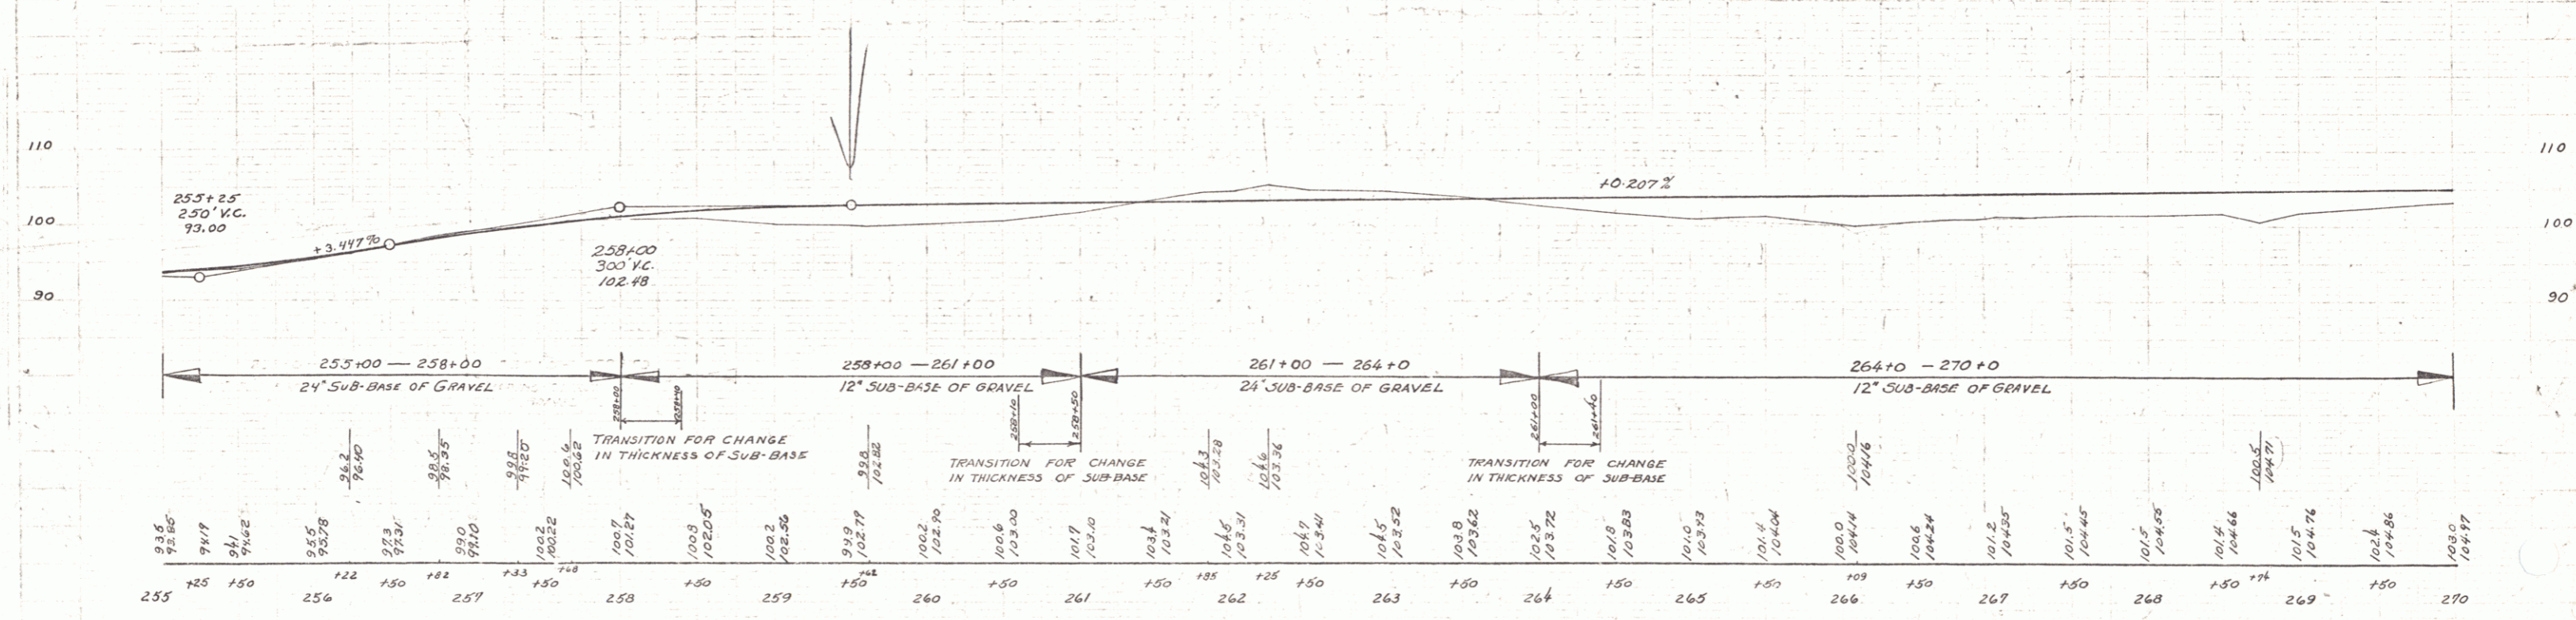

BM 28 Spike in trunk of 8" Fir 22' W. Sta 259+60 Elev 103.97
 BM 29 Spike in root of 12' Fir 23' W. Sta 268+12 Elev 103.83