


PARCEL	INSTRUMENT	DATE	GRANTOR	GRANTEE	RECORDED	REMARKS
B-C	W.D	5/6/38	HAZEL BENNETT	ST. of V. TOWN OF CHARLESTON	BOOK PAGE DATE	23 93 52408

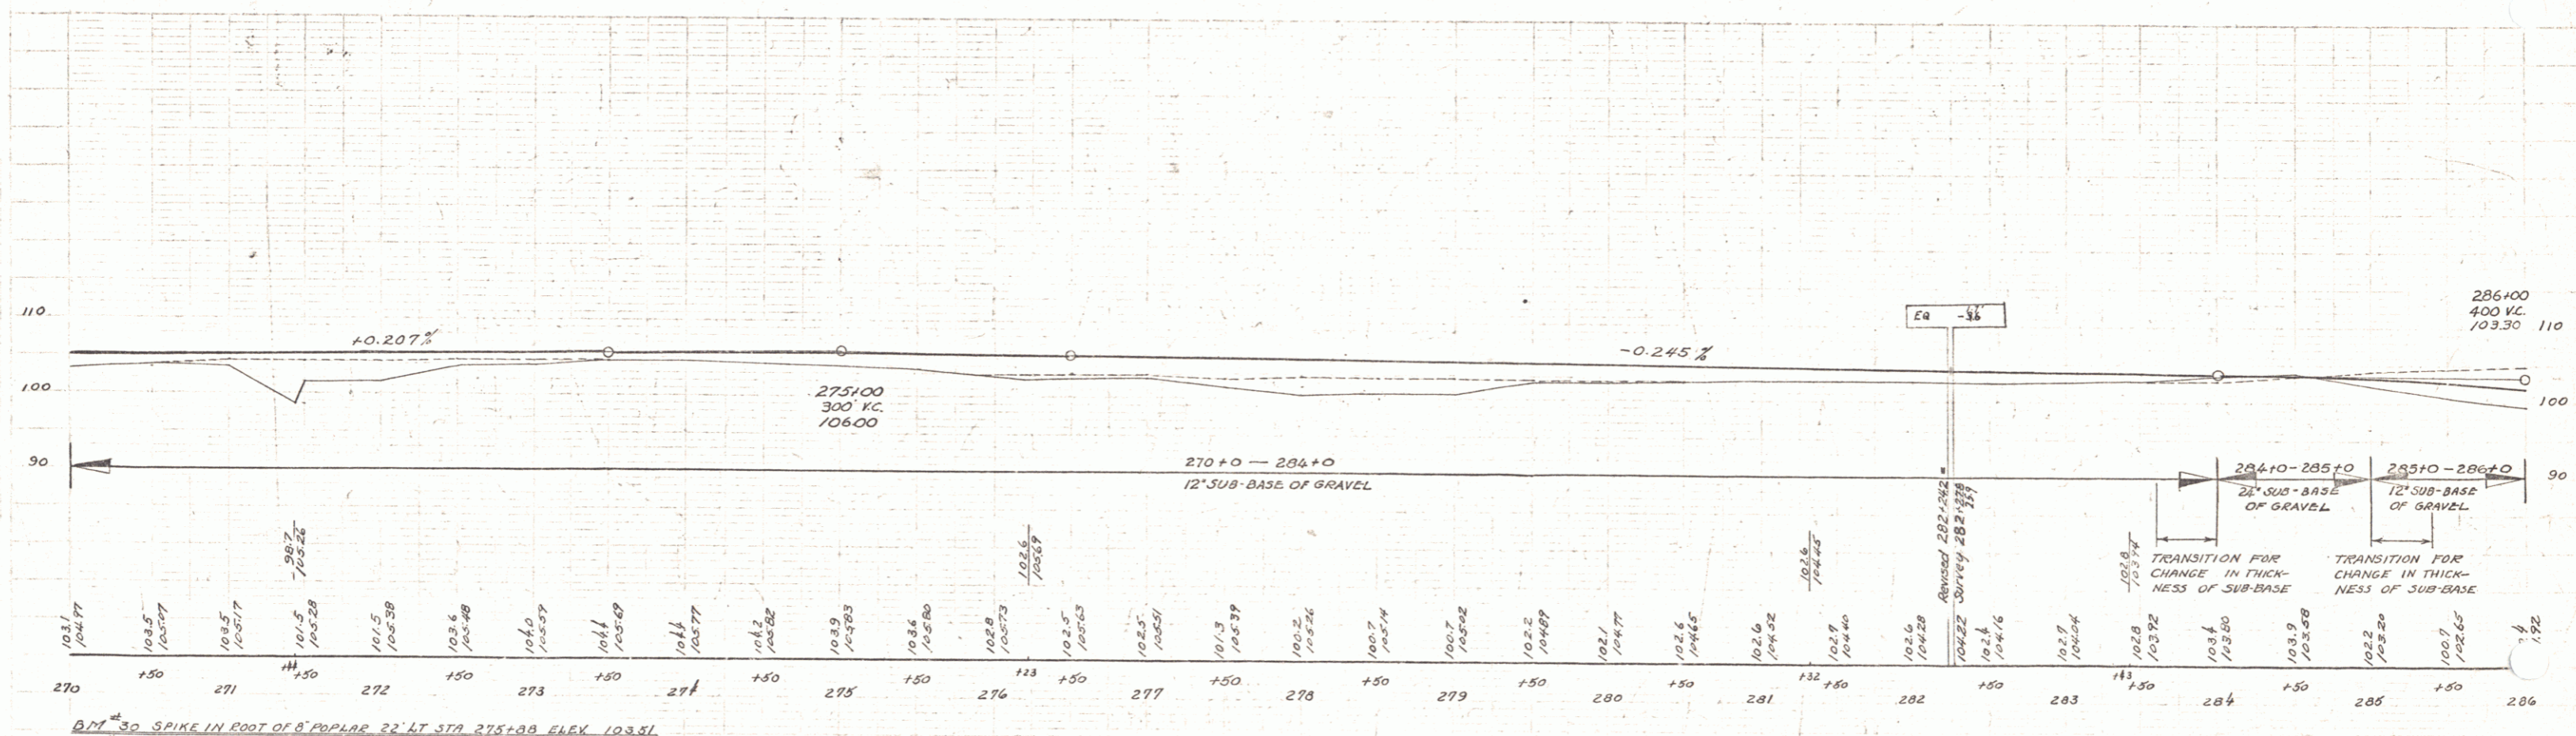

B.M. 30 SPIKE IN FOOT OF 8' POPLAR 22' LT STA 275+08 ELEV. 103.51
 B.M. 31 SPOT ON 6' BOULDER 42' LT STA 284+99 " 108.10