



89.0 1939 13 88

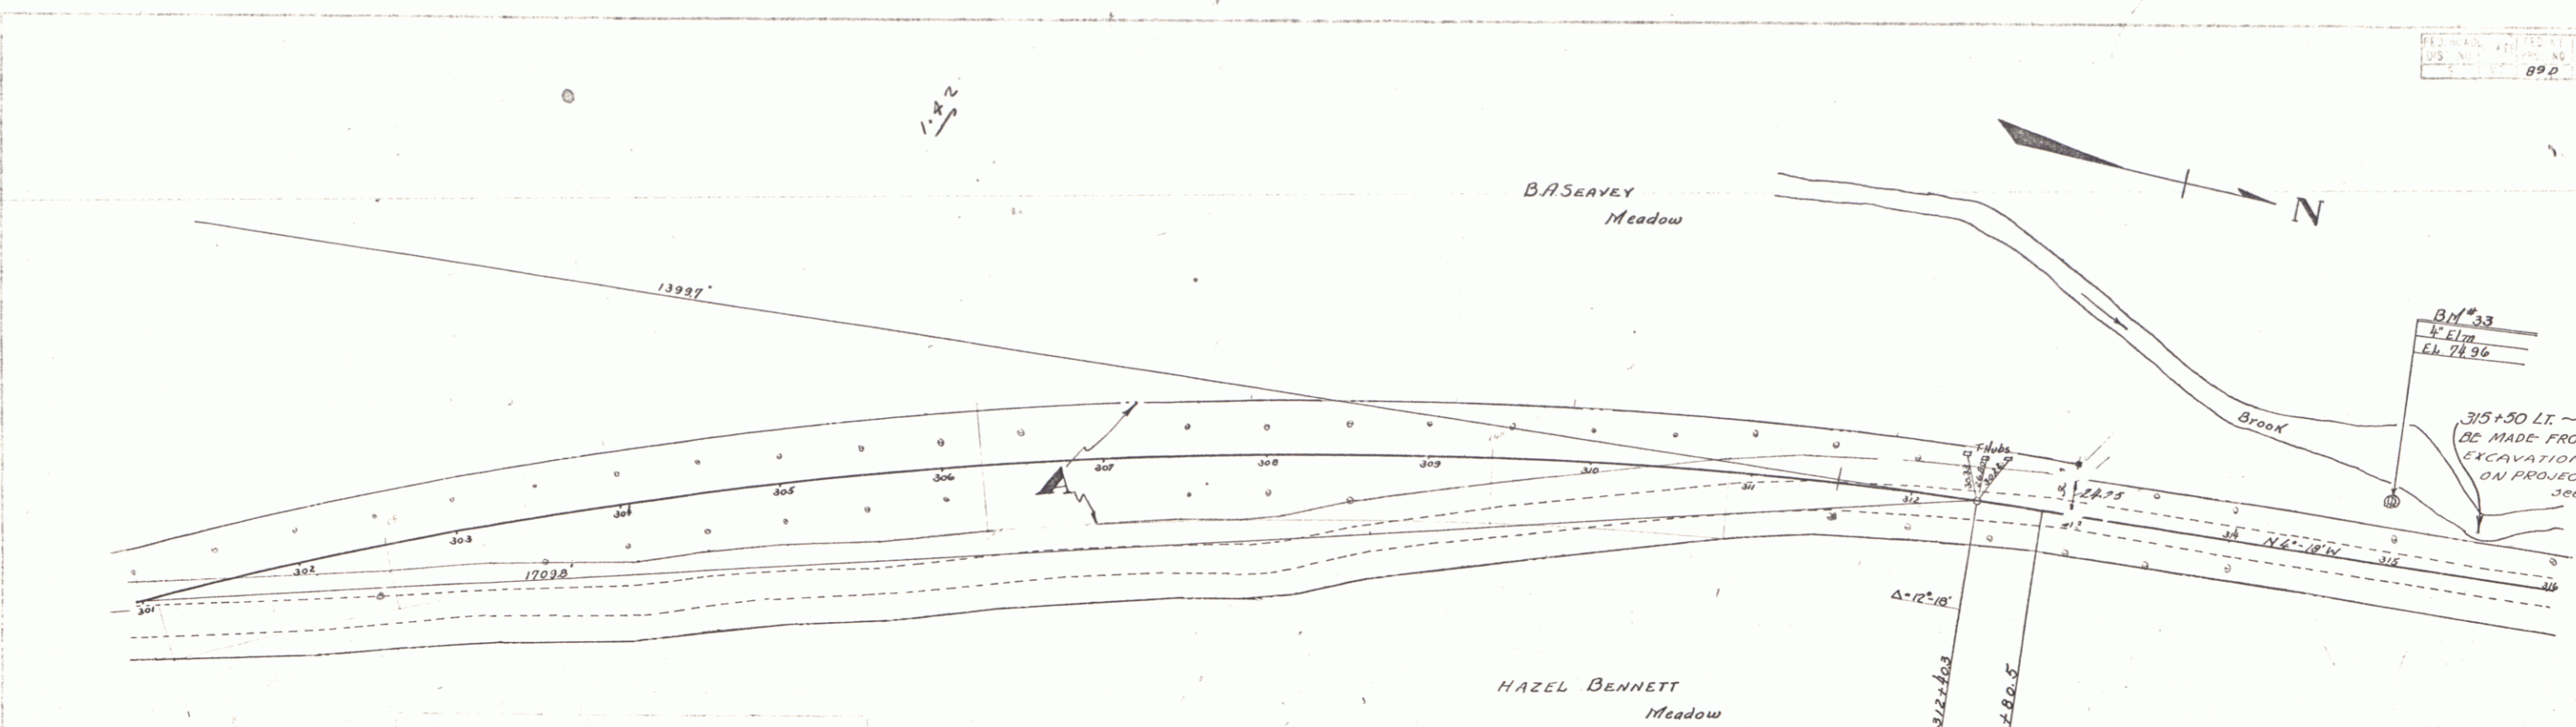



PARCEL	INSTRUMENT	DATE	GRANTOR	GRANTEE	RECORDED	EXS
A	P.C.O.	4/26/28	B.A. GERTRUDE M. SEAVEY	Jr. of Vt.	TOWN OF CHARLESTON BOOK PAGE DATE 23 425 4/29/30	

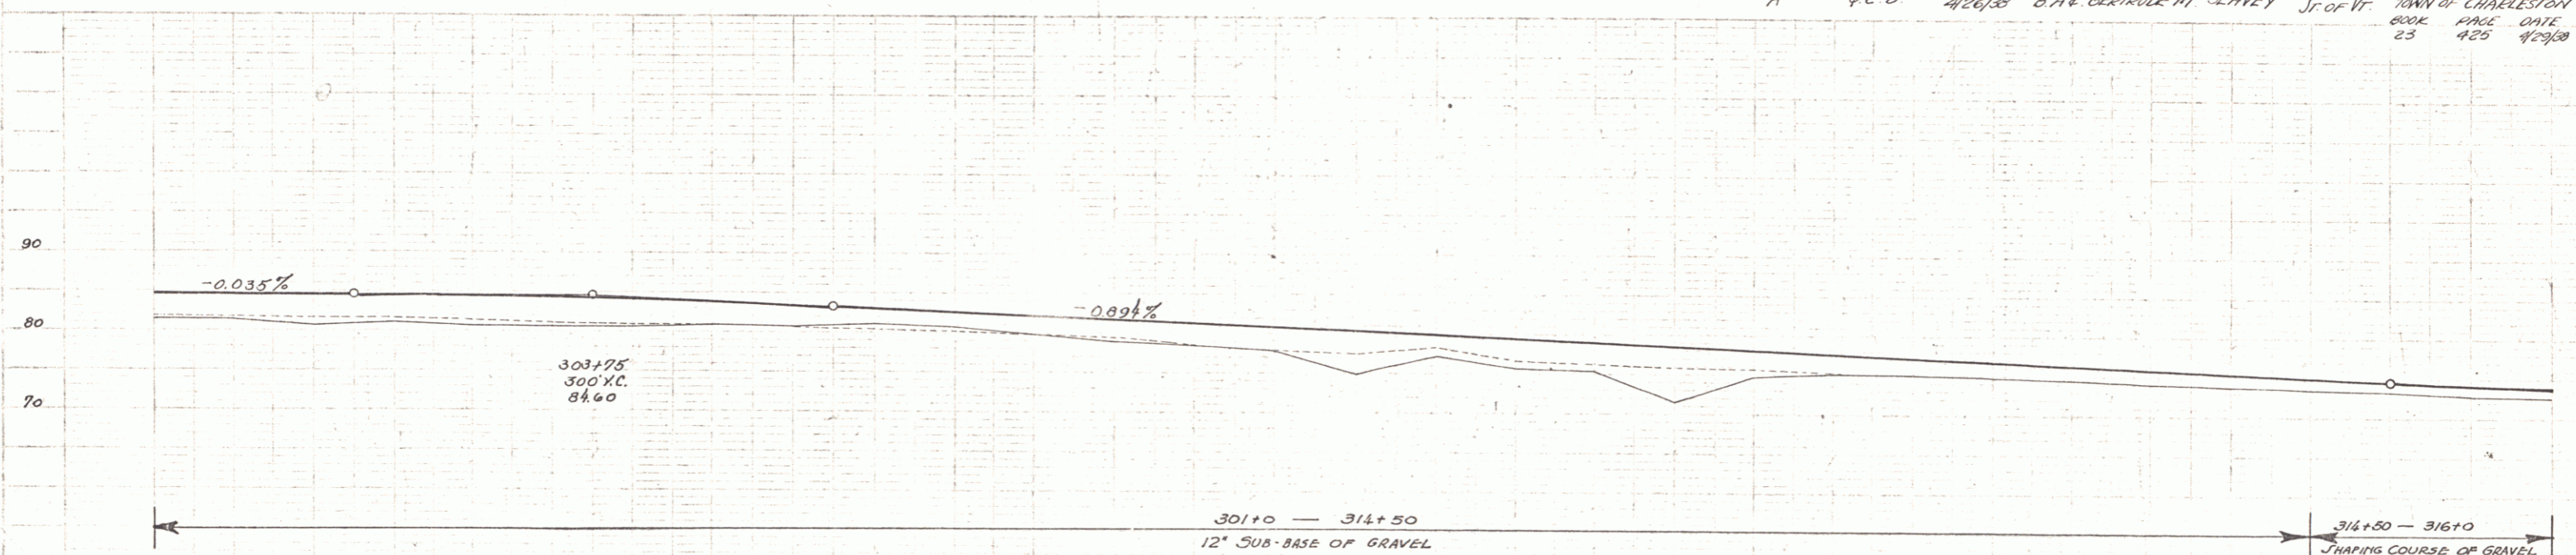



SERIES FAP 89.0 Sheet 13 of 50 Sheets