


FED. ROAD DIST. NO. STATE: VT. FISCAL YEAR: 1941 SHEET NO. 1 OF 1

PLAN


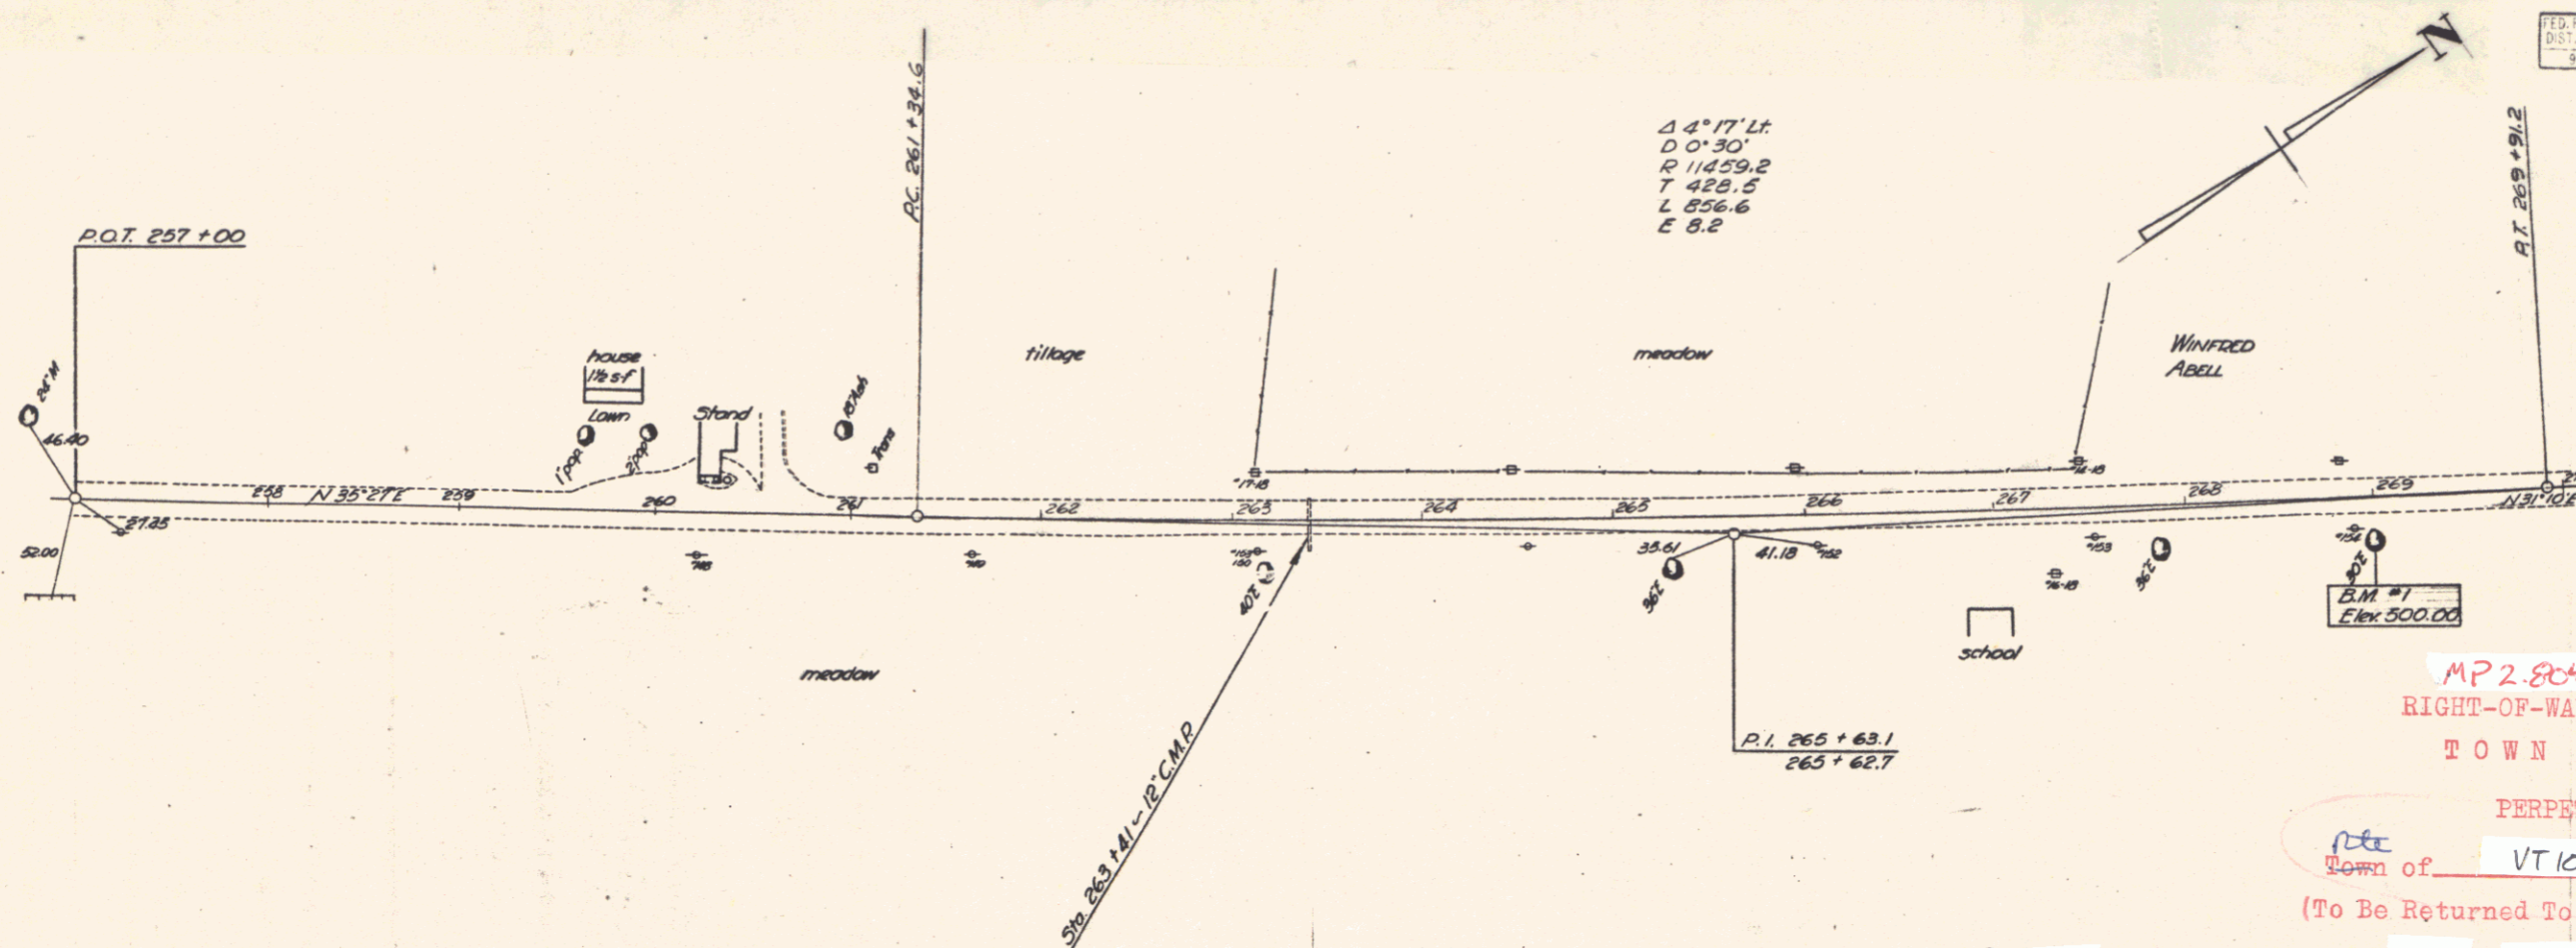

MP 2-804-3581
 RIGHT-OF-WAY DIVISION
 TOWN FILE
 PERPETUAL
 Town of VT 105
 (To Be Returned To R.O.W. Division)

Town: Swanton
 Project No. ST 66M
 Date: 9/1/41
 Pin # 00R217
 Route VT 105



PLATE 1-PLAN PROFILE & P&R & SCHEDULE

SWANTON
 series ST no 66M
 sheet 1 of 1
 SWANTON ST 66M