


PLAN  
 DATE: 5-41  
 DRAWN BY: Clark  
 CHECKED BY: Clark  
 NO. 19-41

PROFILE  
 DATE: 5-41  
 DRAWN BY: Clark  
 CHECKED BY: Clark  
 NO. 19-41

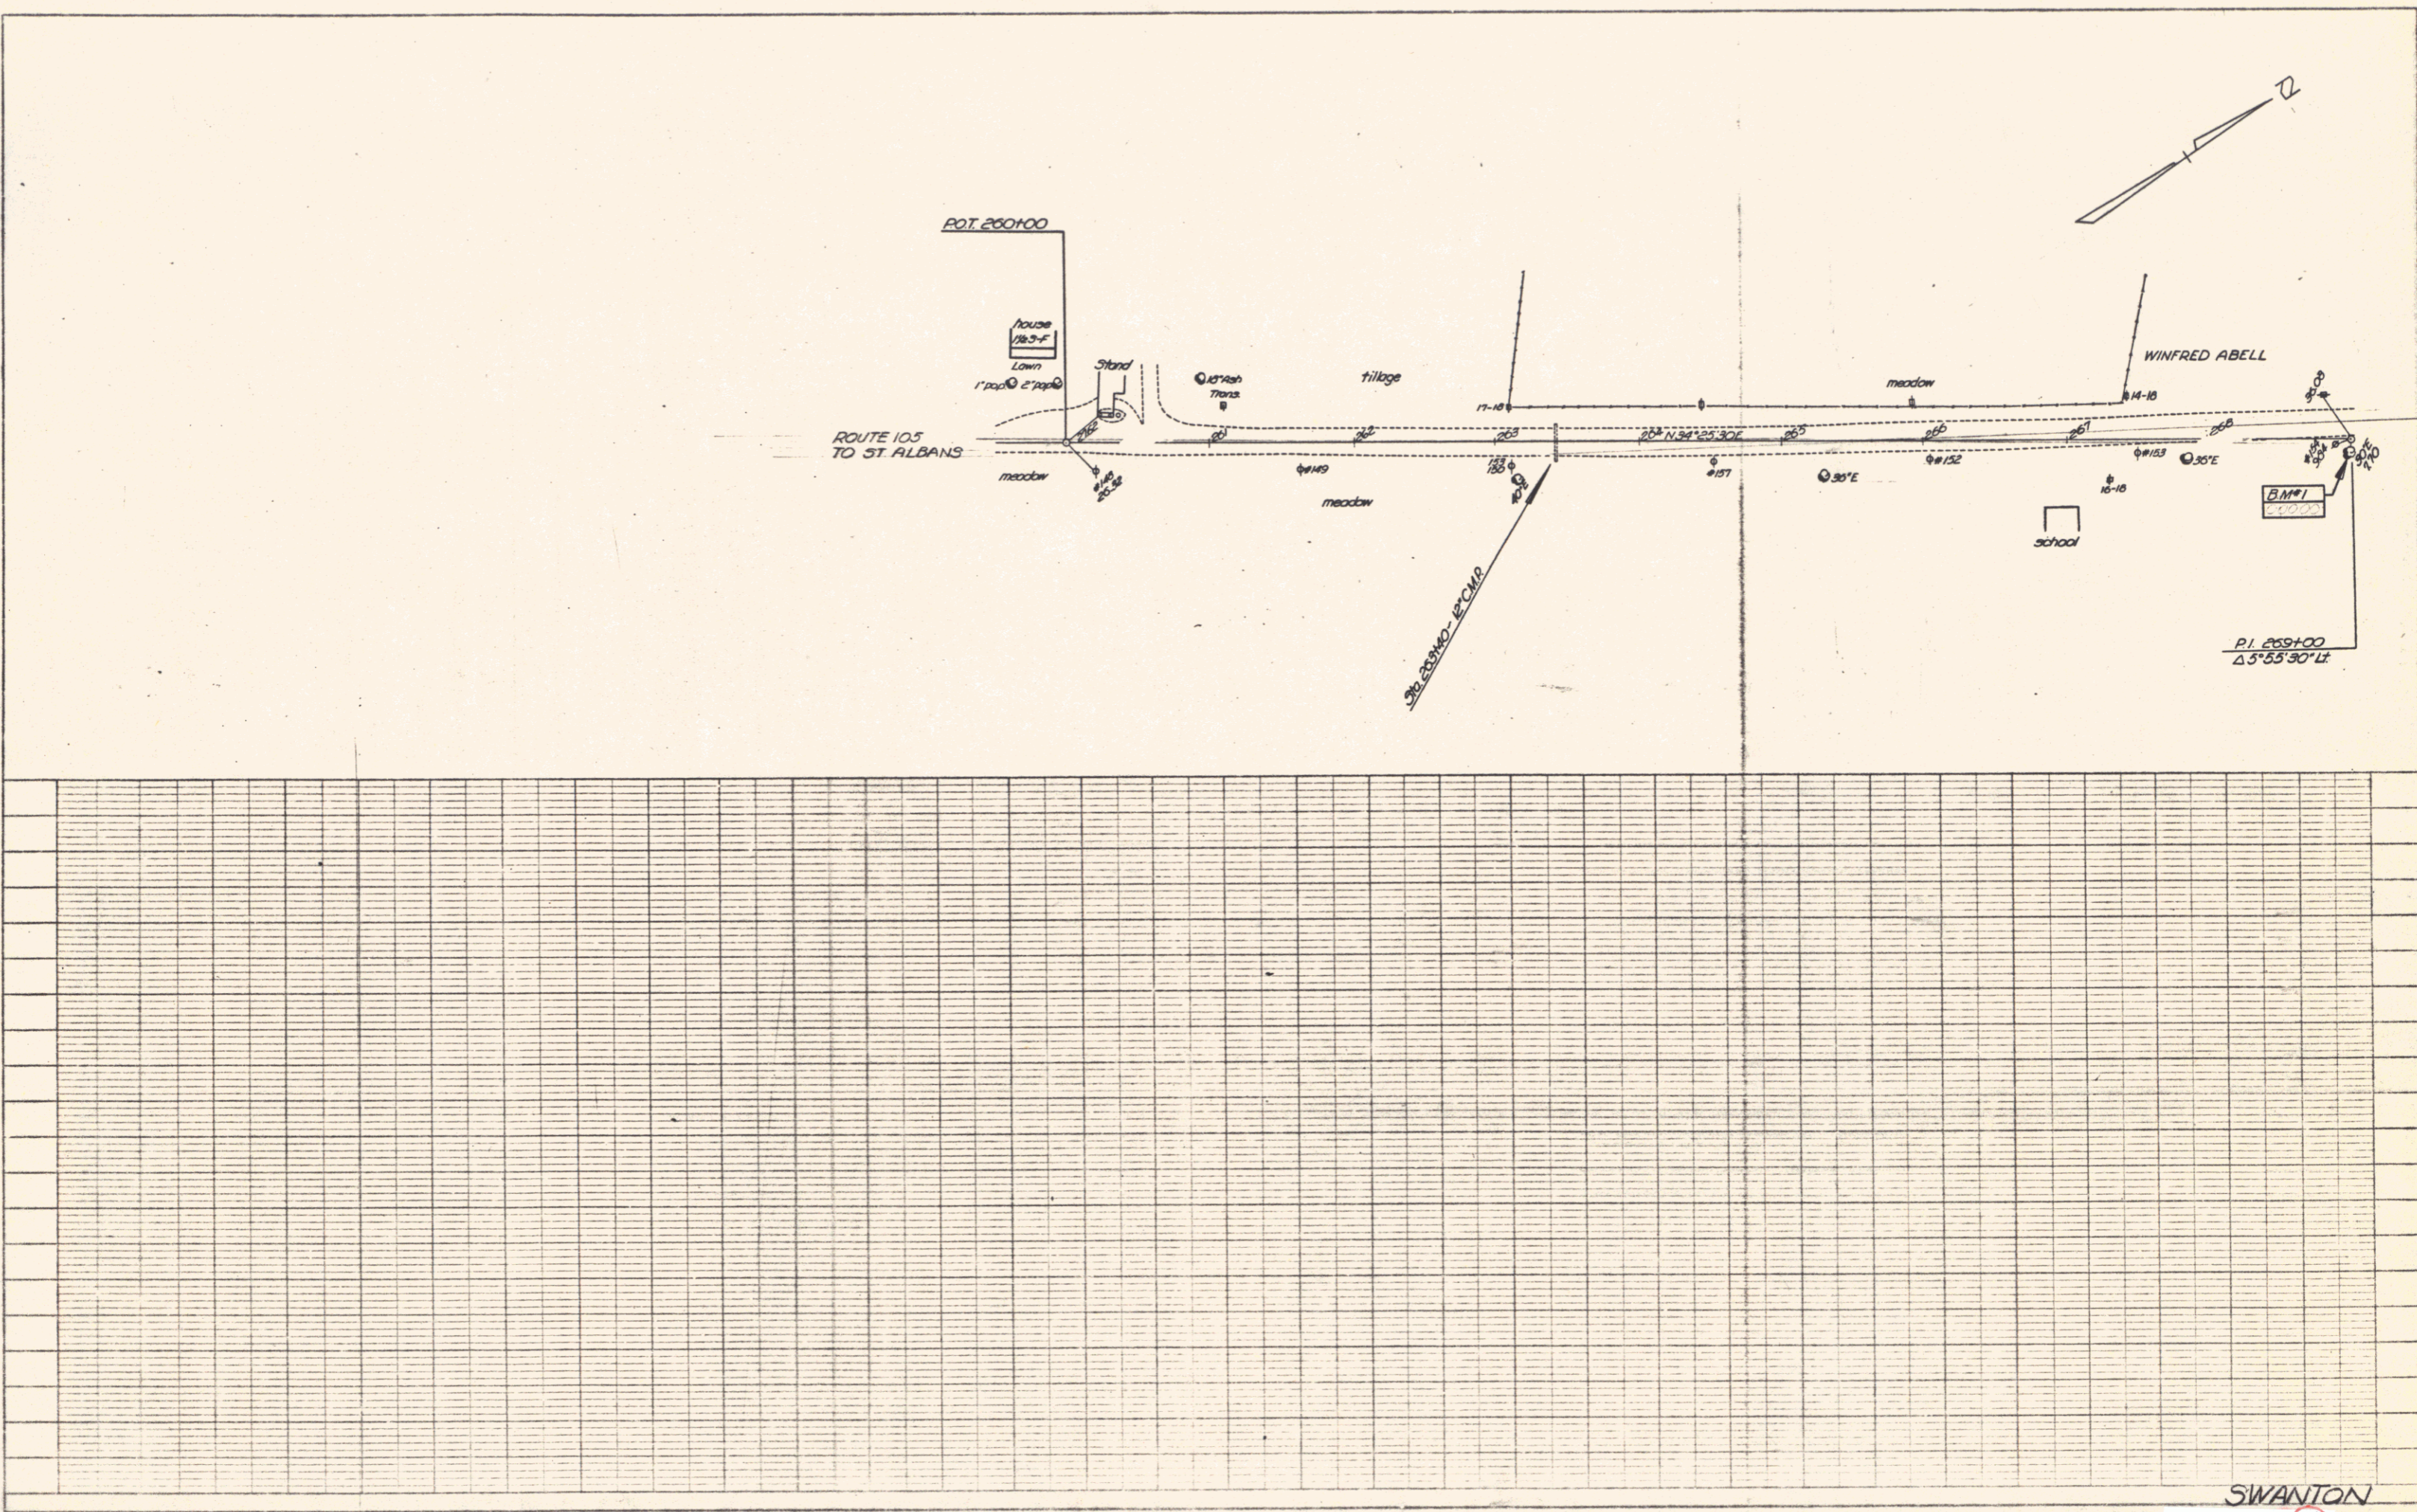

FILE IN PLAN PROFILE OR CROSS SECTION  
 SCALE: AS SHOWN  
 DATE: 5-41

SWANTON  
 SHEET 1A

12