


FED. ROAD DIST. NO. STATE YEAR NO. SHEETS
 5 6

PLAN
 REVISIONS
 DATE CHECKED BY
 DATE CHECKED BY
 DATE CHECKED BY

PROFILE
 REVISIONS
 DATE CHECKED BY
 DATE CHECKED BY
 DATE CHECKED BY

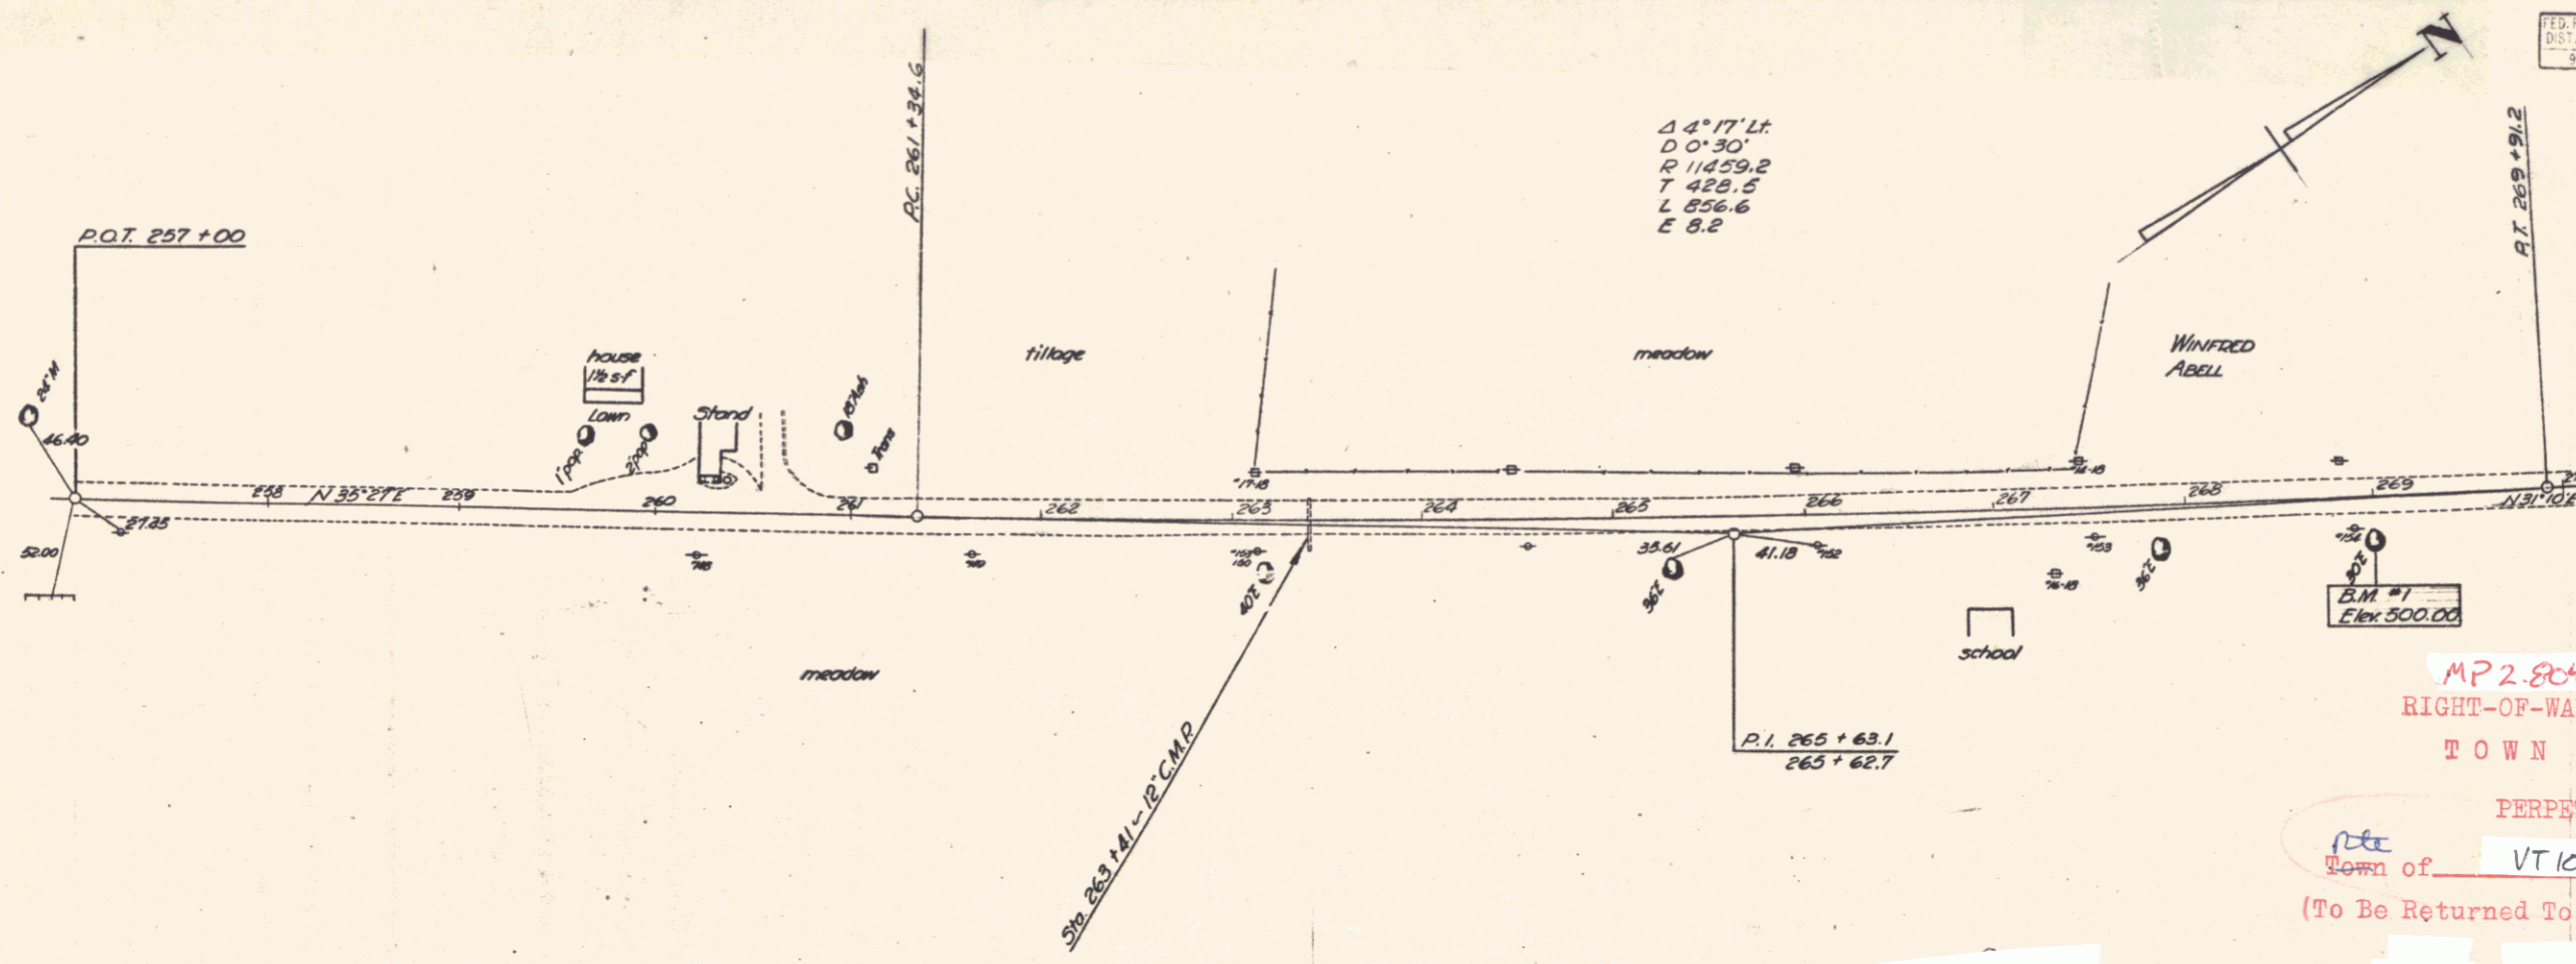

MP 2-804-3581
 RIGHT-OF-WAY DIVISION
 TOWN FILE
 PERPETUAL
 Town of VT 105
 (To Be Returned To R.O.W. Division)

Town: Swanton
 Project No. ST 66M
 Date: 9/1/41
 Pin # 00R217
 Route VT 105



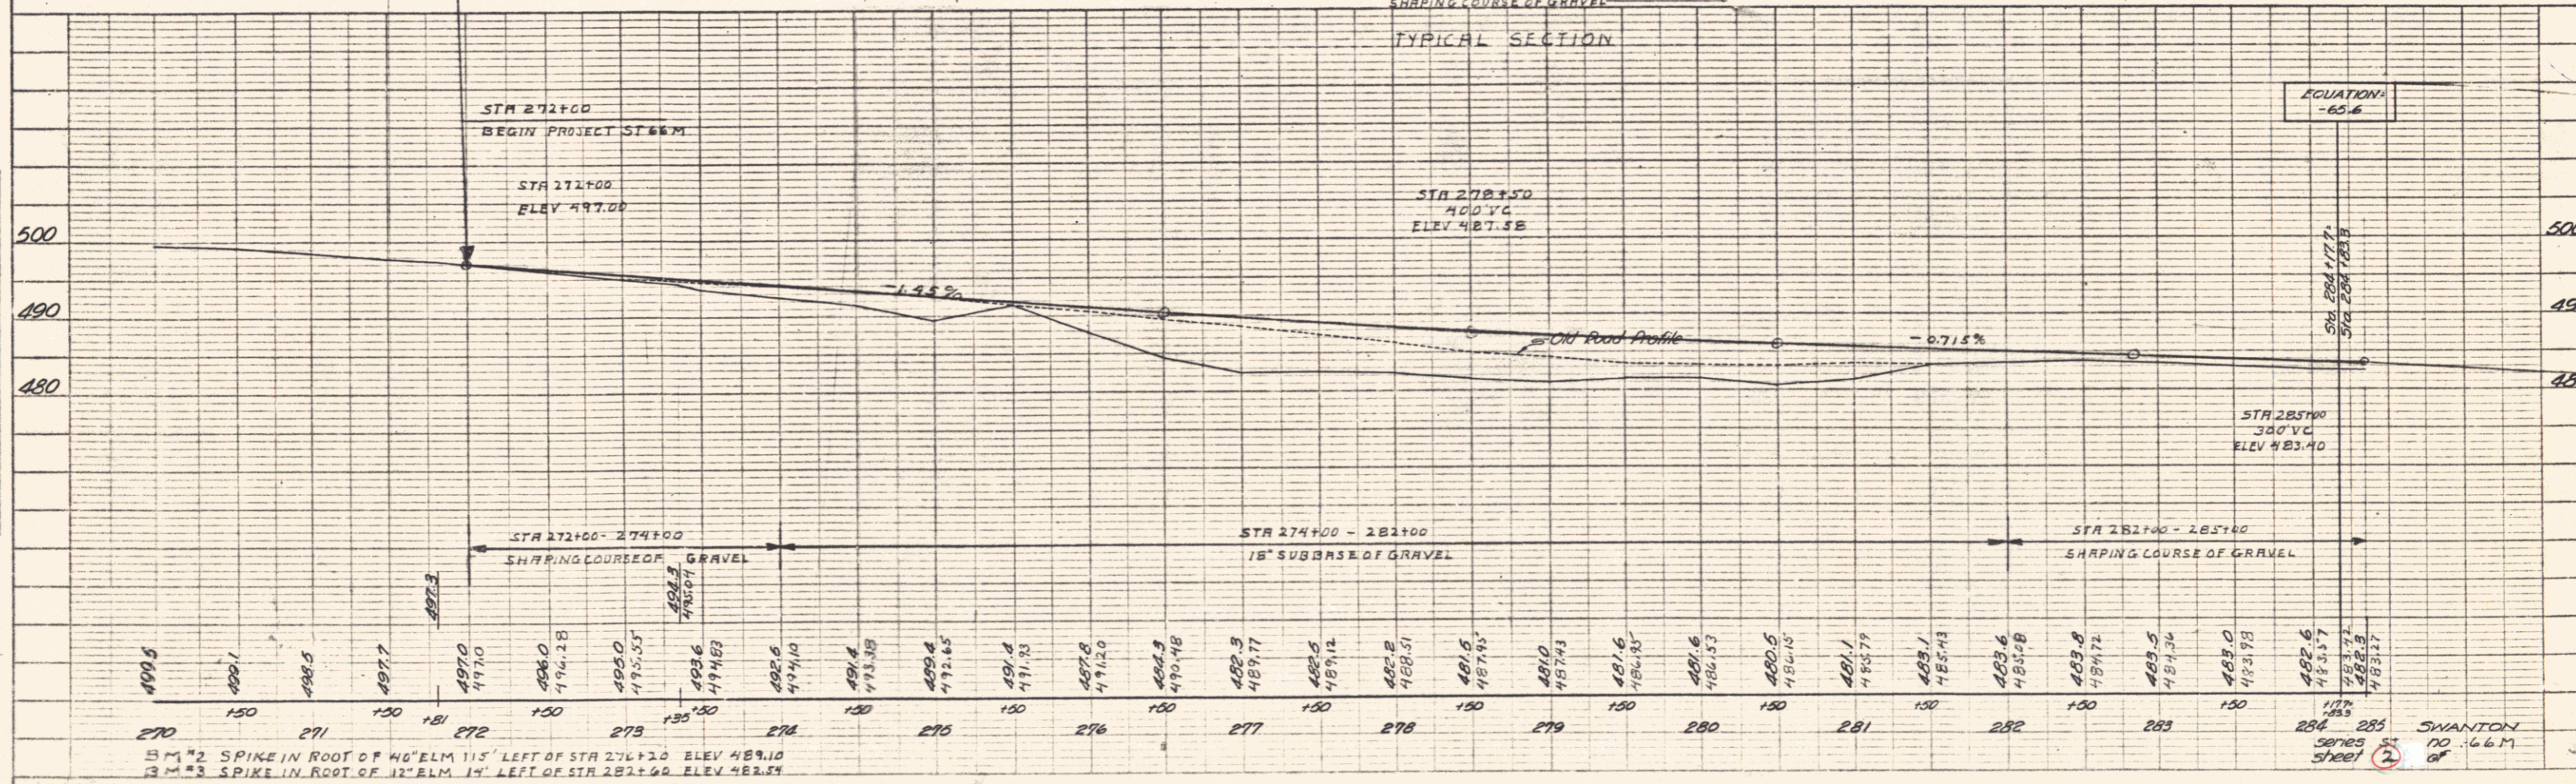



SWANTON
 series ST no 66M
 SWANTON ST 66M


PLAN
 CHECKED
 DATE BOOK
 REVISIONS
 NO.

PROFILE
 CHECKED
 DATE BOOK
 REVISIONS
 NO.

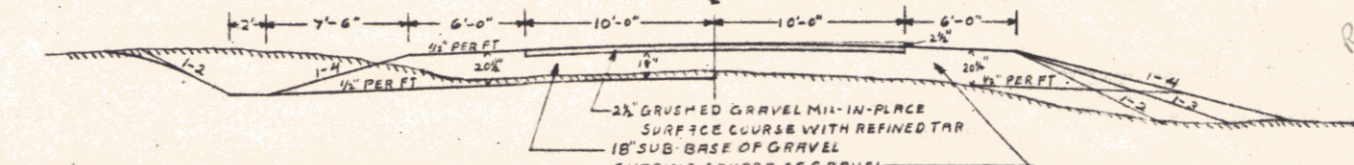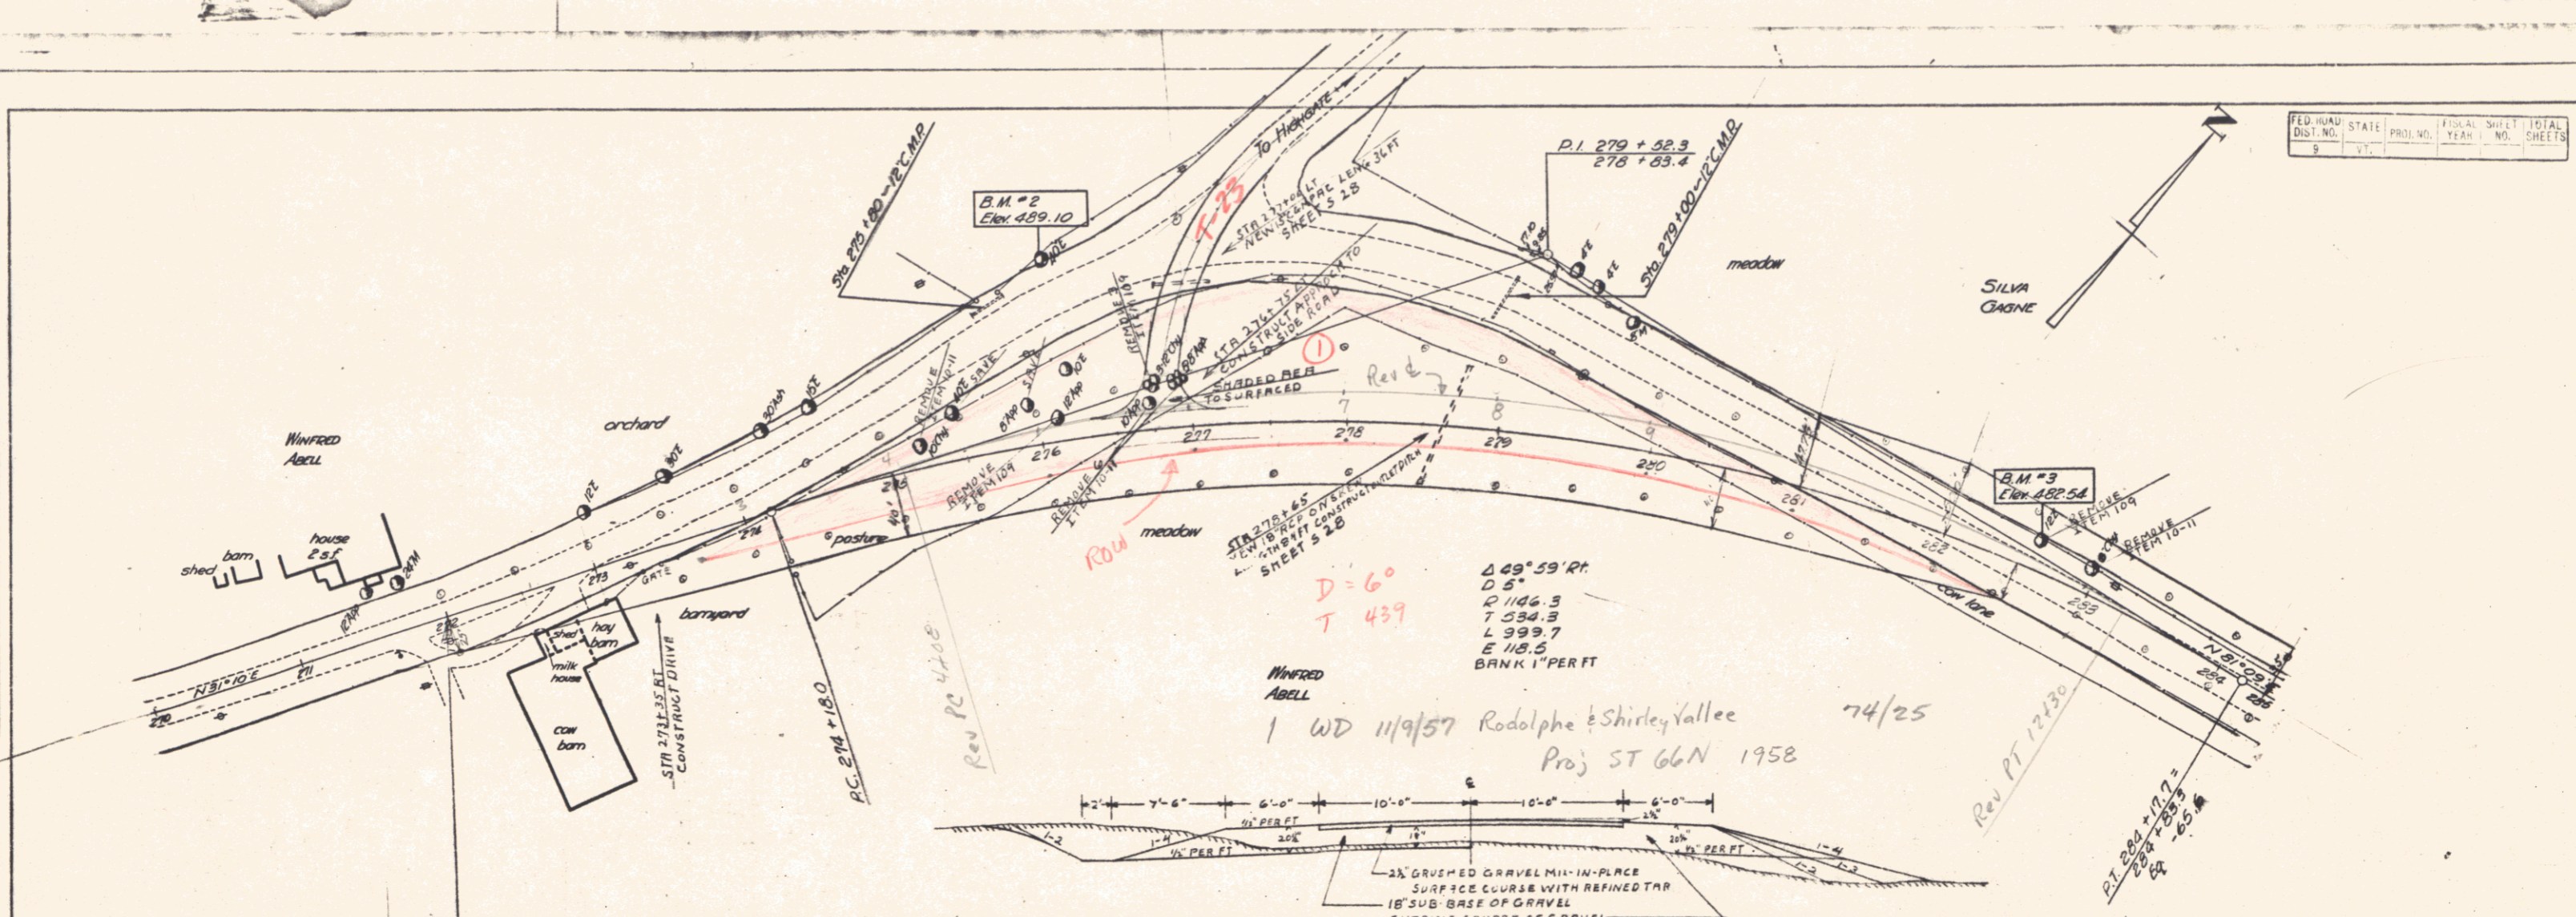


1" #2 SPIKE IN ROOT OF W⁰ ELM 115' LEFT OF STA 274+20 ELEV 489.10
 3" #3 SPIKE IN ROOT OF 12" ELM 14' LEFT OF STA 282+60 ELEV 482.54

SWANTON
 Series 51
 sheet 2 of 8

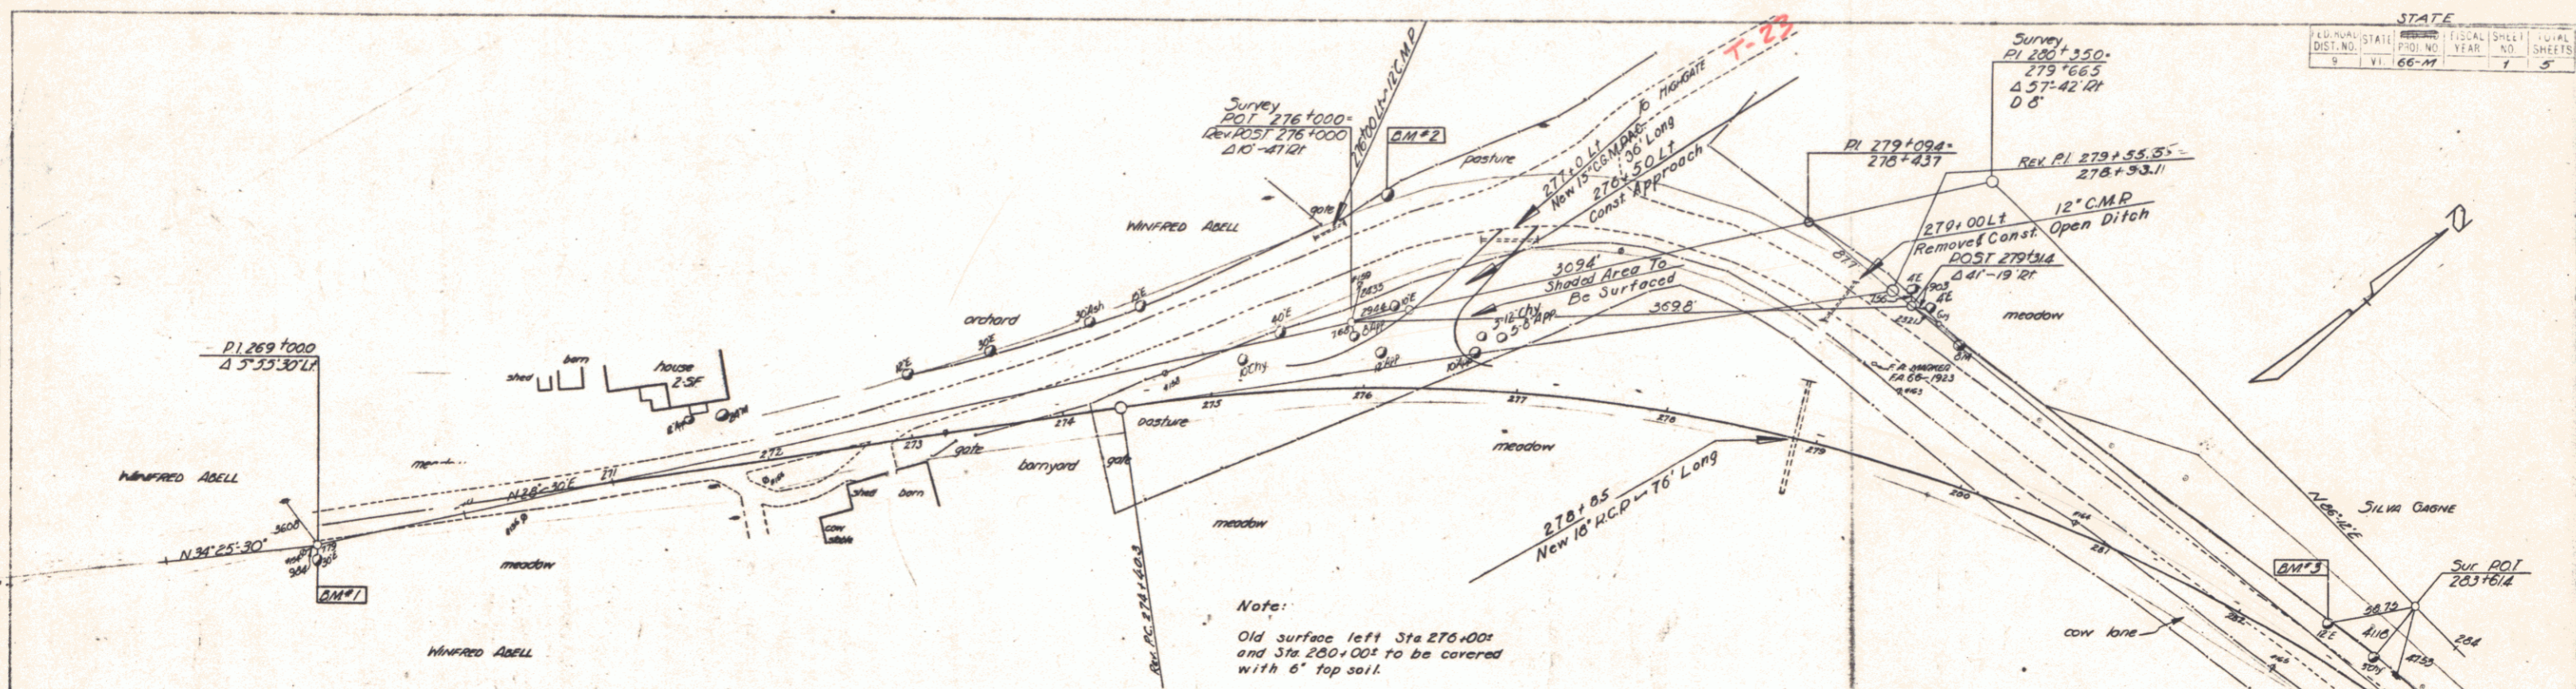

PARCEL	INSTRUMENT	DATE	GRANTOR	GRANTEE	RECORDED SWANTON BOOK PAGE DATE	REMARKS
--------	------------	------	---------	---------	---------------------------------	---------

Per Curve Data

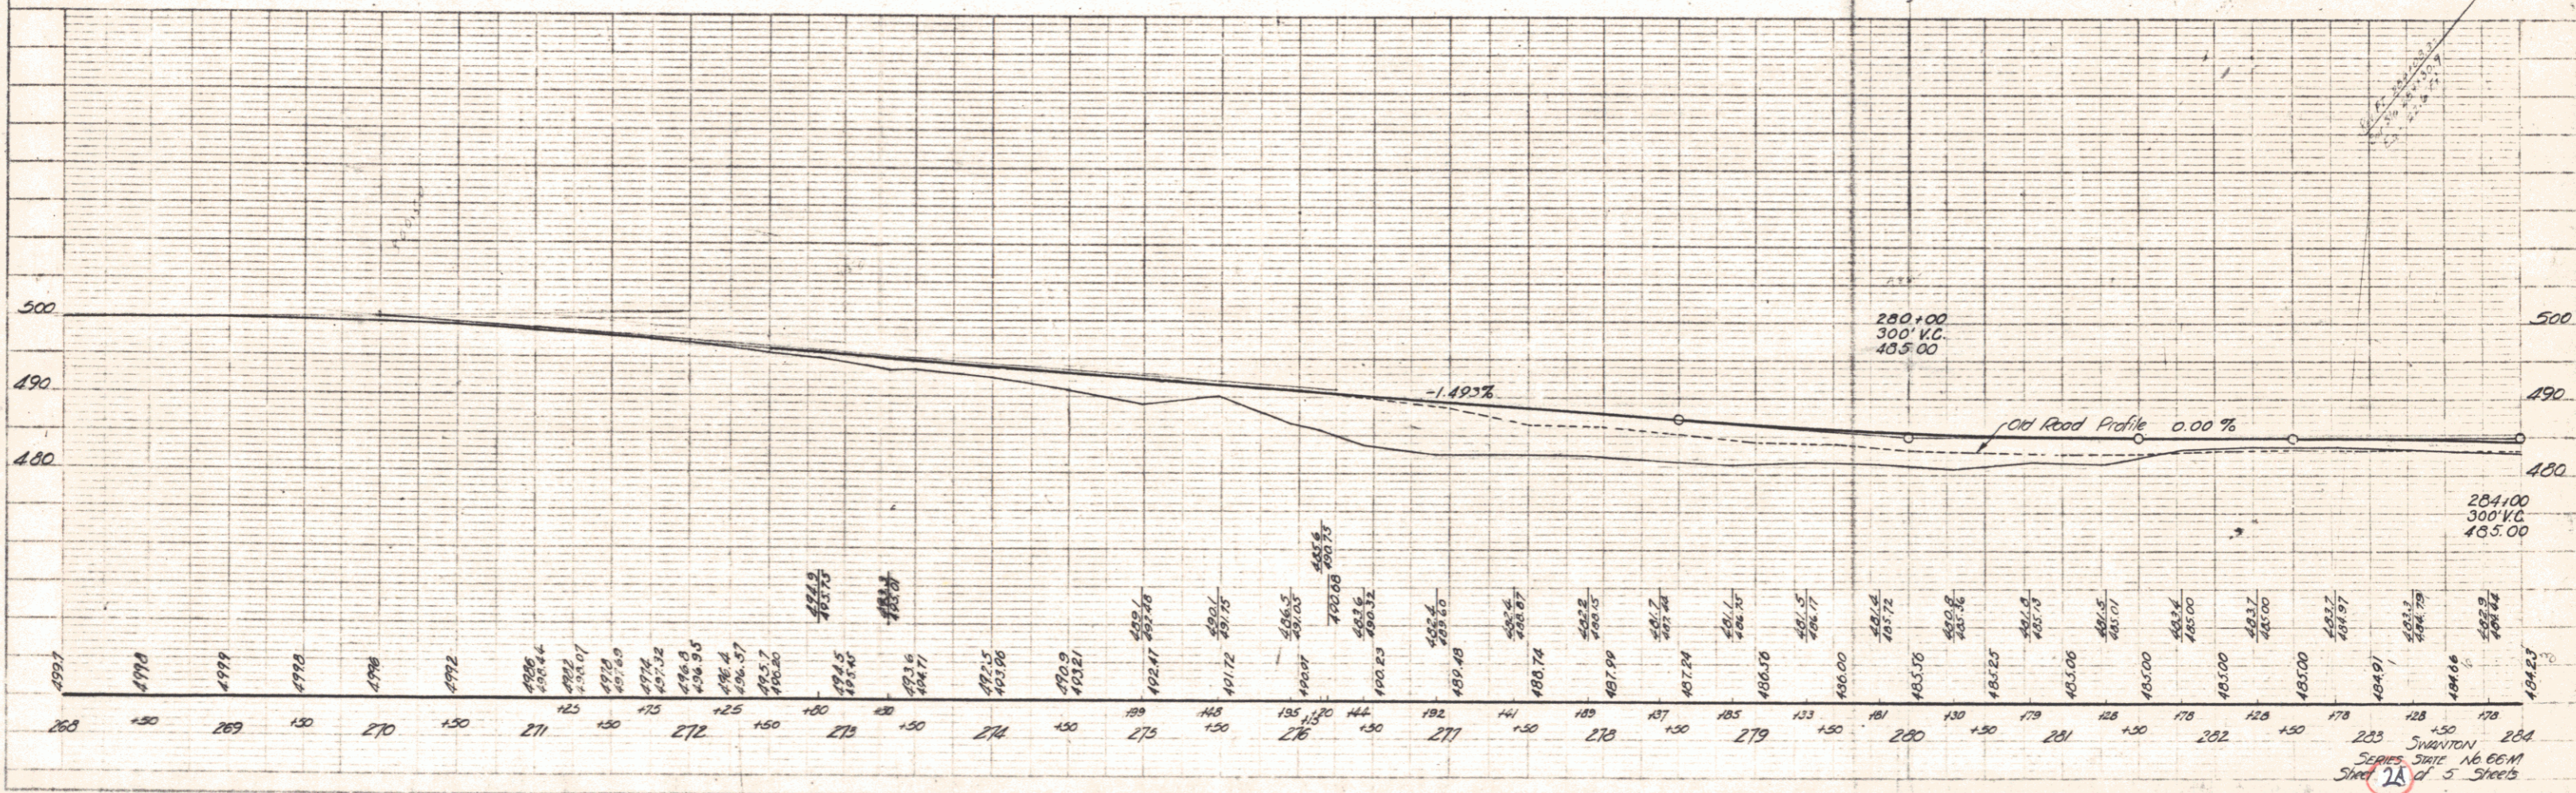



PLM
 J. C. Clark
 L. L. Linn
 Surveyor

PROFILE
 SHEET NO. 1
 TOTAL SHEETS 5

284+00
 300' V.C.
 485.00


PLAN
 DRAWN BY
 CHECKED BY
 DATE

PROFILE
 DRAWN BY
 CHECKED BY
 DATE

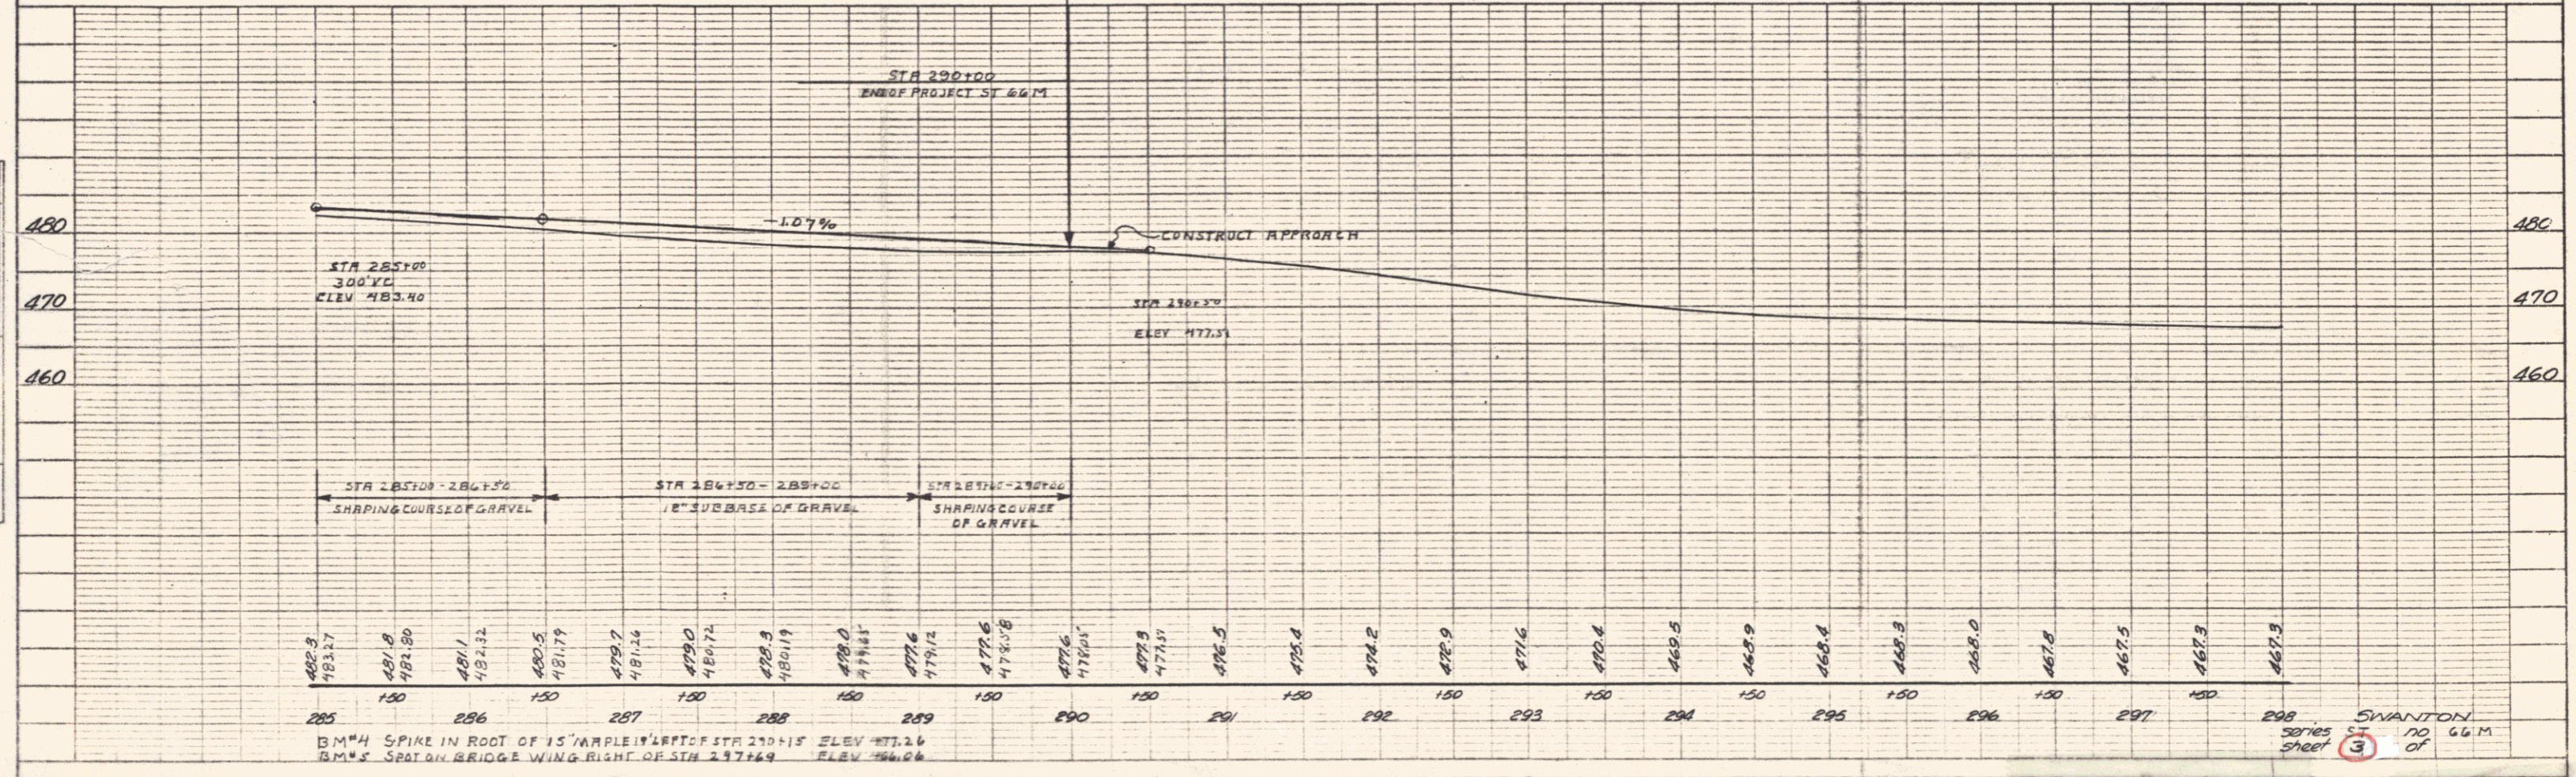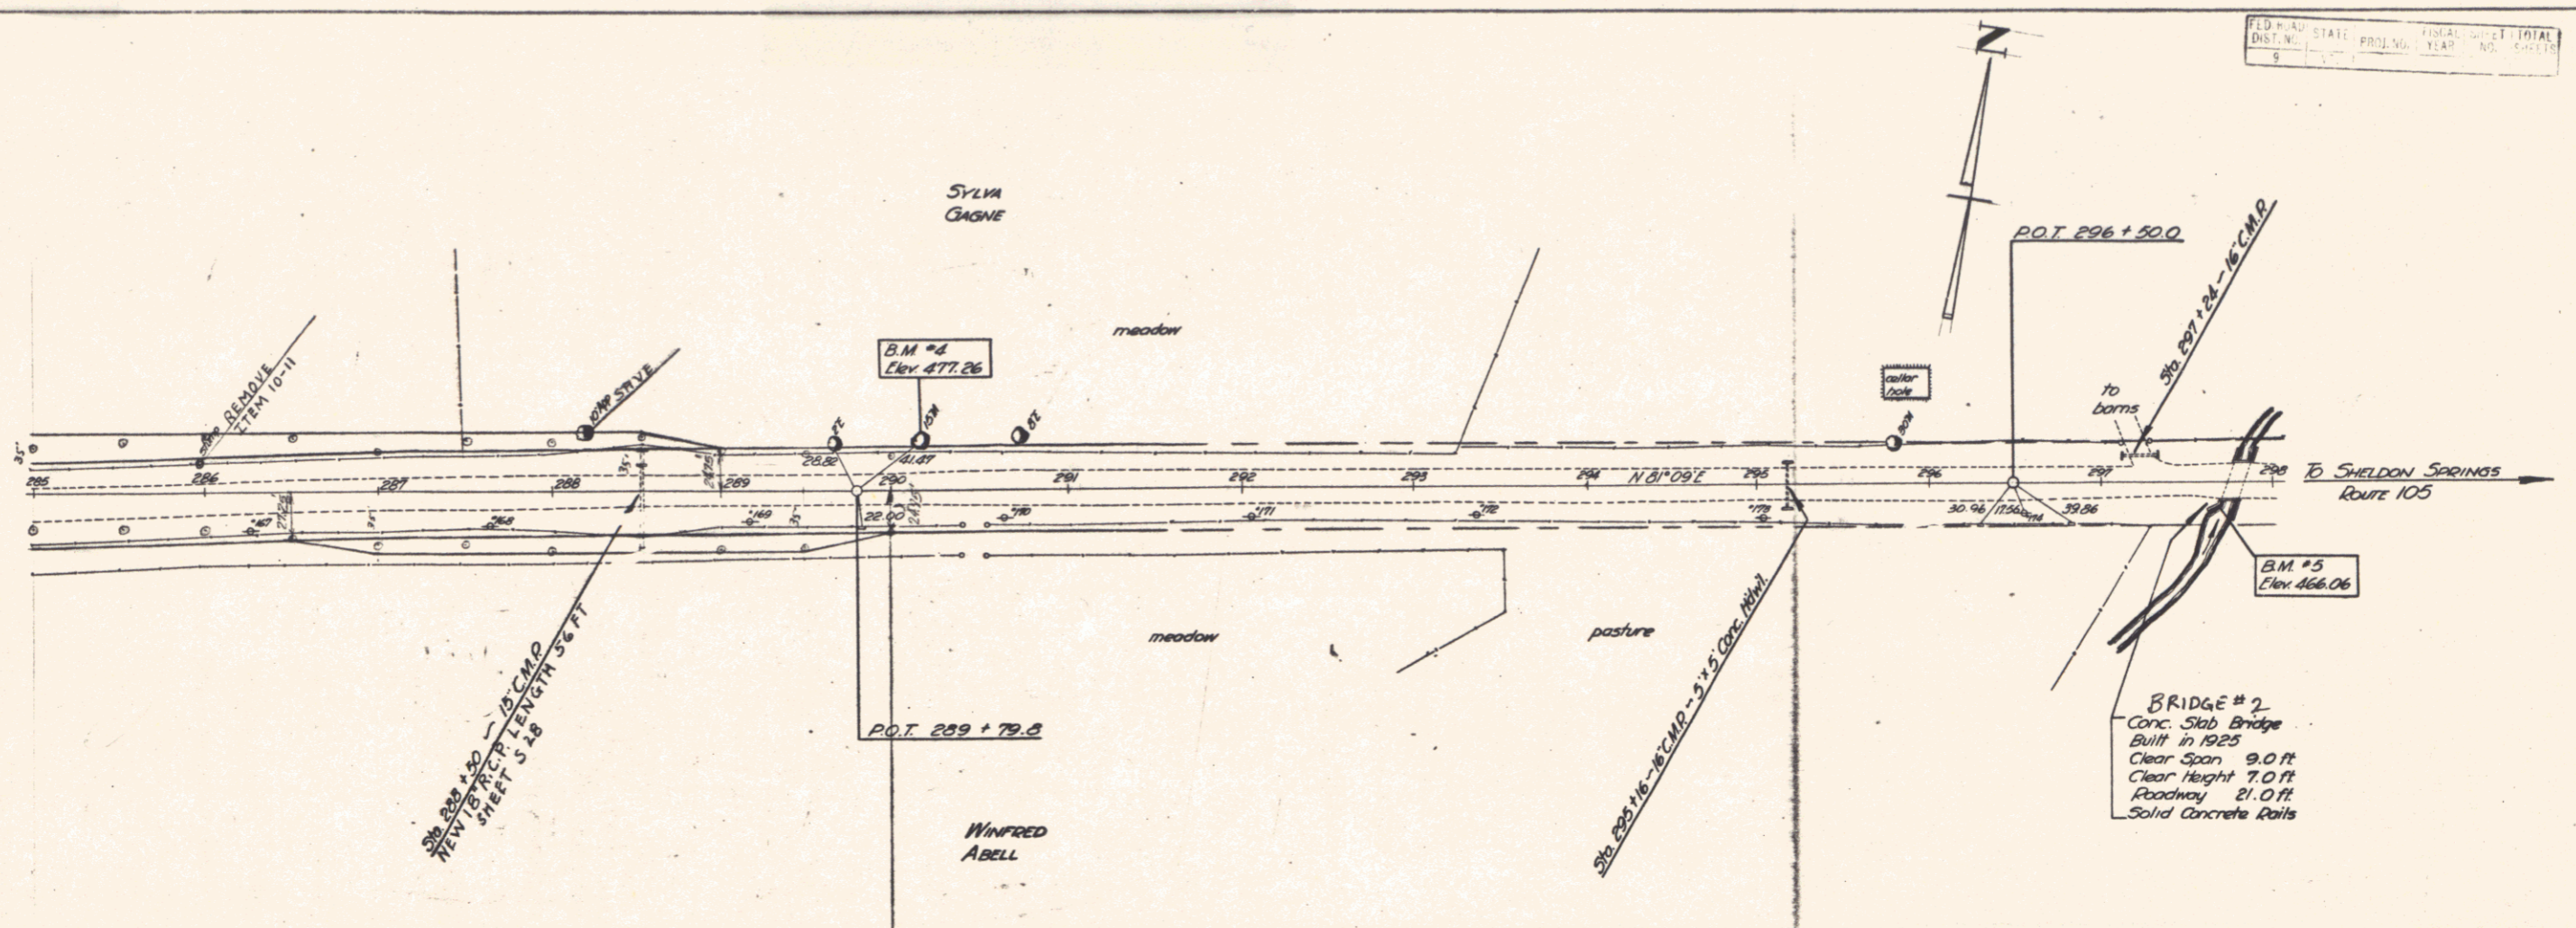


PLAN
 50' SCALE
 L. S. CHASE
 1966

PROFILE
 1" VERTICAL SCALE
 100' HORIZONTAL SCALE
 1966

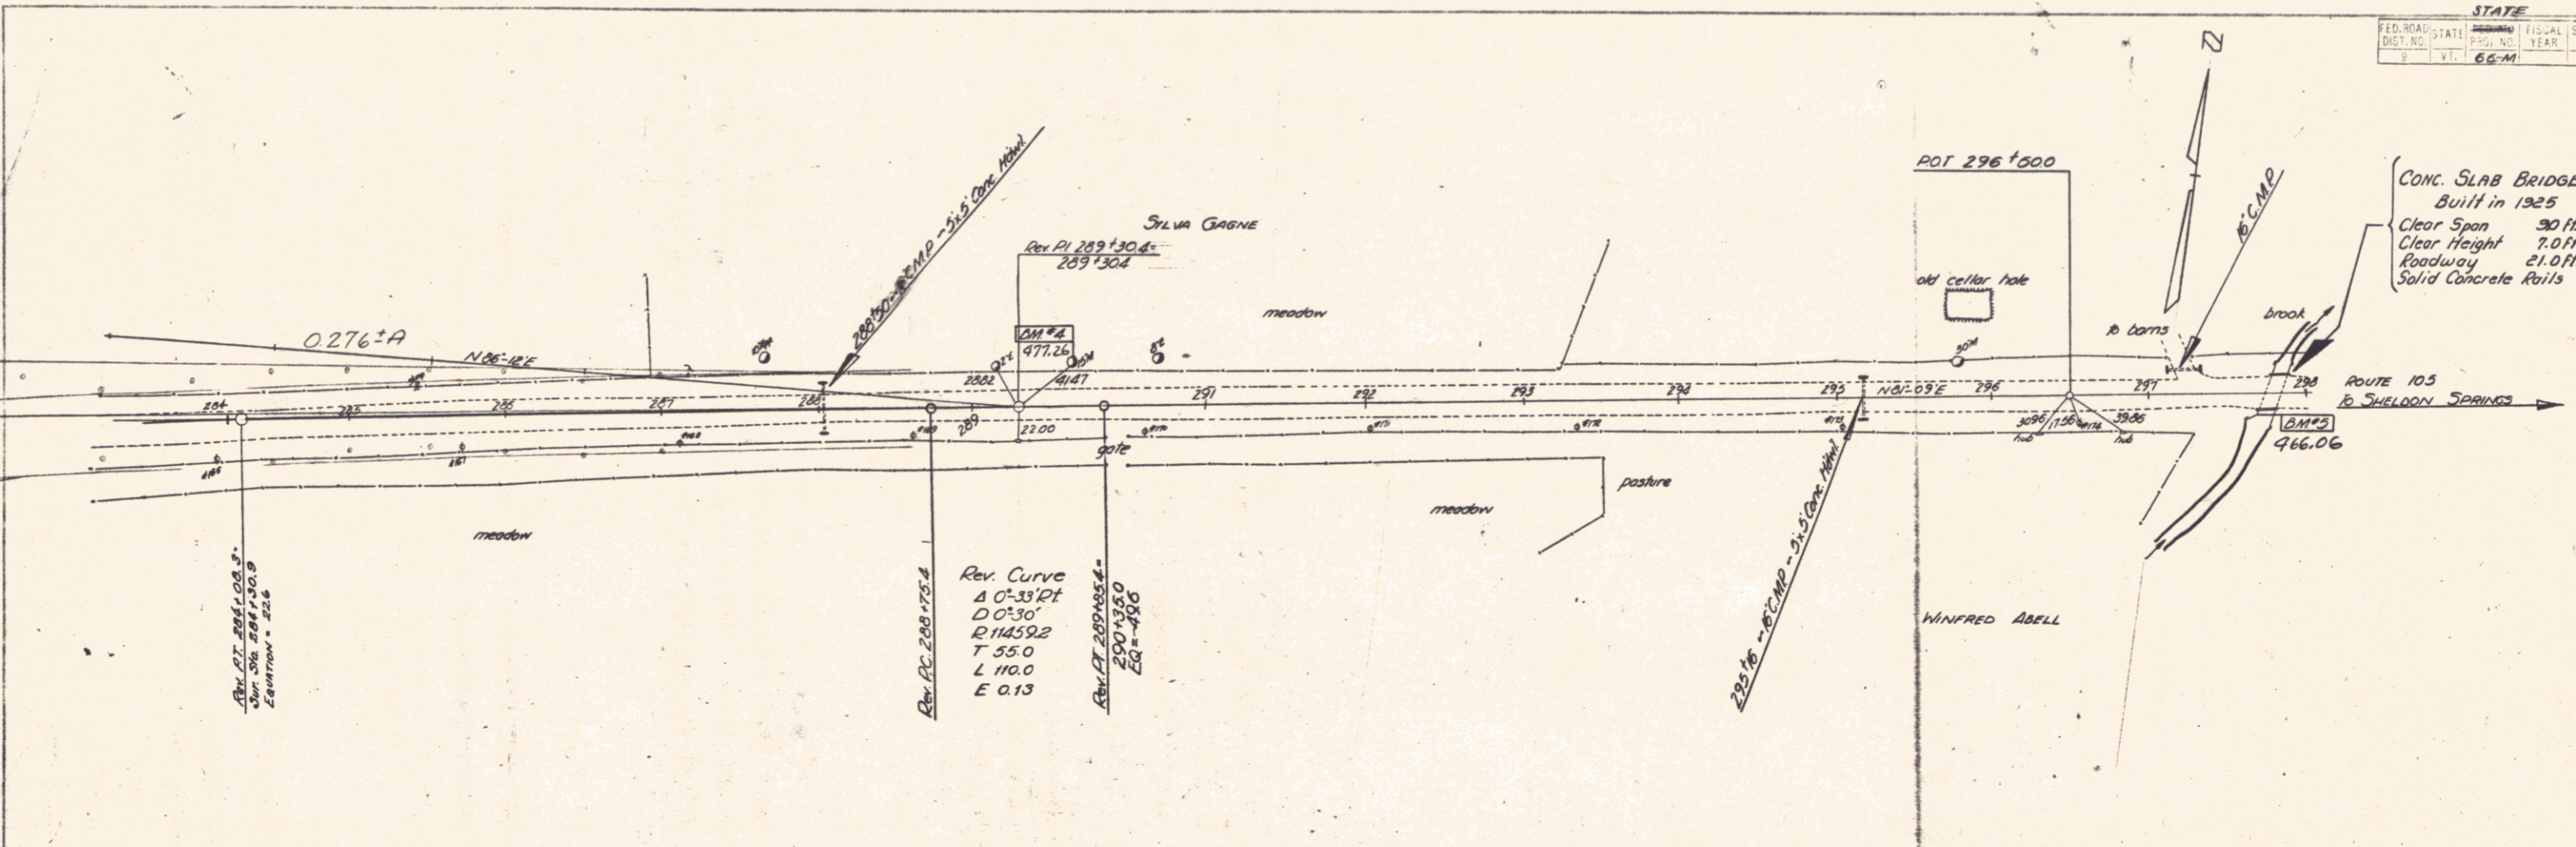

CONC. SLAB BRIDGE
 Built in 1925
 Clear Height 7.0 ft.
 Roadway 21.0 ft.

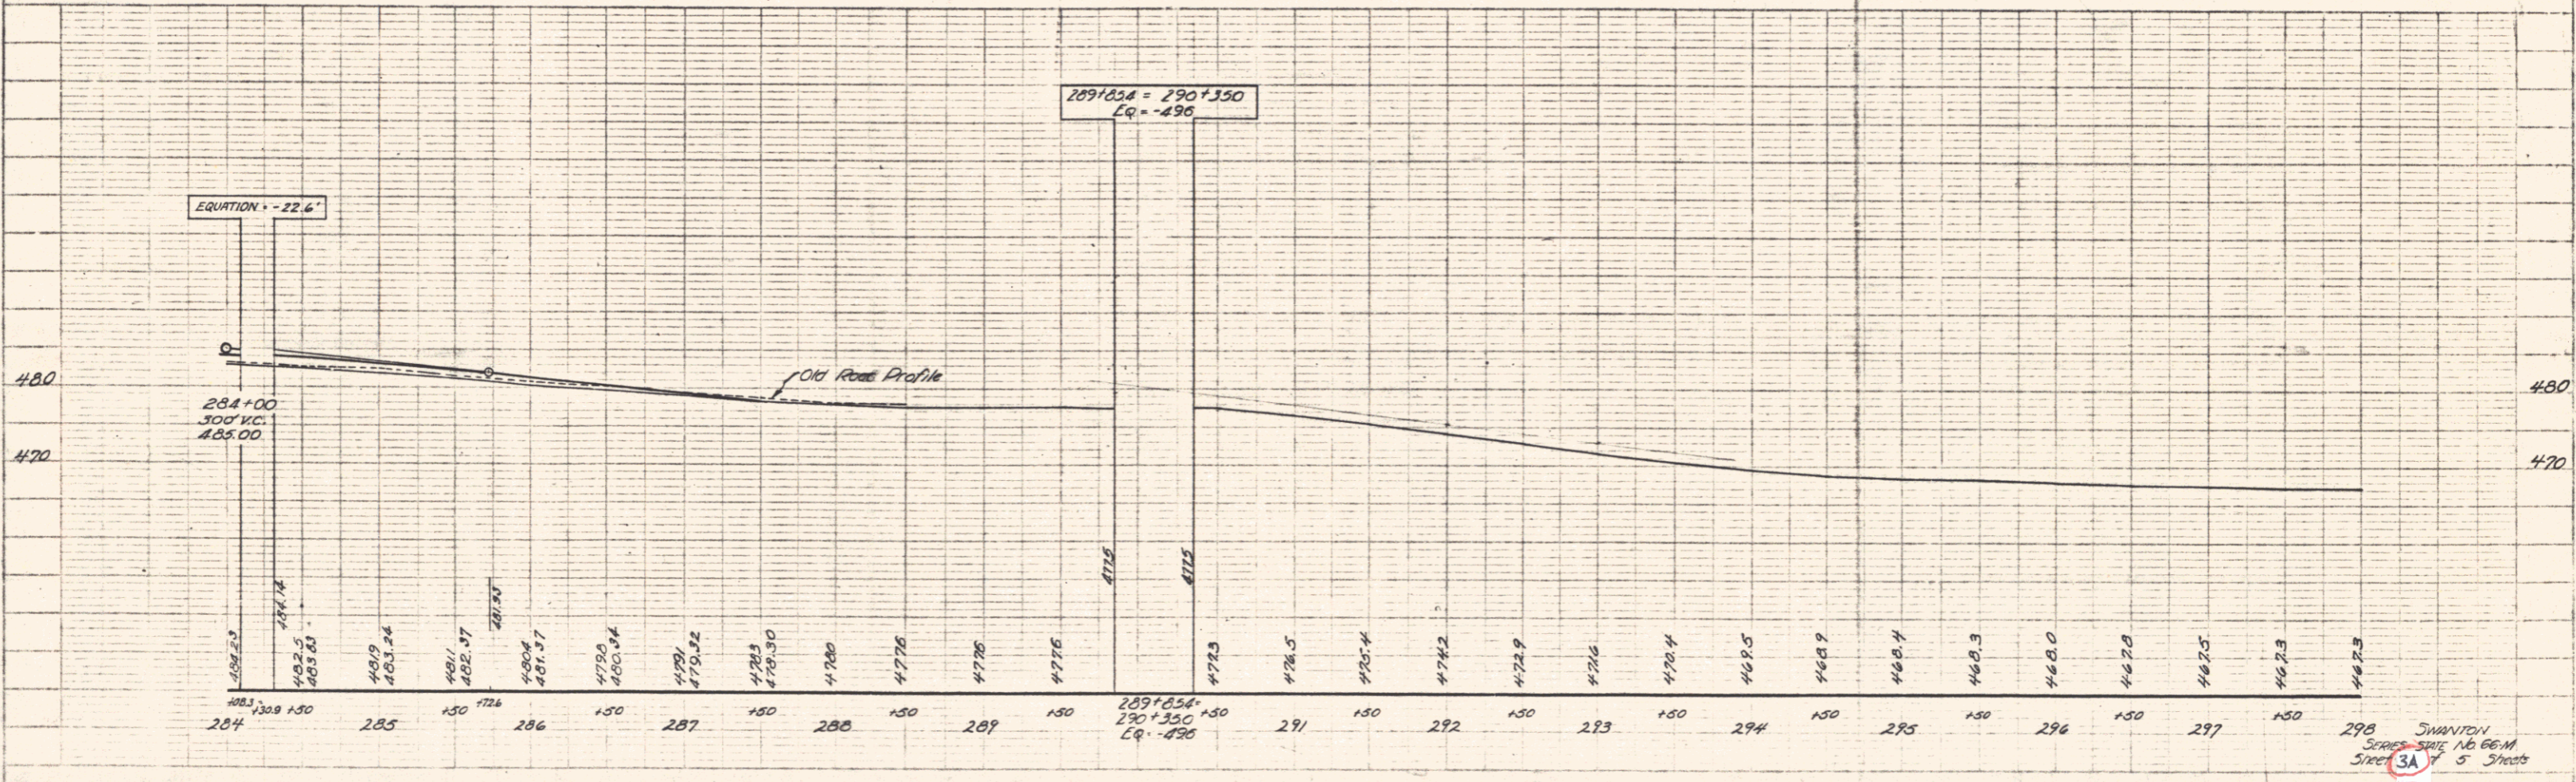

298 SWANTON
 SERIES 316 66-M
 SHEET 3A of 5 SHEETS