





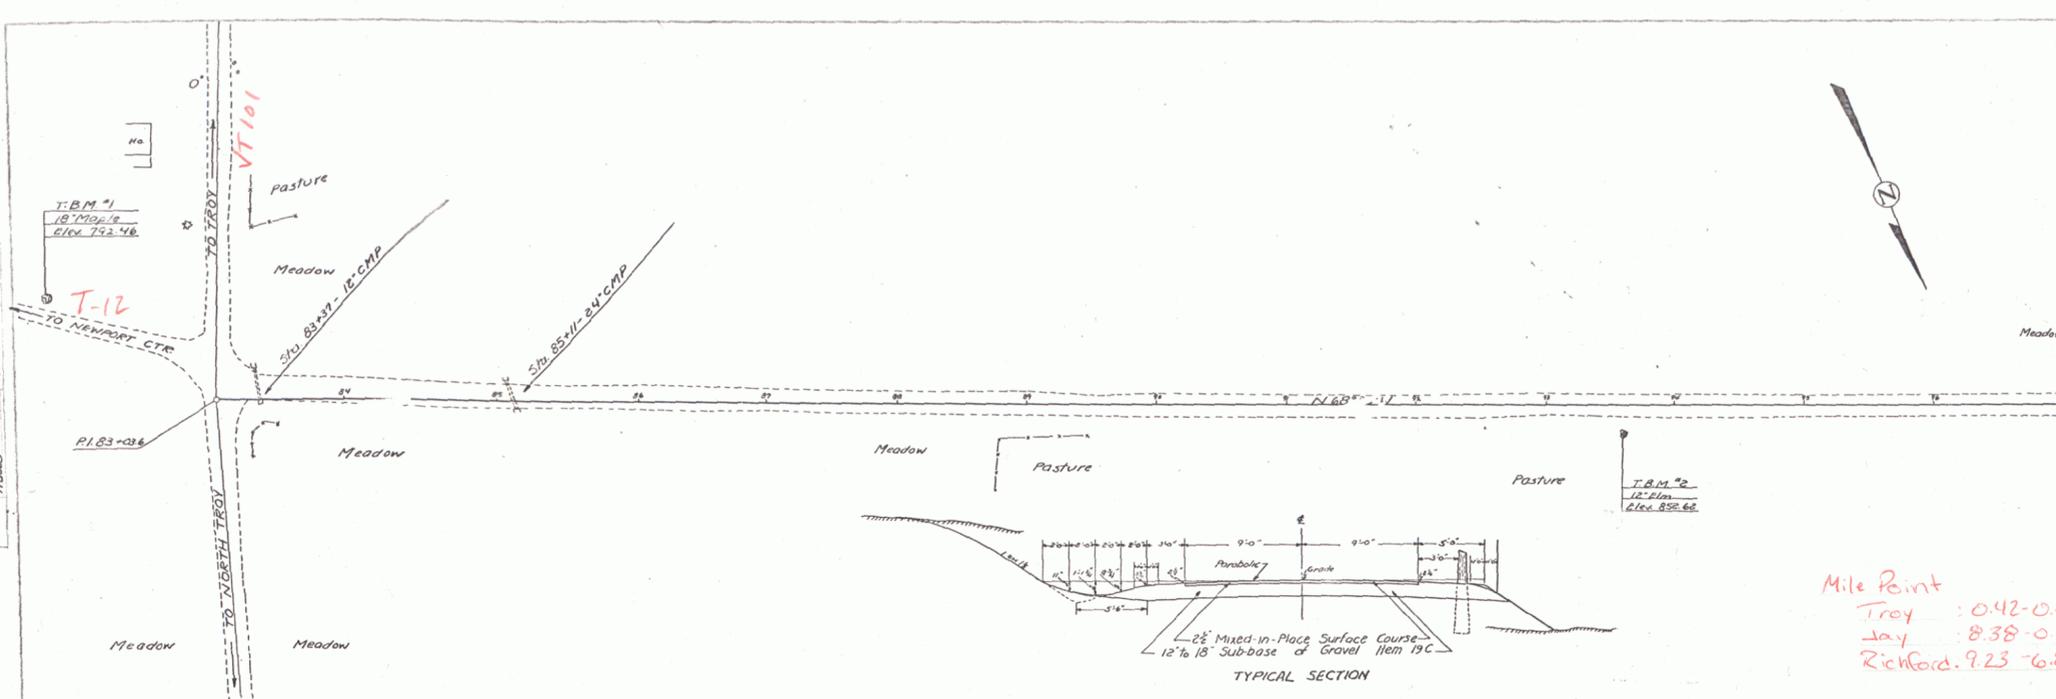

Mile Point  
 Troy : 0.42-0.00  
 Jay : 8.38-0.00  
 Richford : 9.23-6.82

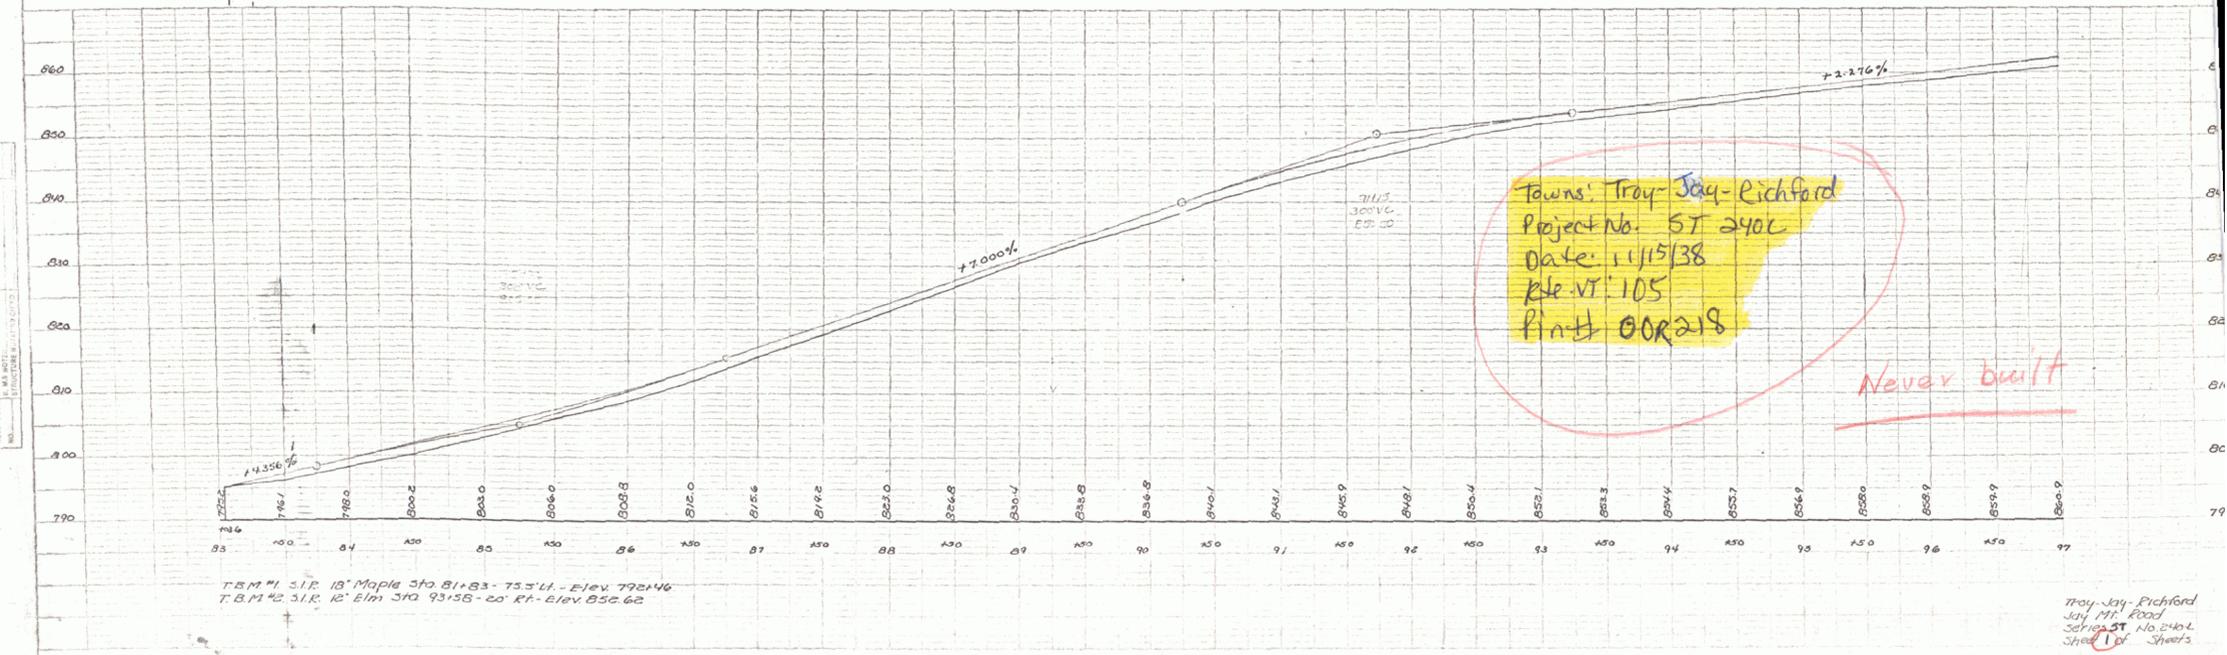

T.B.M. #1 S.P. 18' Maple Sta 81+83 - 75.3' L. - Elev. 792.46  
 T.B.M. #2 S.P. 12' Elm Sta 93+55 - 20' R. - Elev. 852.62

Troy-Jay-Richford  
 Section ST No. 2406  
 Sheet 1 of 2