



PLAN  
 S. M. Lane - Oct-Nov-28  
 G. A. Lane - Oct-Nov-28  
 F. A. O'Neill  
 10-14-28  
 T.M. #10  
 207+00  
 208+00  
 209+00  
 210+00  
 211+00  
 212+00  
 213+00  
 214+00  
 215+00  
 216+00  
 217+00  
 218+00  
 219+00  
 220+00  
 221+00

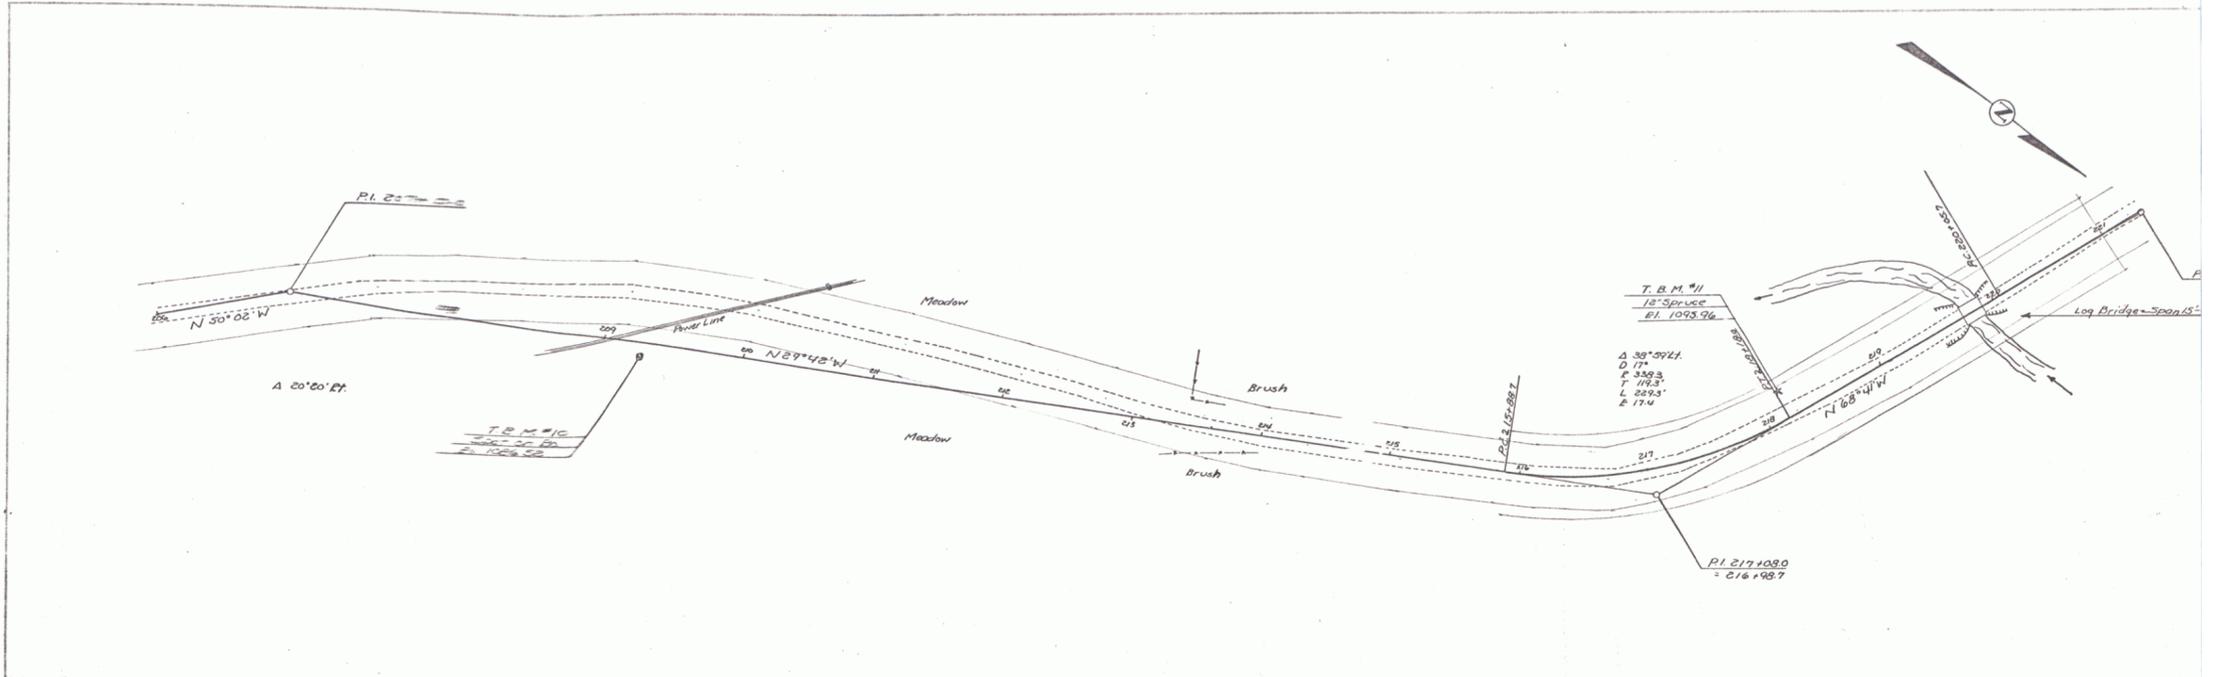

ELEVATION  
 S. M. Lane - Oct-Nov-28  
 G. A. Lane - Oct-Nov-28  
 F. A. O'Neill  
 10-14-28  
 T.M. #10  
 207+00  
 208+00  
 209+00  
 210+00  
 211+00  
 212+00  
 213+00  
 214+00  
 215+00  
 216+00  
 217+00  
 218+00  
 219+00  
 220+00  
 221+00

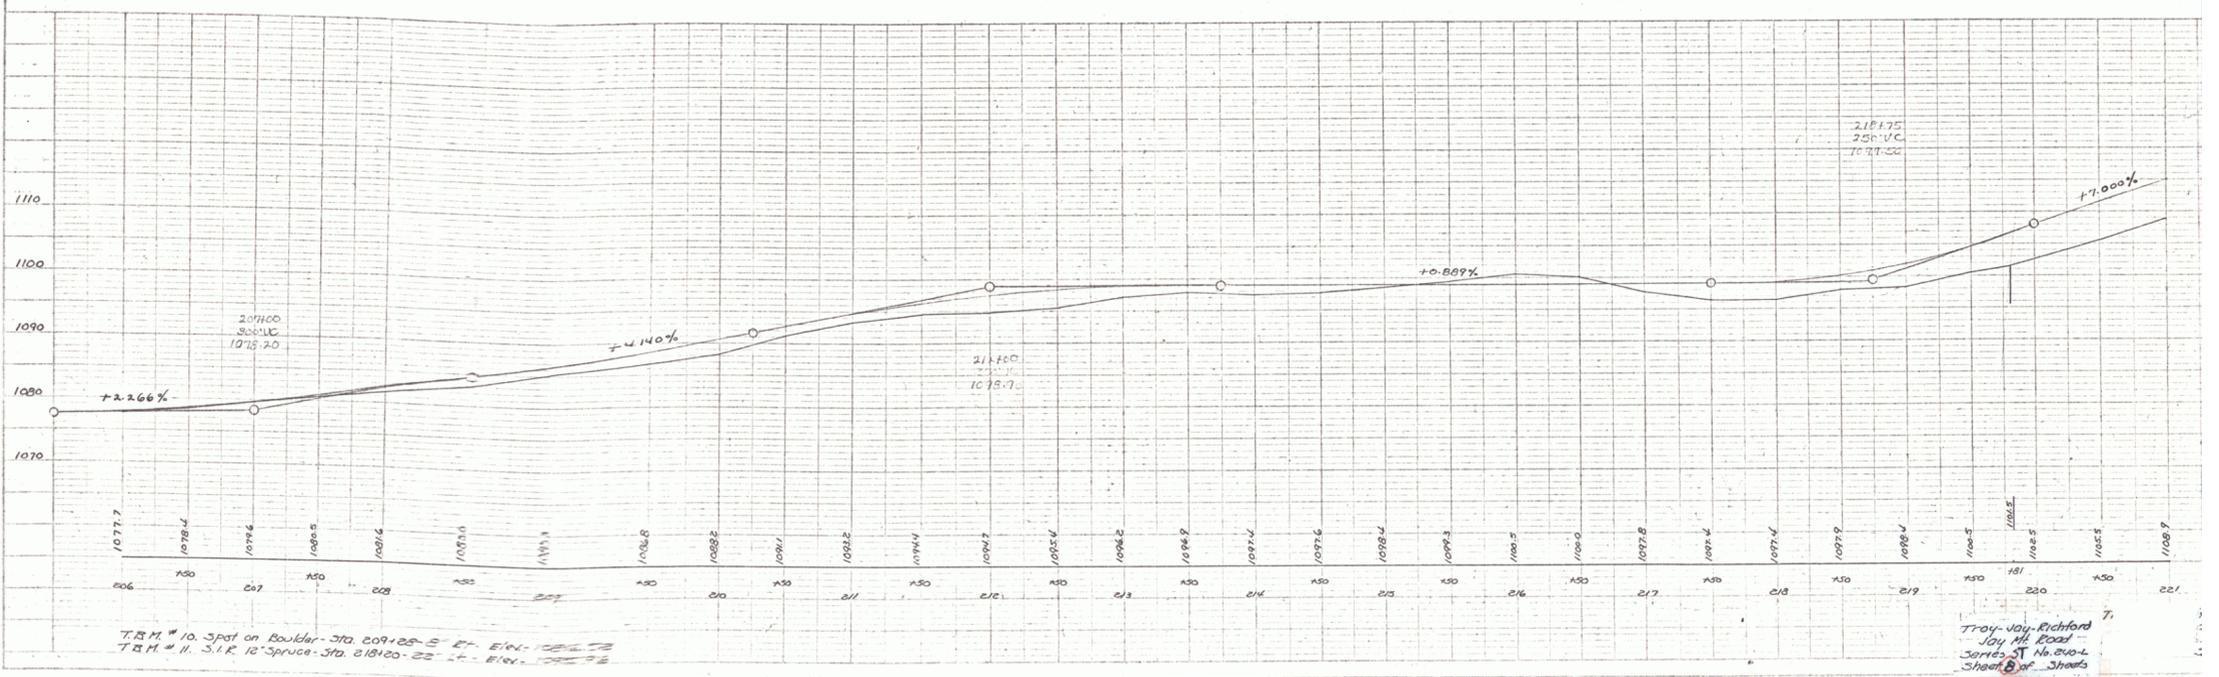

T.M. #10 Spot on Boulder - Sta. 209+28.5 ELEV. 1081.75  
 T.M. #11 S.I.R. 12 Spruce - Sta. 218+20.22 ELEV. 1098.75

Troy - Jay - Richard T.  
 Jay Hill Road -  
 Cards ST No. 210-L  
 Sheet 8 of Sheets