
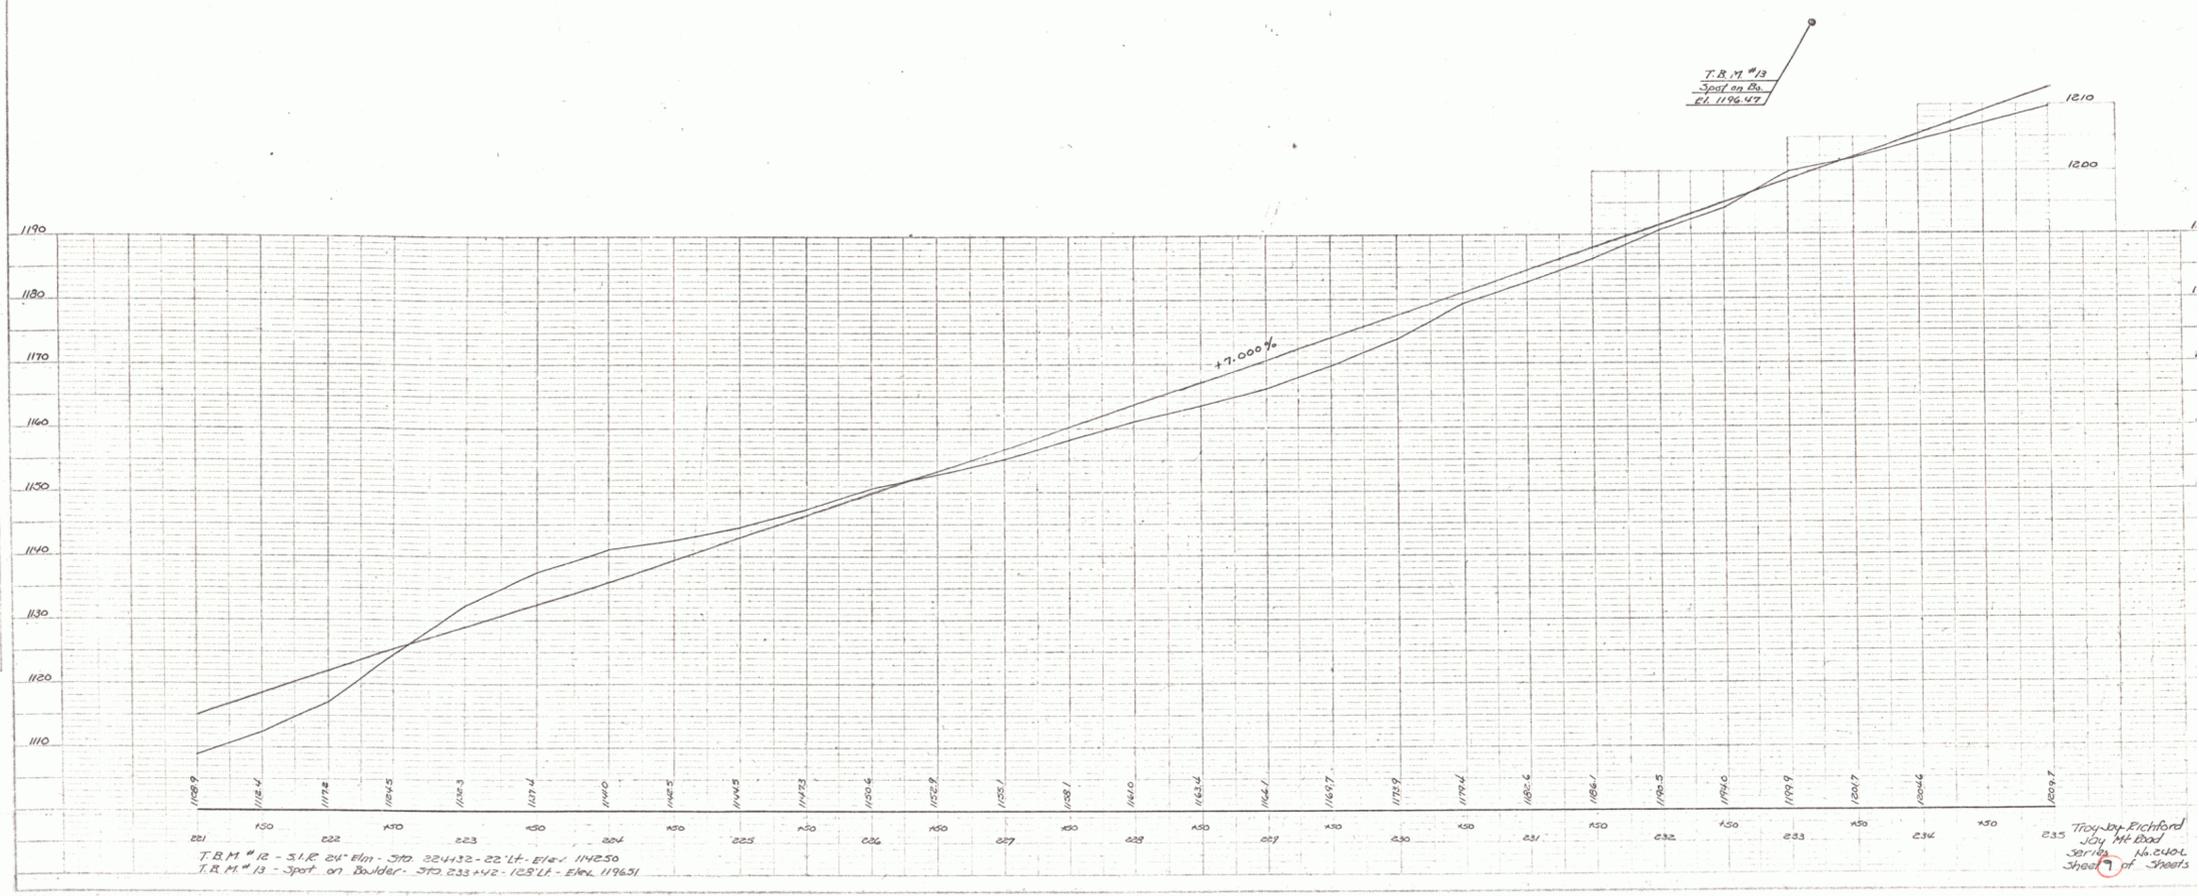




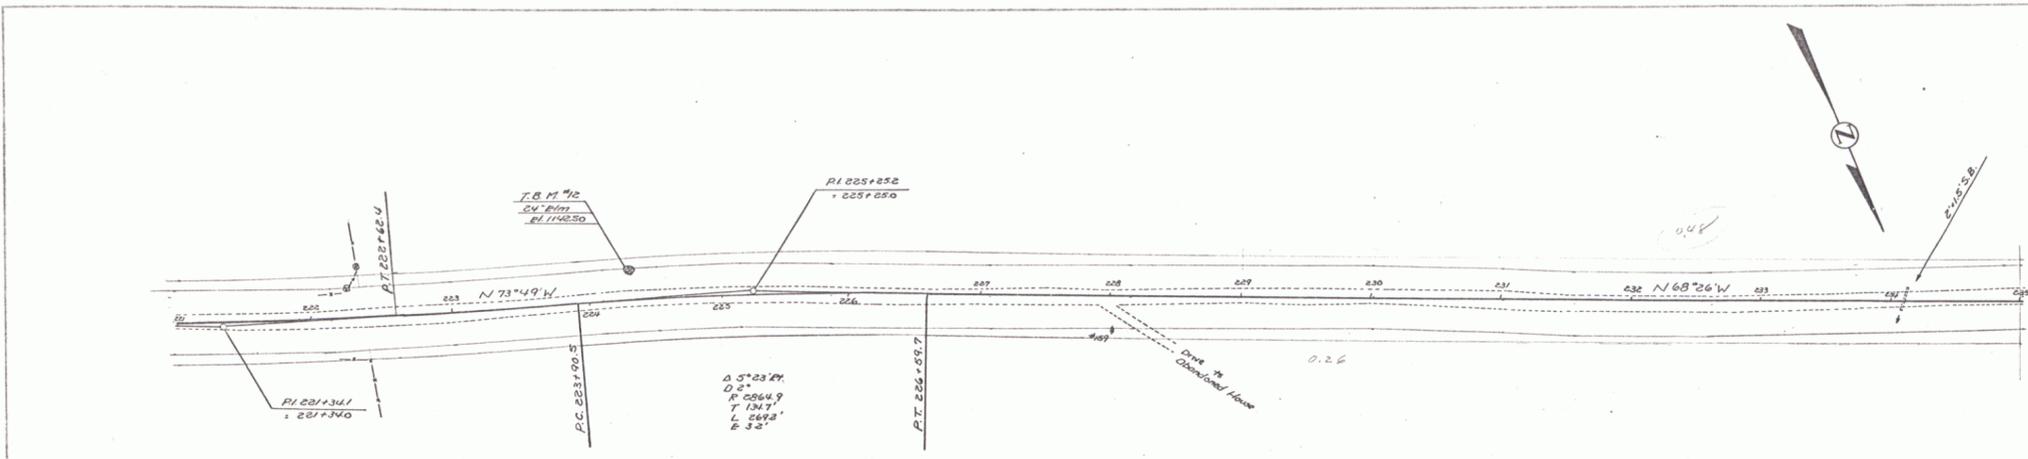

 T.B.M. #13 - Spot on Boulder - 233+42 - 125' LL - Elev. 1196.47

