
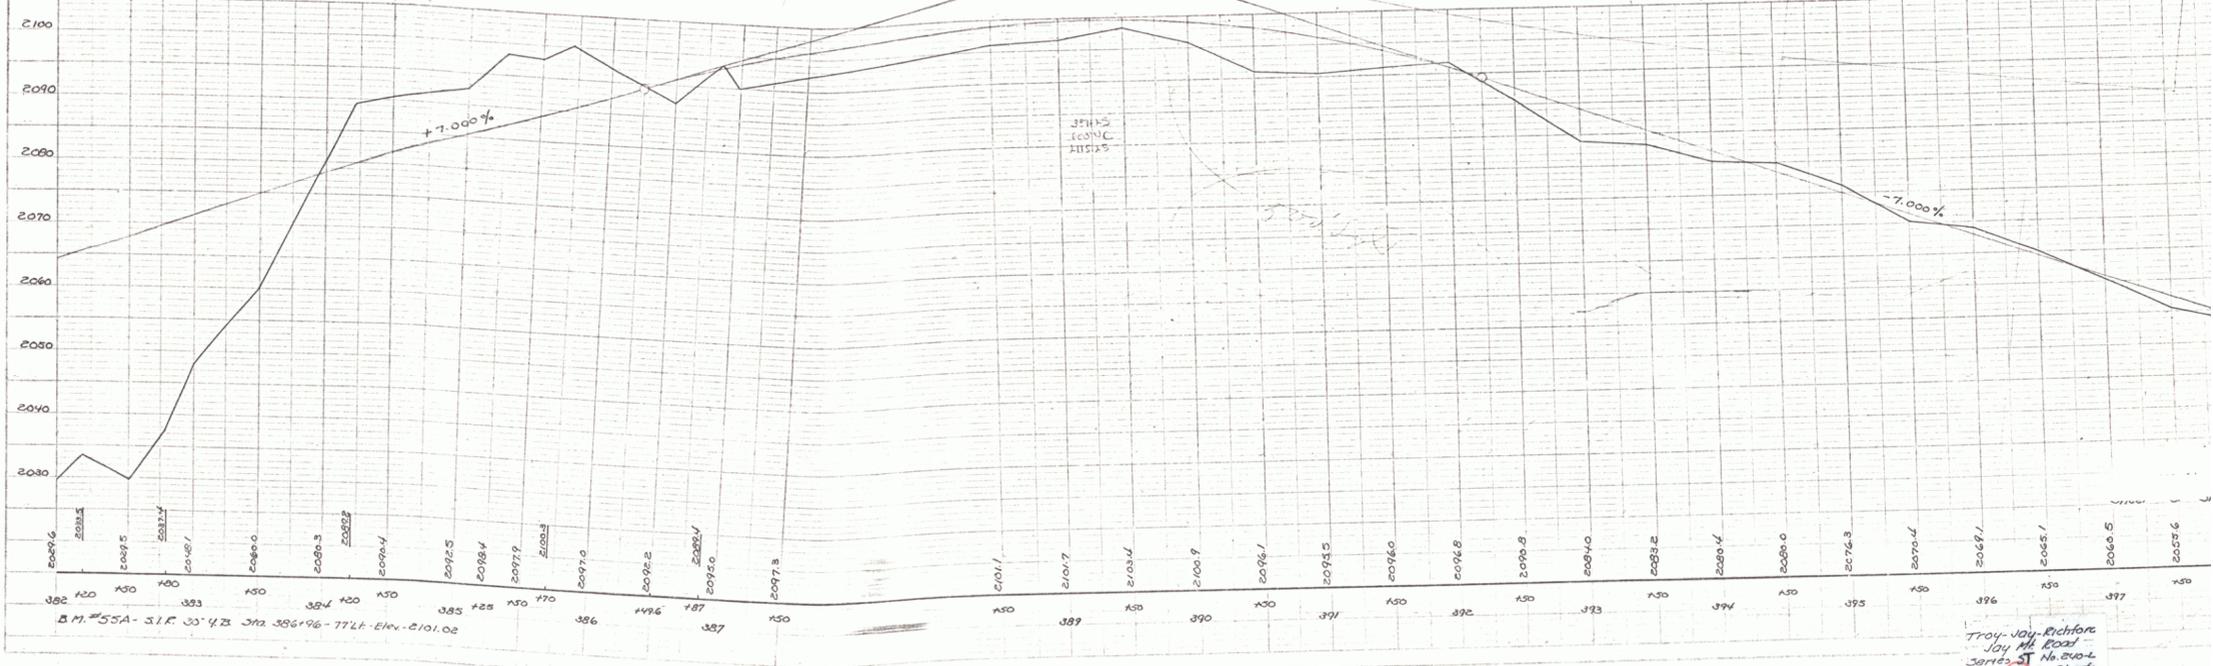




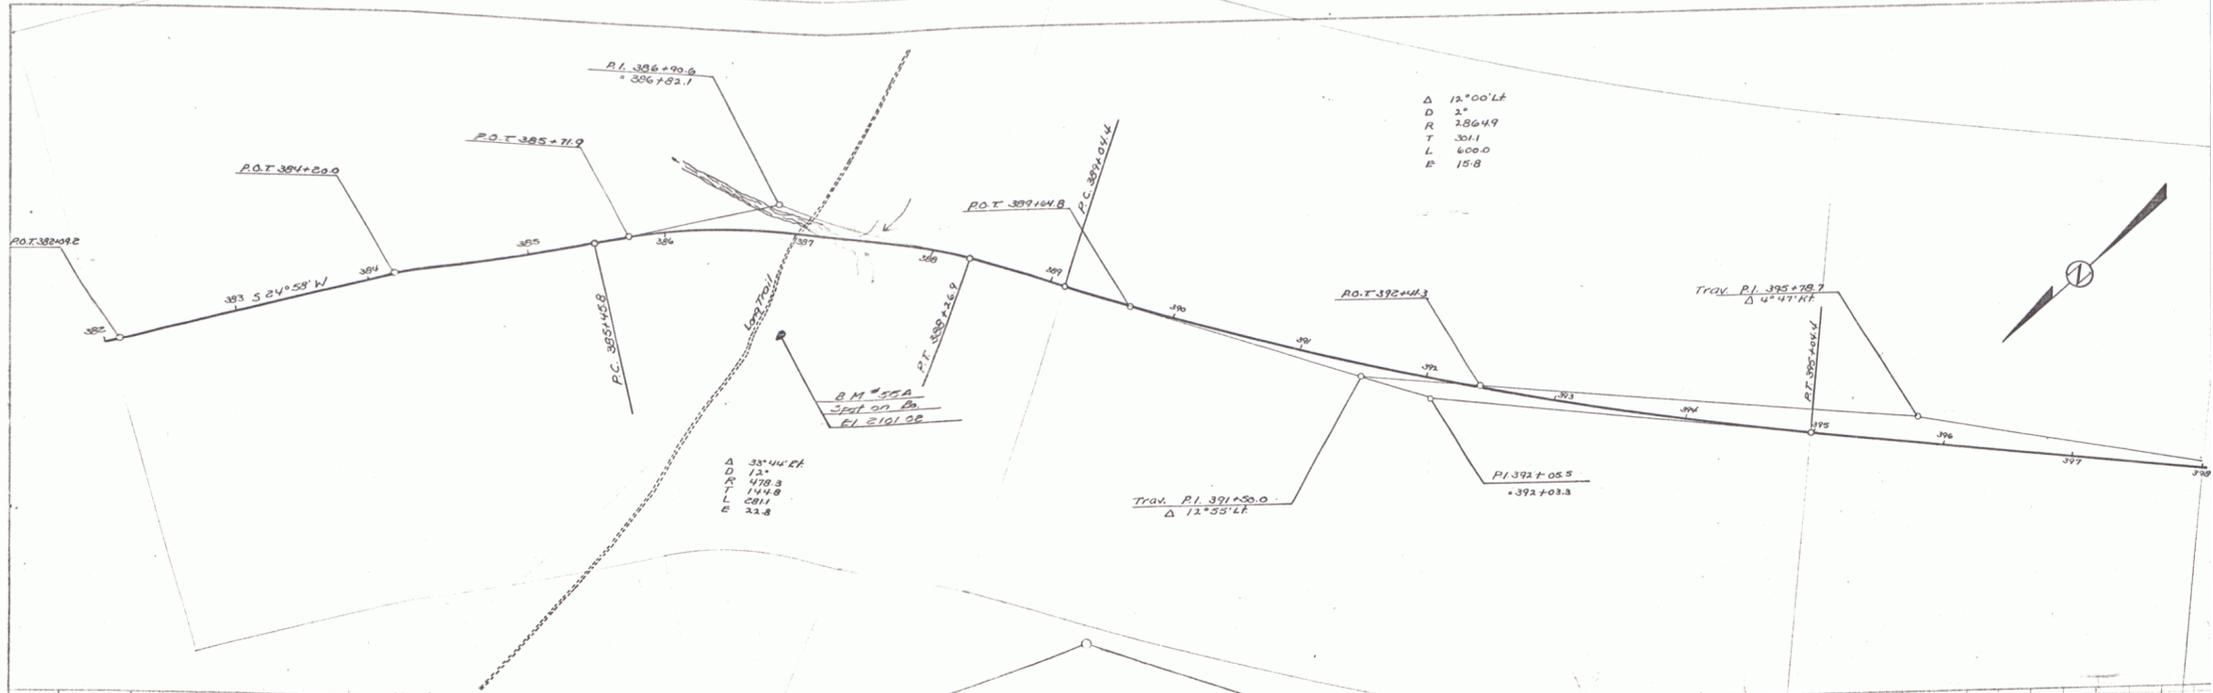

Troy-Jay-Richford
 Sheet 20 of 20