


PLAN  
 E. M. Long & Son, Inc.  
 11-29-58  
 140 West  
 11-29-58

140 West  
 11-29-58  
 140 West  
 11-29-58

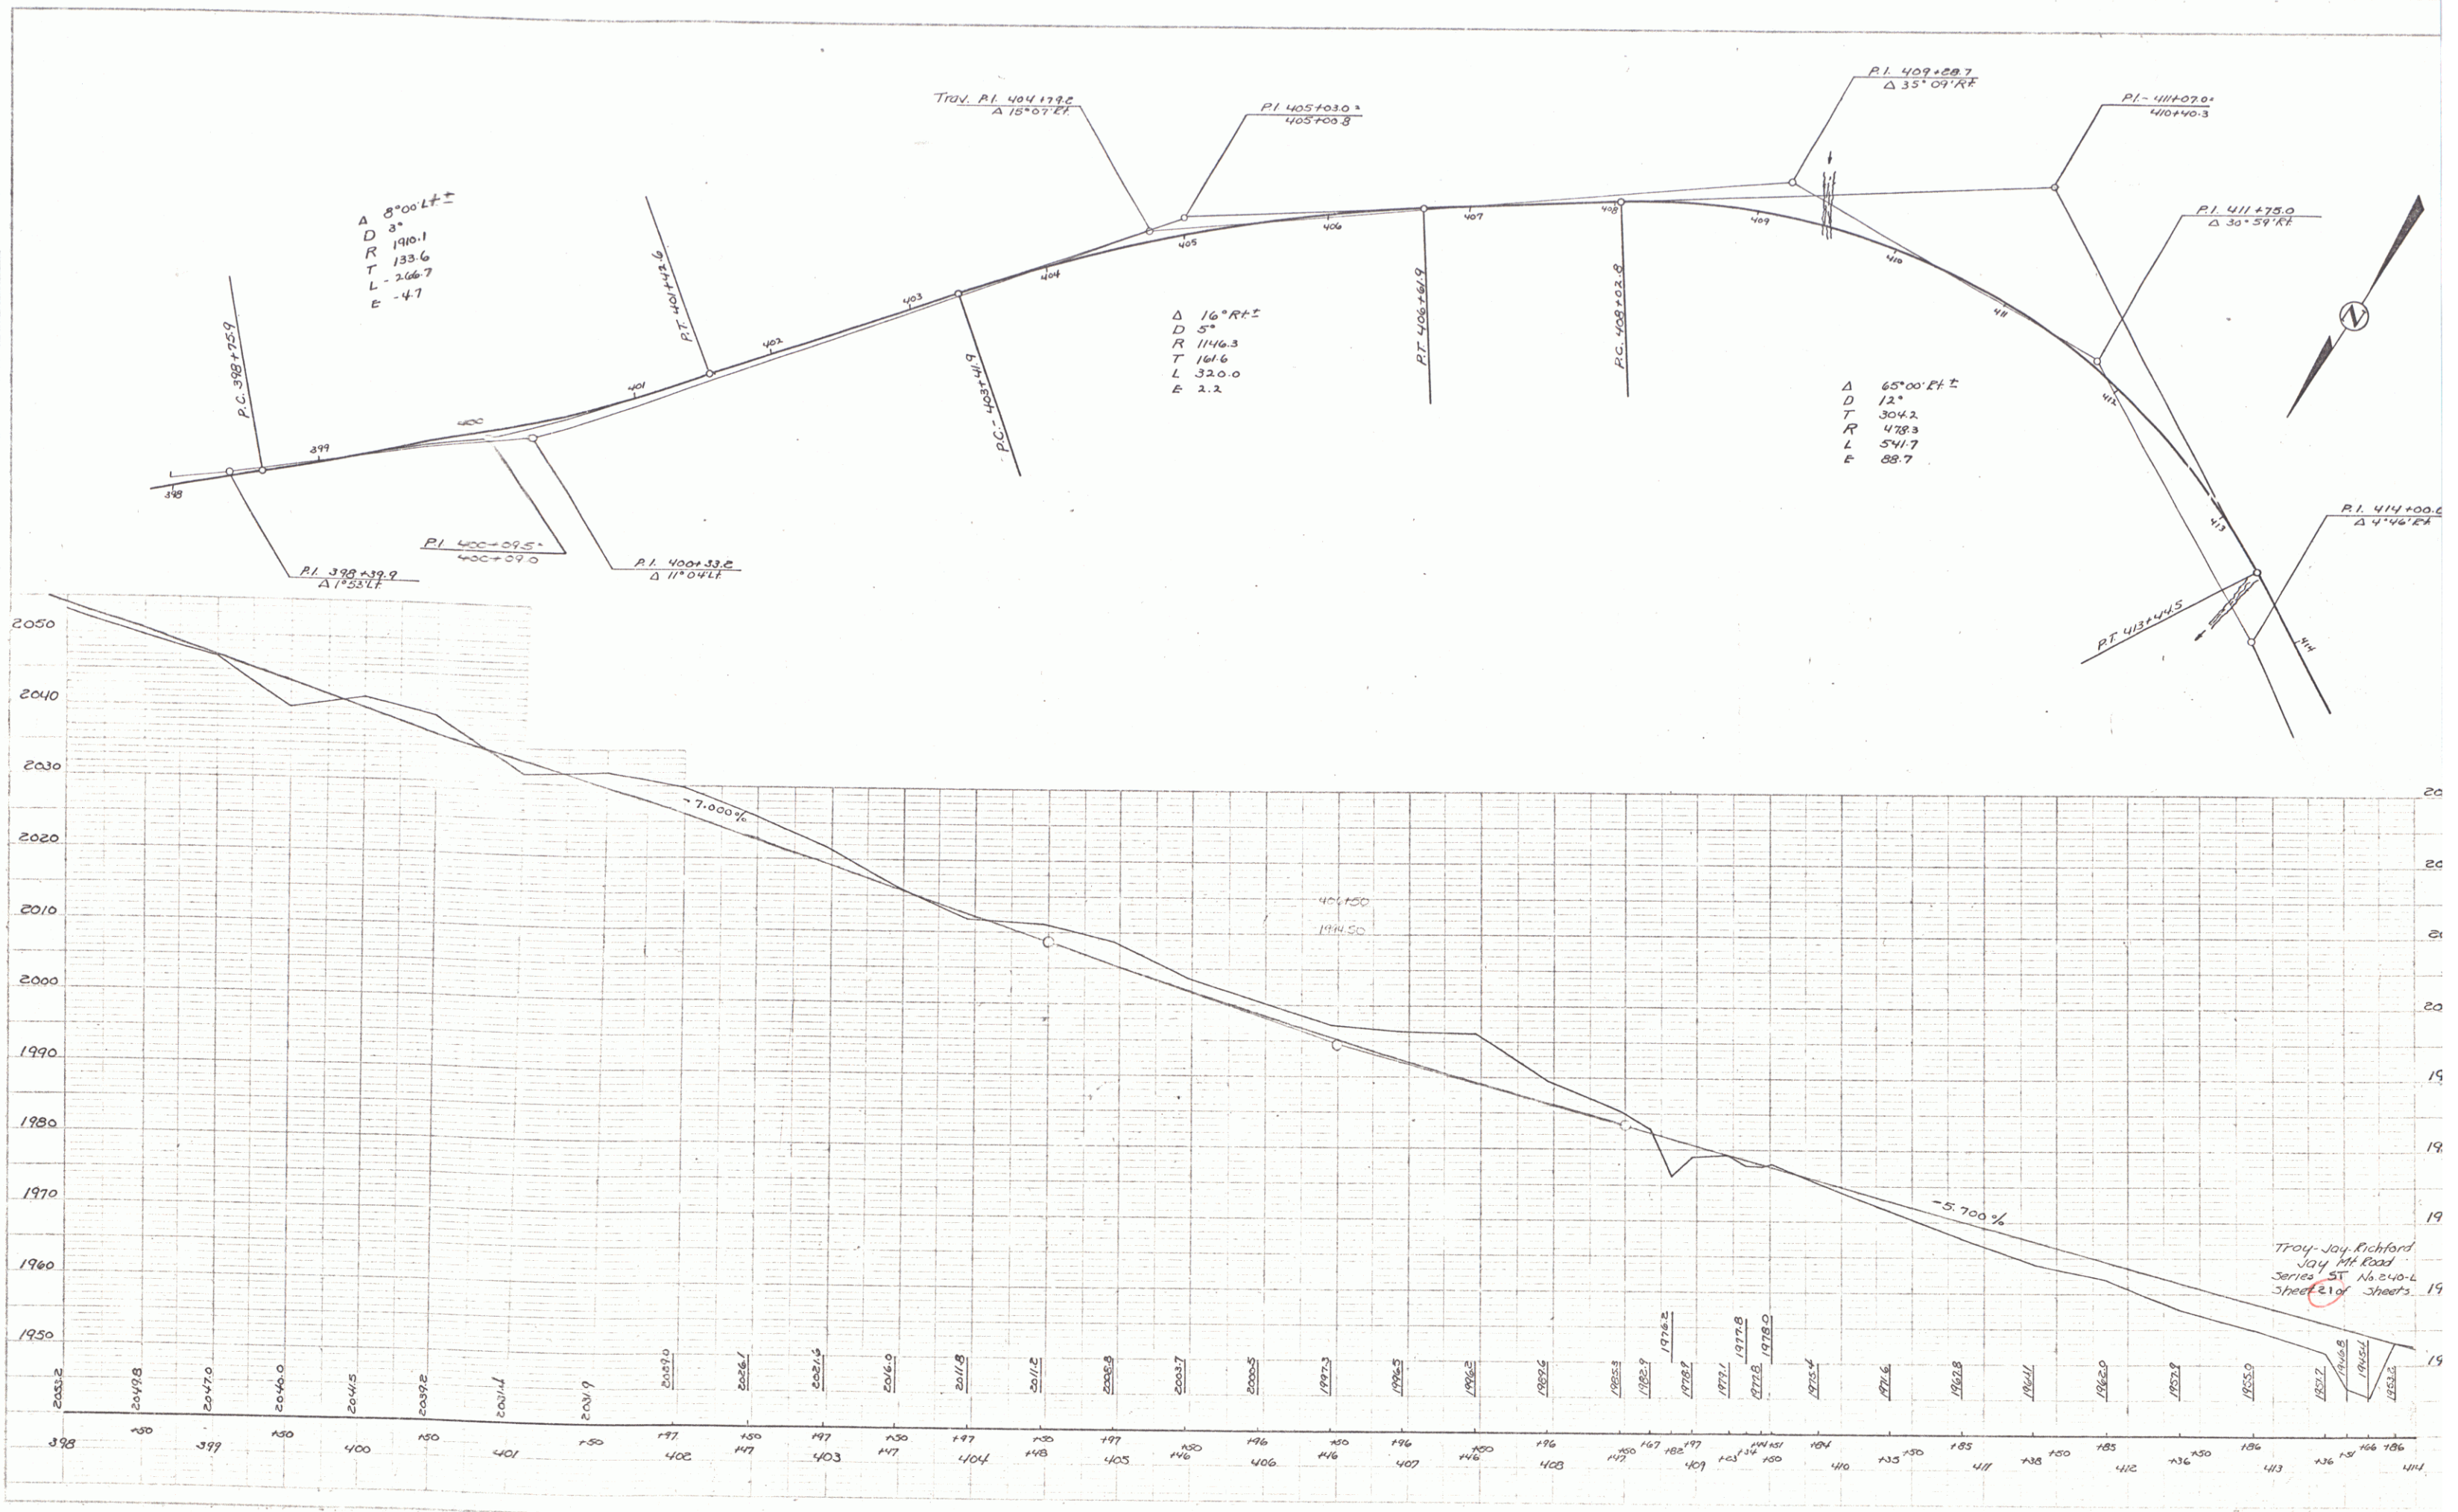

Troy-Joy, Richford  
 Joy Rd.  
 Series 51 No. 240-L  
 Sheet 21 of 21