
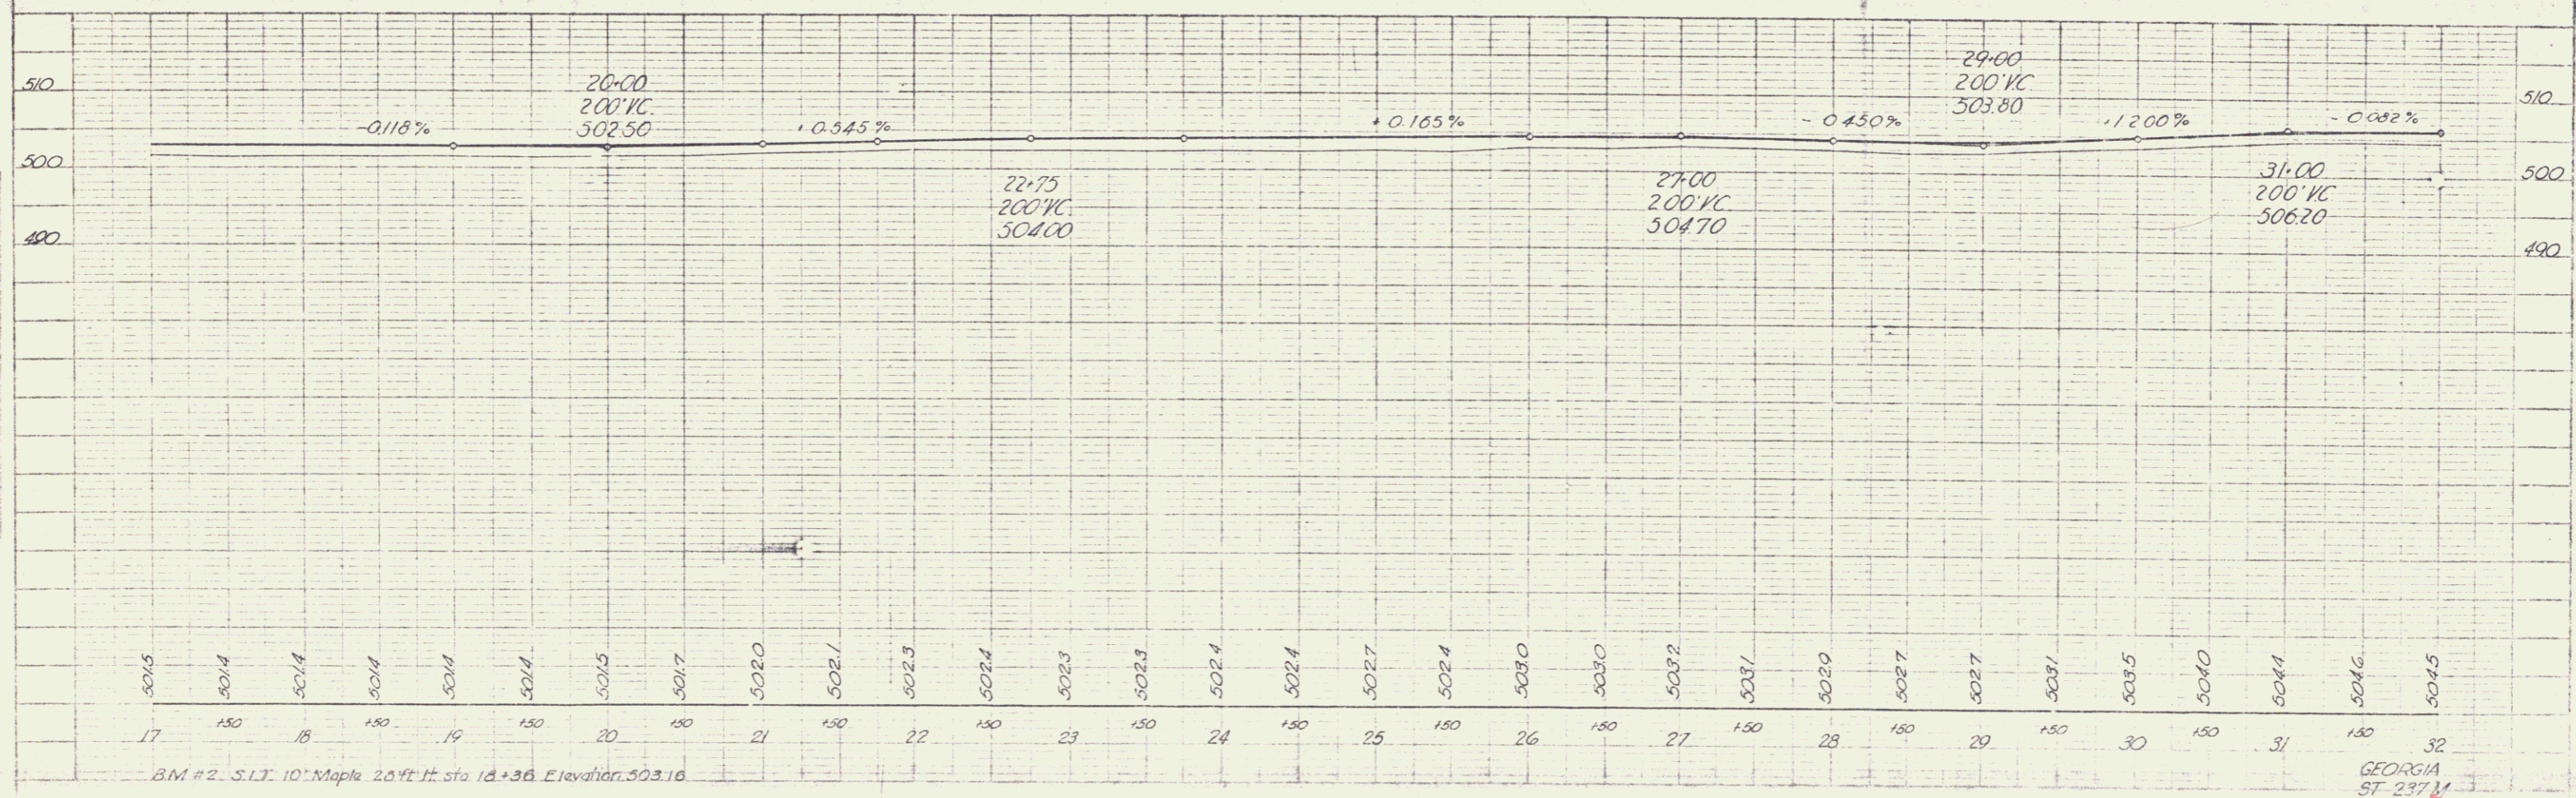


PLAN
 DATE
 BY
 CHECKED
 TRACED
 L. Profit
 11/19/88

PROFILE
 DATE
 BY
 CHECKED
 11/19/88

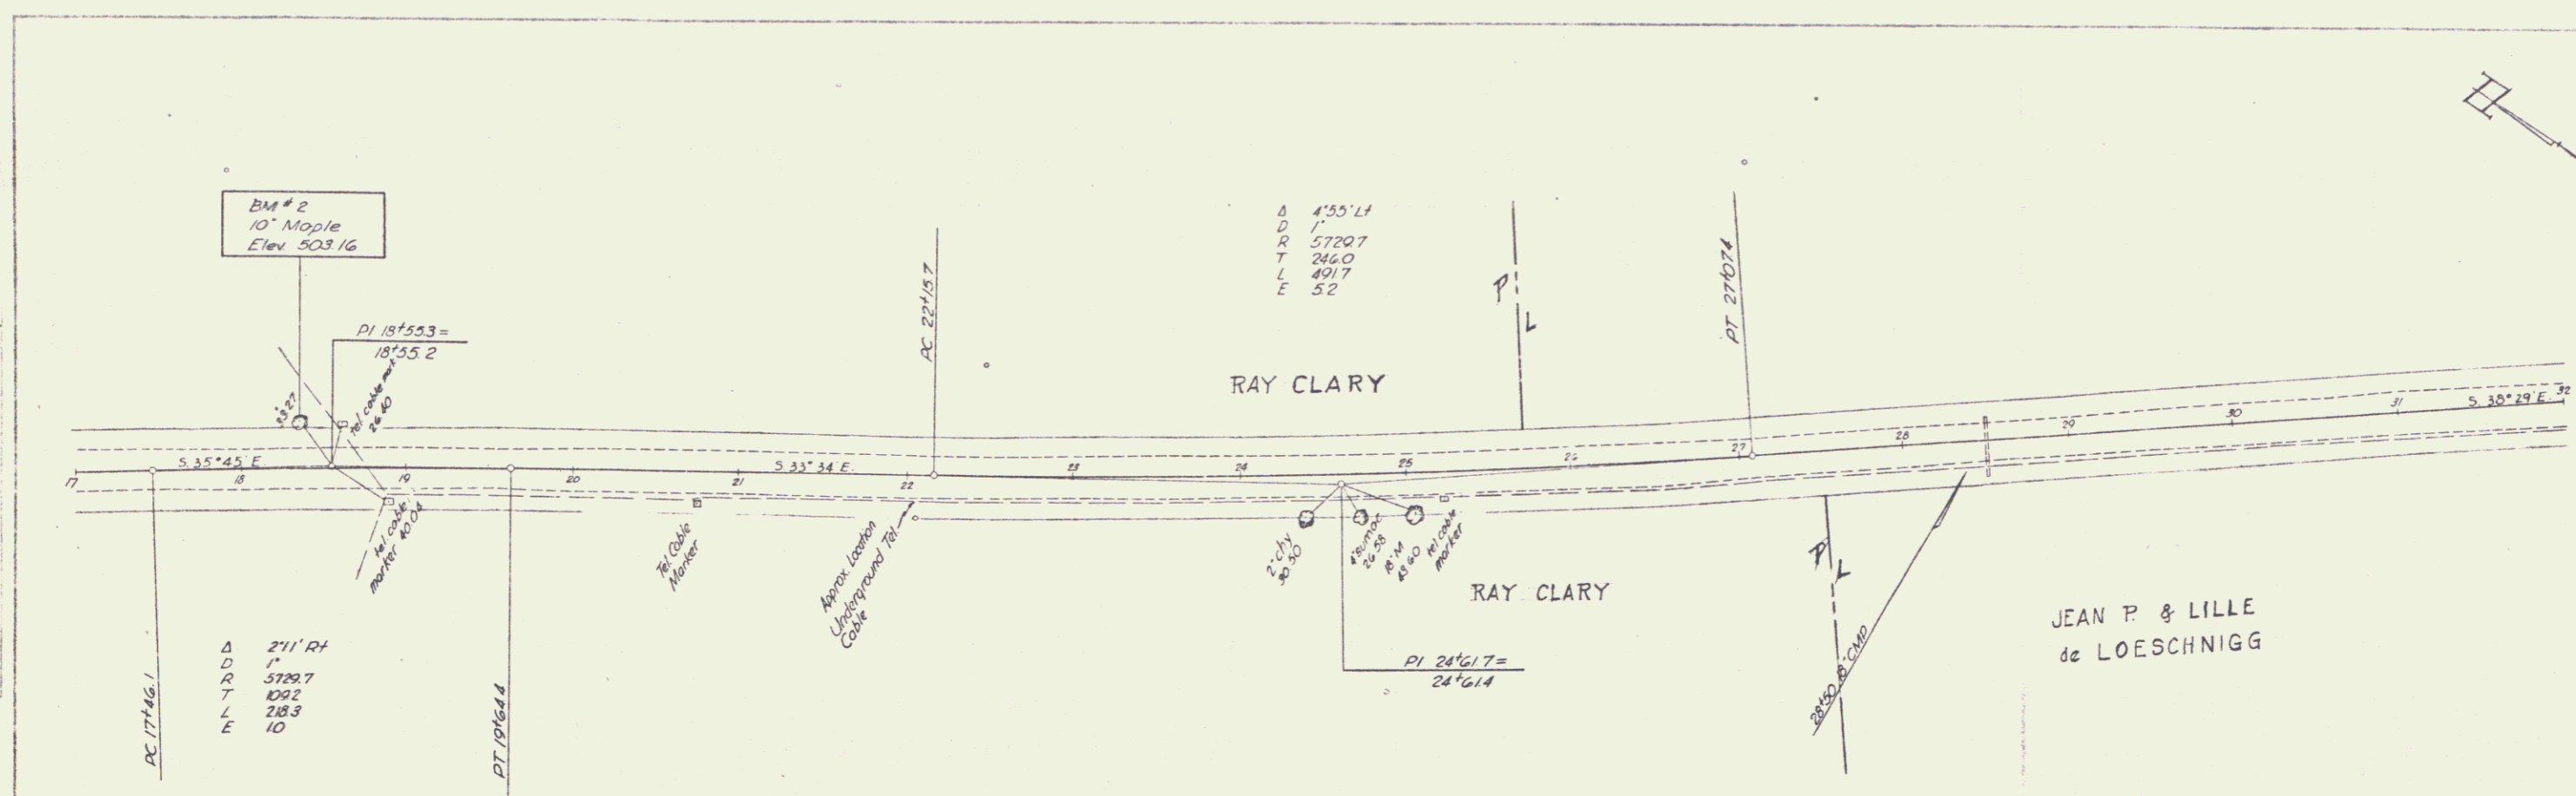

GEORGIA
 ST 297 M
 SHEET 2