


PARCEL	INSTR	DATE	GRANTOR	GRANTEE	RECORDED	BOOK	PAGE	DATE	REMARKS
1, A, B	W.D.D.E.	12-22-54	WARREN E. & ADA D. FOSS	ST. OF VT.	CAMBRIDGE	43	109	12-10-55	
2, A, B, C, D	W.D.D.E.	12-22-54	WINFRED C. & EVELYN K. BOYDEN AND STEARNS O. & ILA K. BOYDEN	ST. OF VT.	CAMBRIDGE	43	110-11	12-10-55	SEE ALSO SHEETS 18, 19.

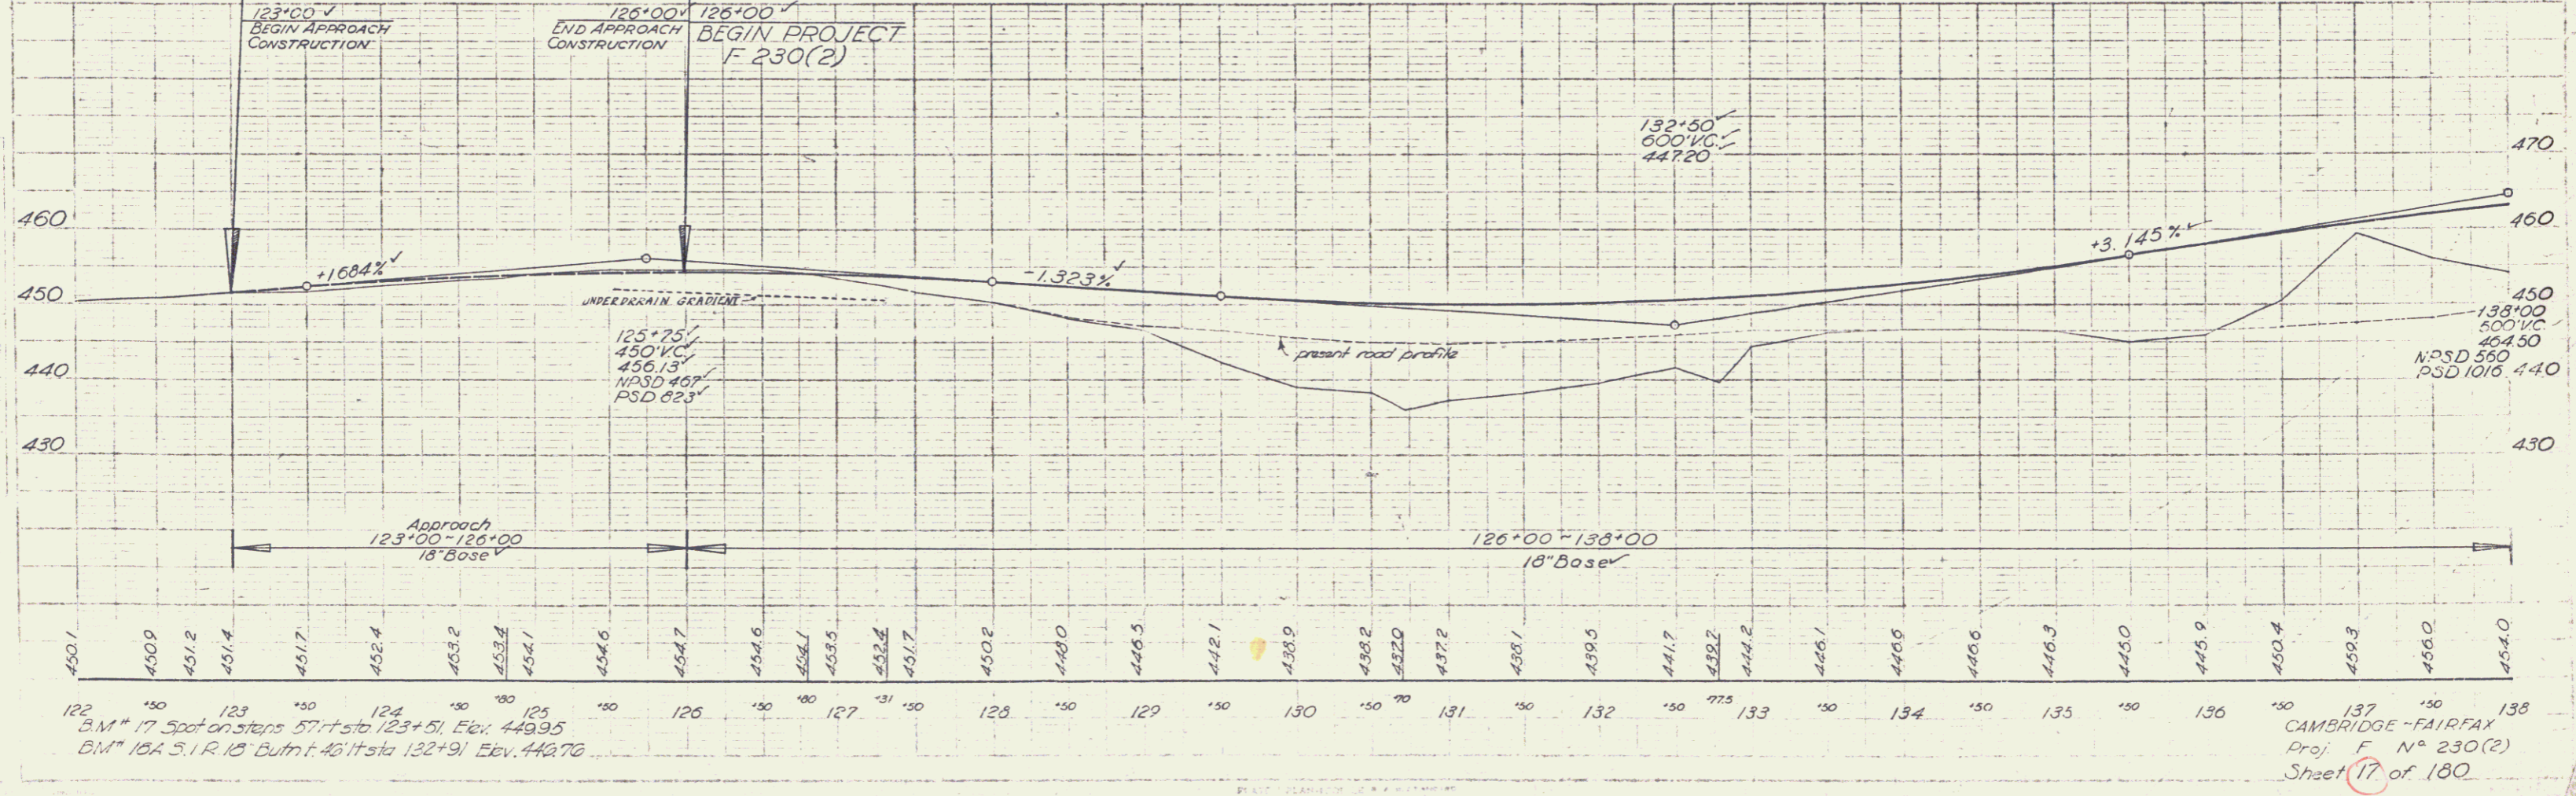

B.M. # 17 Spot on steps 57' to sta 123+51, Elev. 449.95
 B.M. # 18 S.I.R. 18' Buttn 46' to sta 132+91 Elev. 442.76

CAMBRIDGE-FAIRFAX
 Proj. F N° 230(2)
 Sheet 17 of 180