

NON GOV'T PARTICIPATION  
145+95 Install sleeve for  
water pipe across roadway.  
Items 103 A & 103 B, Non Gov't.  
Sleeve to be furnished by  
property owner.


THREE CABLE GUARD RAIL  
139+00-140+88 RT  
133  
APPROACH LT 144.2 2374'

STEEL GUIDE POSTS 10' c/c  
142+40-144+54 RT  
146+50-144+56 RT  
147+48-148+50 RT

CONSTRUCT APPROACHES  
141+76.1 LT  
App 144+35 LT

CONSTRUCT DRIVES  
144+72 RT 145+50 RT  
143+88 RT 146+00 RT  
144+30 RT 146+30 LT  
147+58 LT 145+28 LT  
152+31 LT 147+17 RT  
152+34 RT

CONSTRUCT TURNOUTS  
140+75-141+75 RT  
146+245-153+25 LT

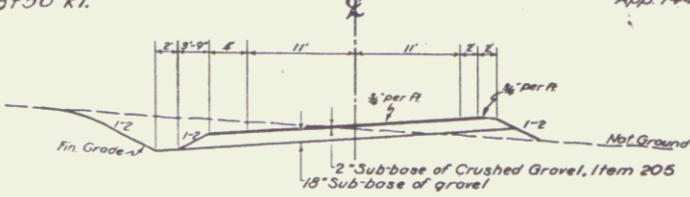

CONTROL OF SECTION OF OLD HIGHWAY BETWEEN  
STATION 126+25 485' LT AND STATION 142+47 LT  
RELINQUISHED TO THE TOWN OF CAMBRIDGE  
RECORDED IN BOOK F PAGE 139-140  
13 JANUARY 1957

