



FARRINGTON  
D. MACCHI  
TRACED

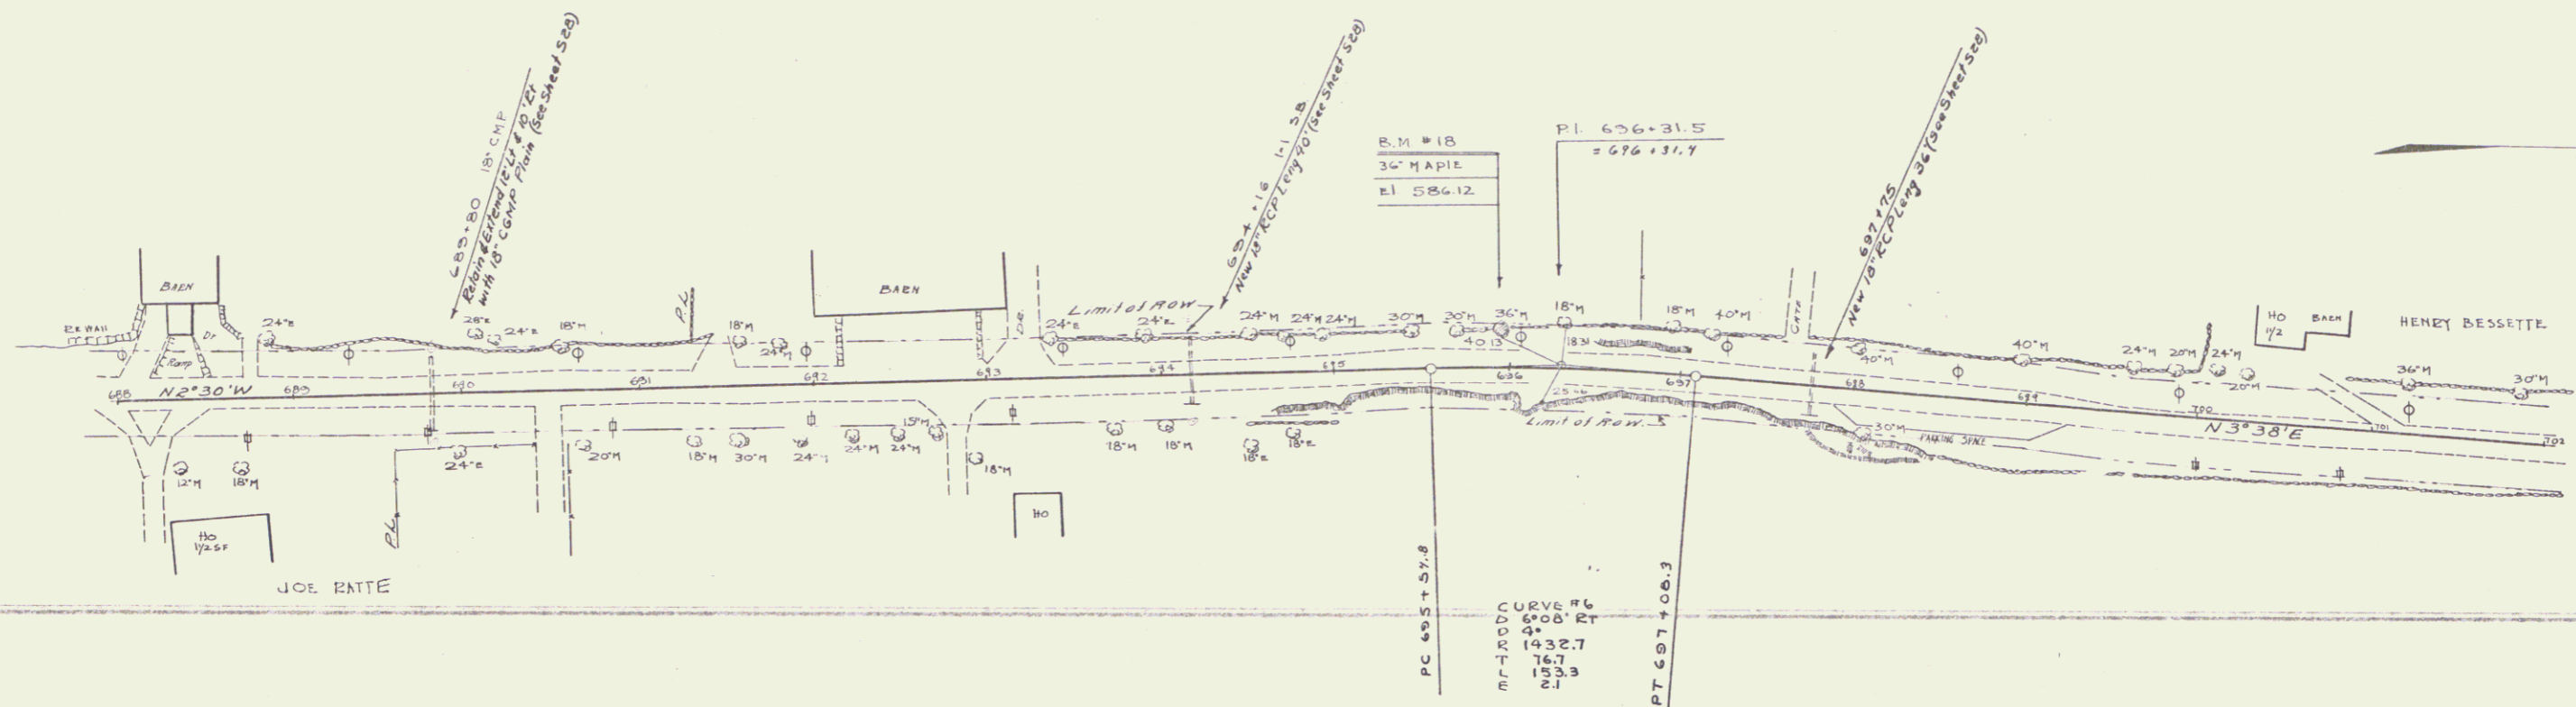

FARRINGTON  
D. MACCHI

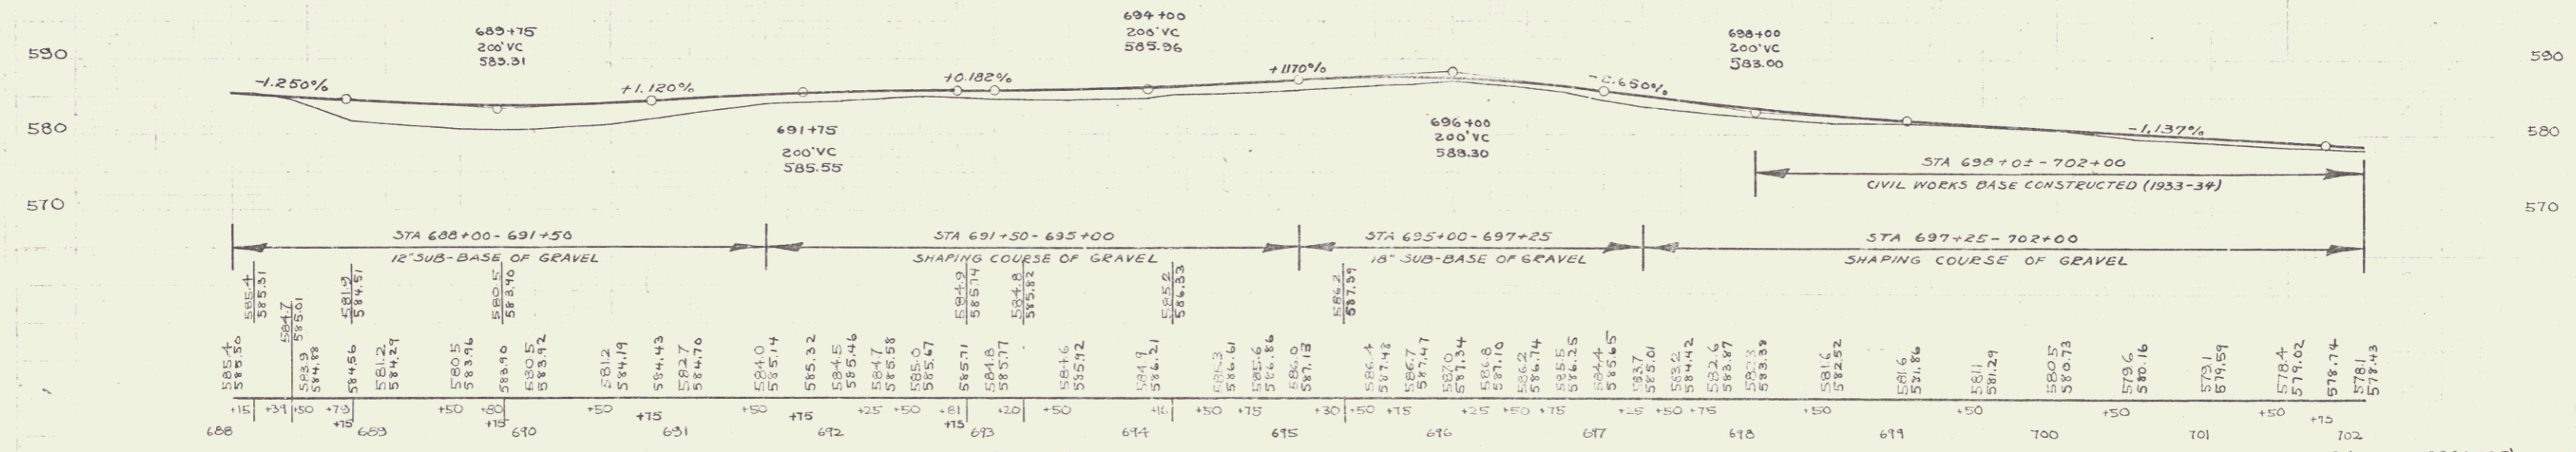

B.M. #18 SPIKE IN ROOT OF 36" MAPLE 18 FT. STA. 635+34 E. 586.12