



PLAN

DATE	10/1/35
BY	D. J. JACOBI
CHECKED	D. J. JACOBI
APPROVED	D. J. JACOBI
SCALE	AS SHOWN

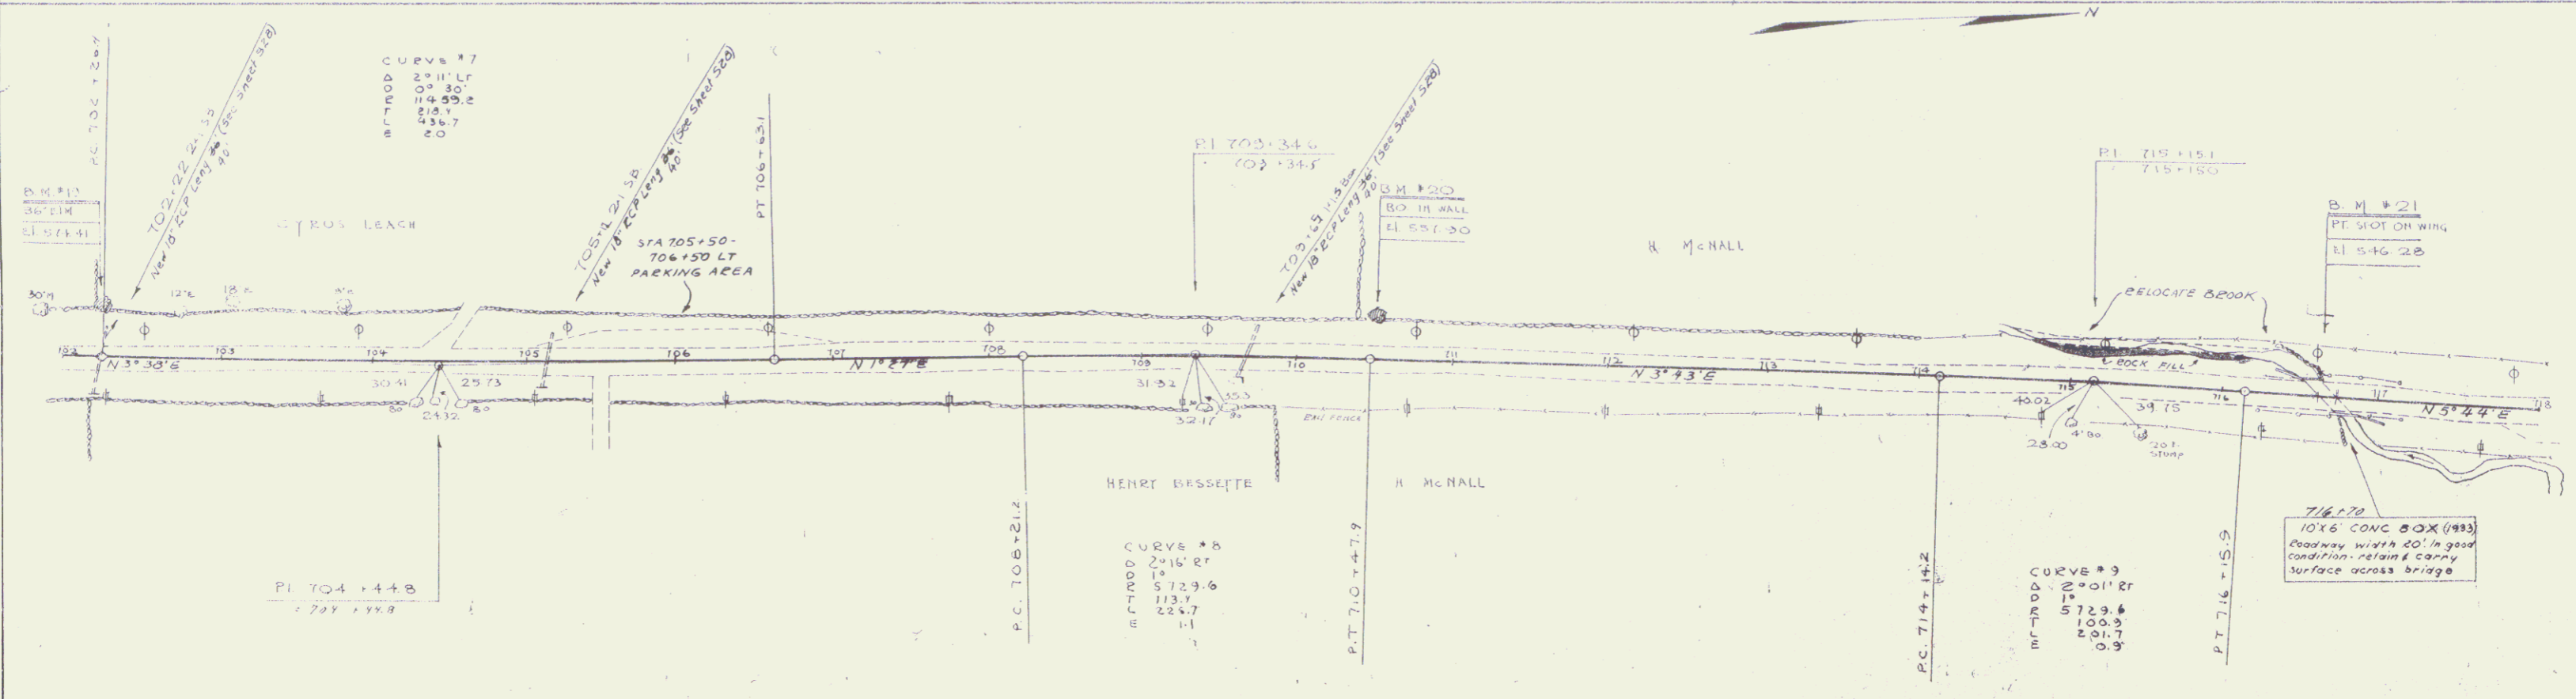

PROFILE

DATE	10/1/35
BY	D. J. JACOBI
CHECKED	D. J. JACOBI
APPROVED	D. J. JACOBI
SCALE	AS SHOWN

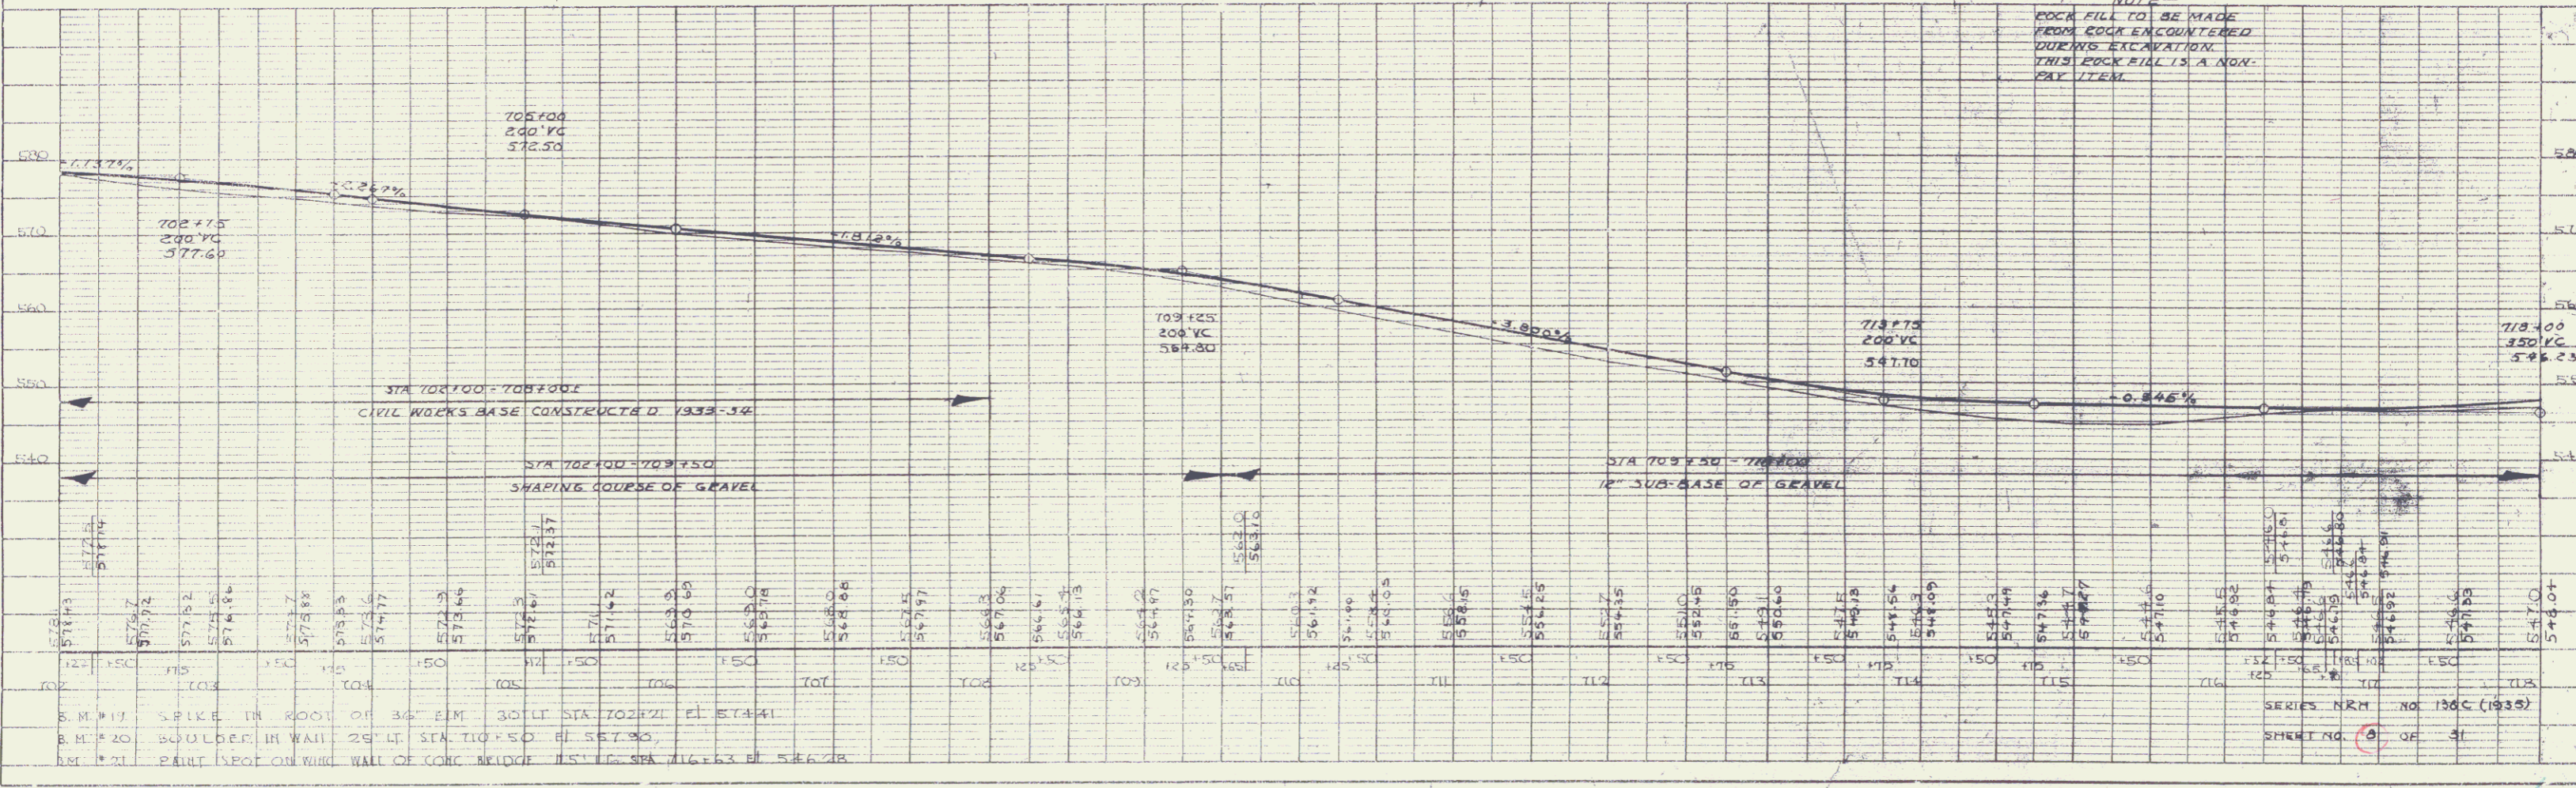

SERIES NCH NO 136C (1935)
 SHEET NO 3 OF 31