



FARRINGTON 5/34
D. MACCHI 6/34

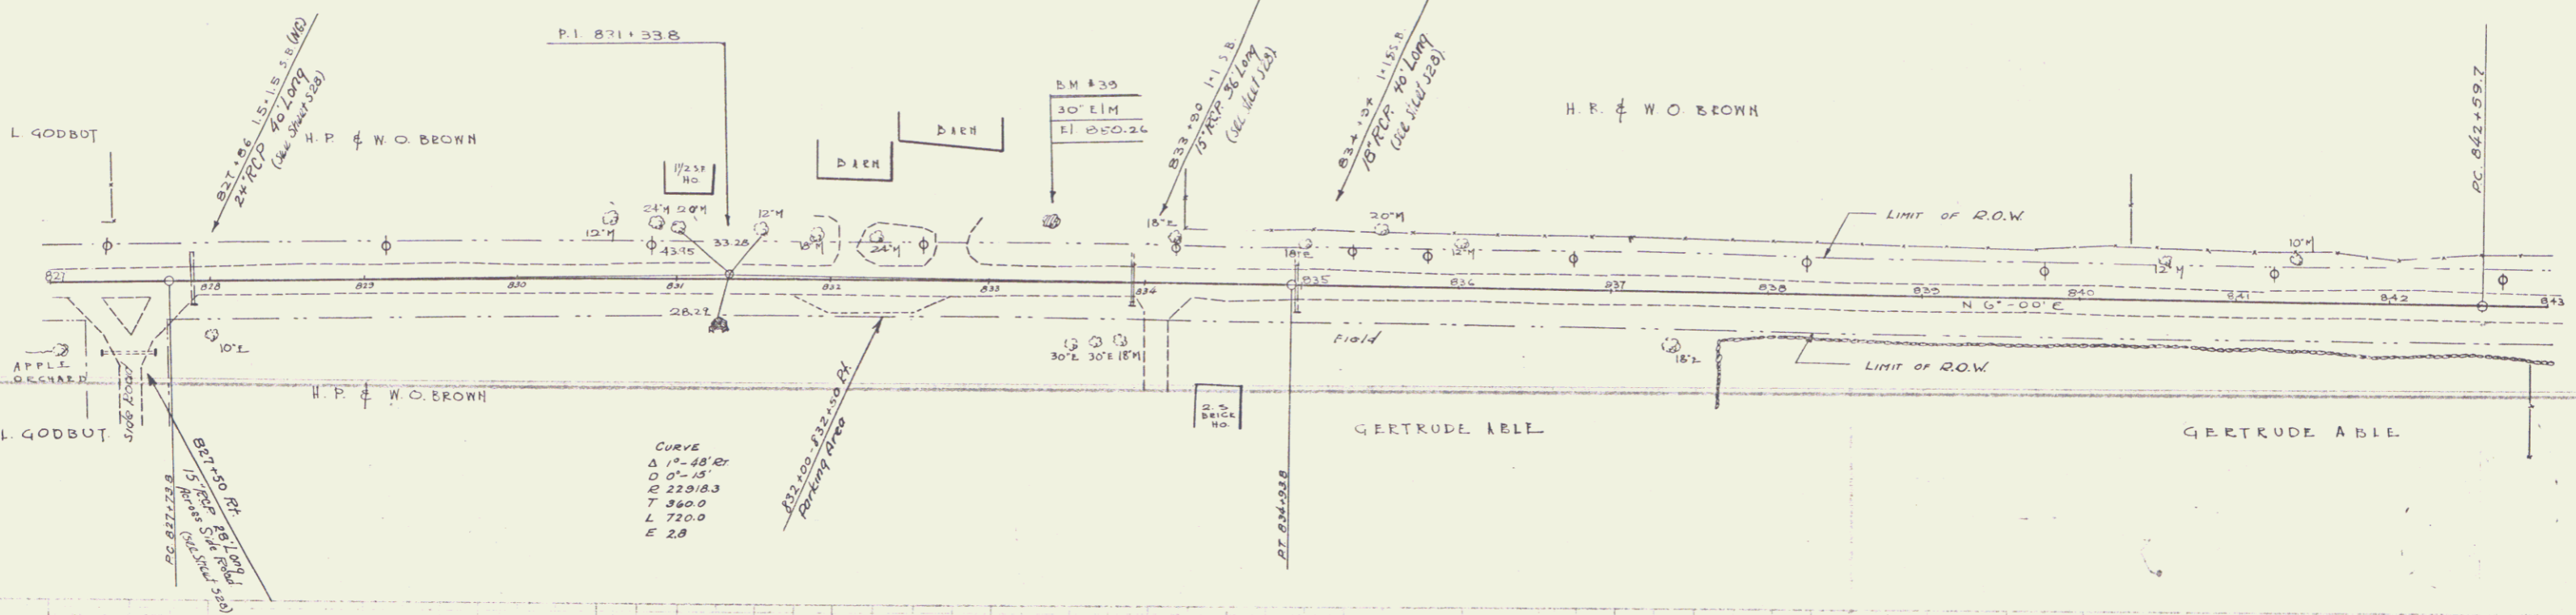

CURVE
 Δ 17'-48" RT
 Δ 0'-15"
 Δ 229'8.3
 L 720.0
 E 2.8

FARRINGTON

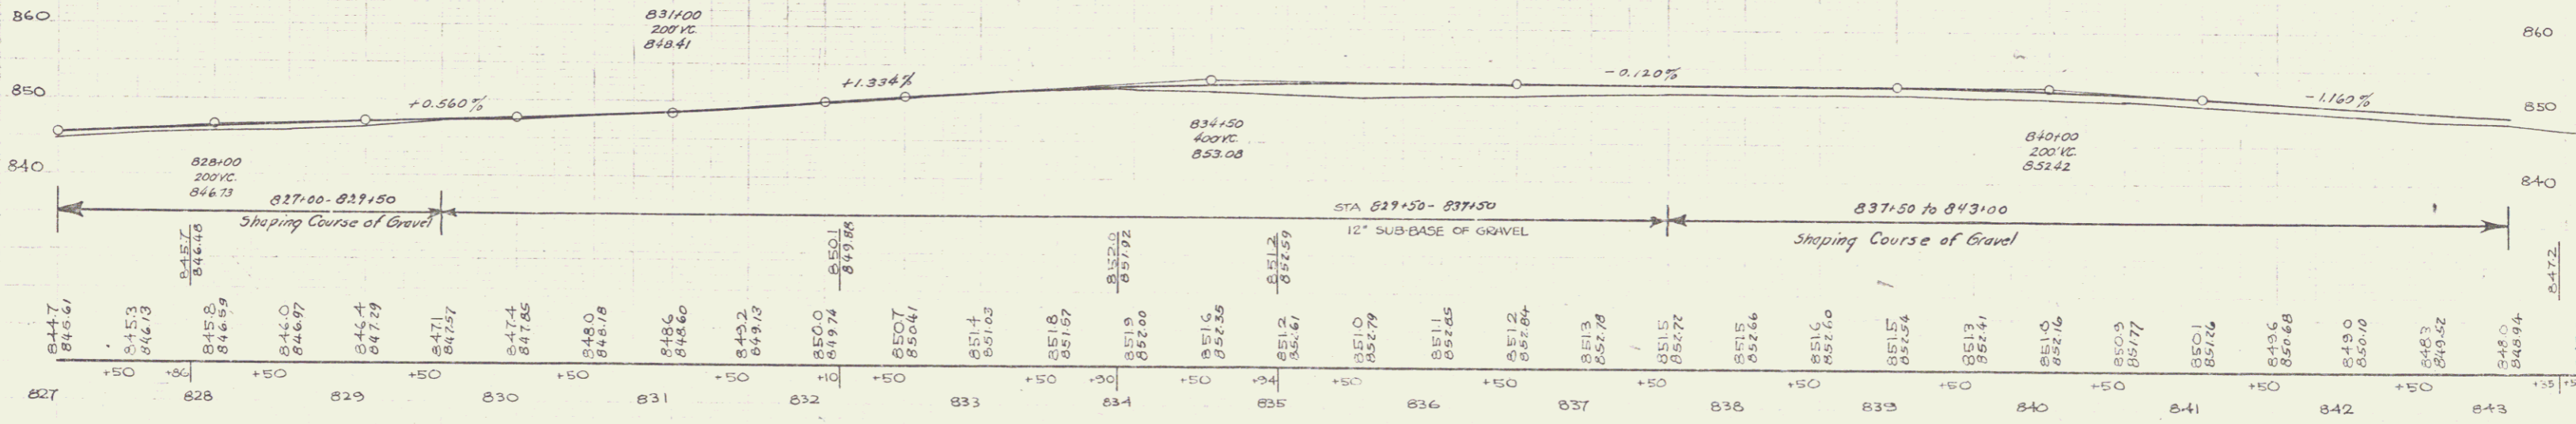

B.M. #33 SPIRE IN ROOT OF 30' ELM 36' LT. STA. 833+37 EL. 850.26

SERIES F.A.P. NO. 138 D
SHEET 10 OF 48