



1387 1338 4 63

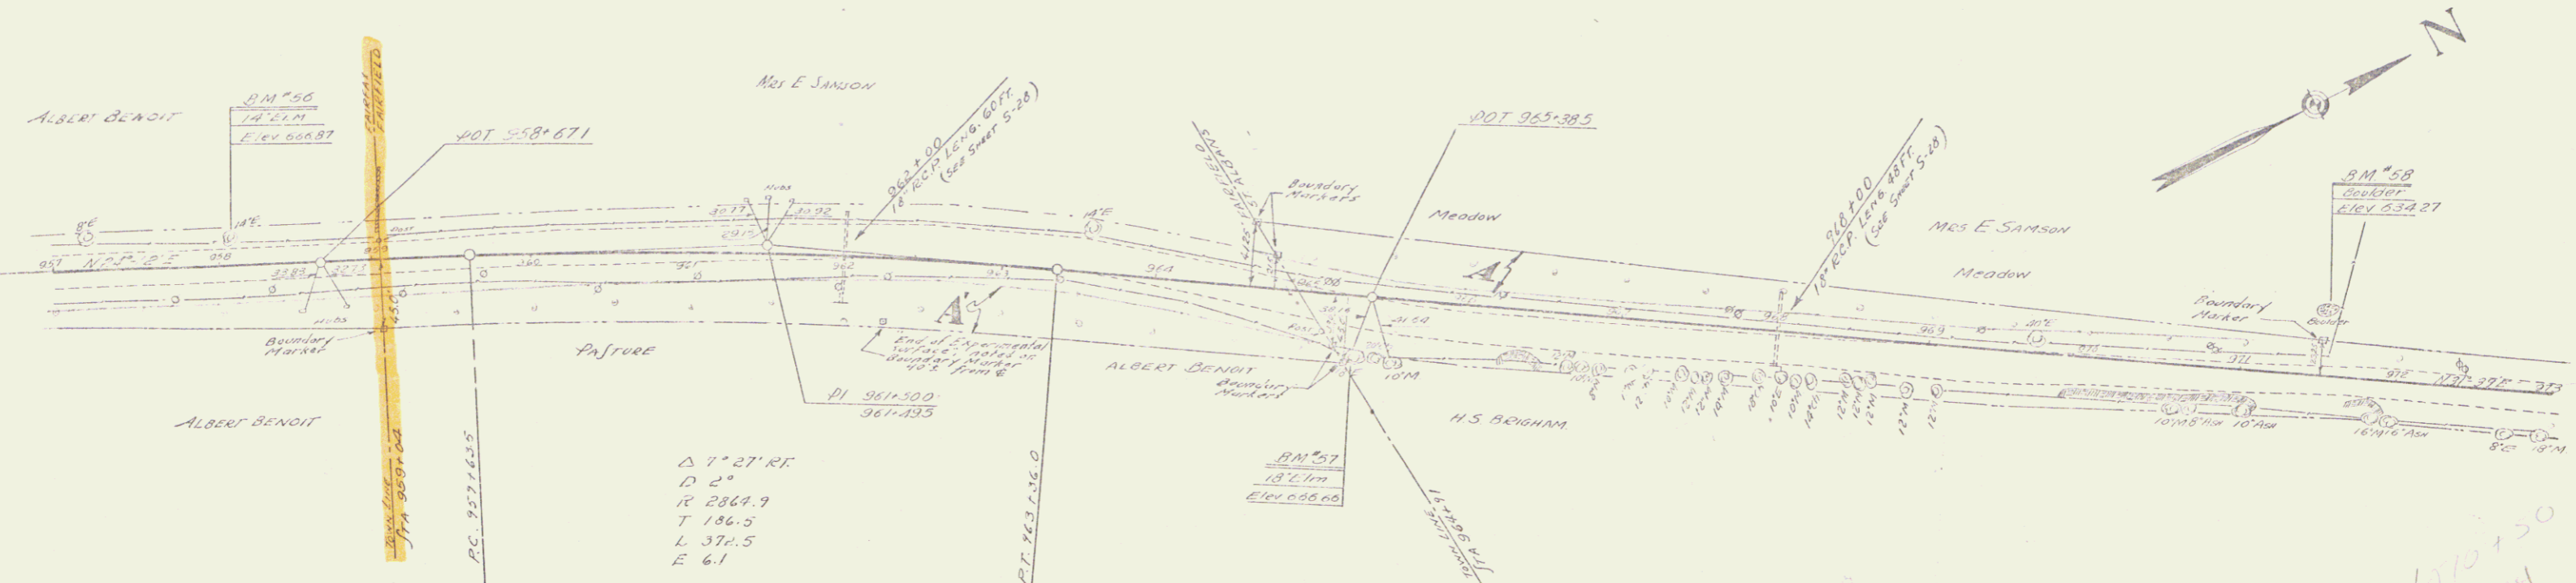

PARCEL	INSTRUMENT	DATE	GRANTOR	GRANTEE	RECORDED	ST. ALBANS	REMARKS
A & B	Q.C.D.	11-10-37	MRS. EVELINE SAMSON	STOKES	BOOK 5	PAGE 11	DATE 11-23-37
A'	Q.C.D.	11-16-37	ALBERT & SAM BENOIT	"	29	583	4-30-38

1070+50
1076+51

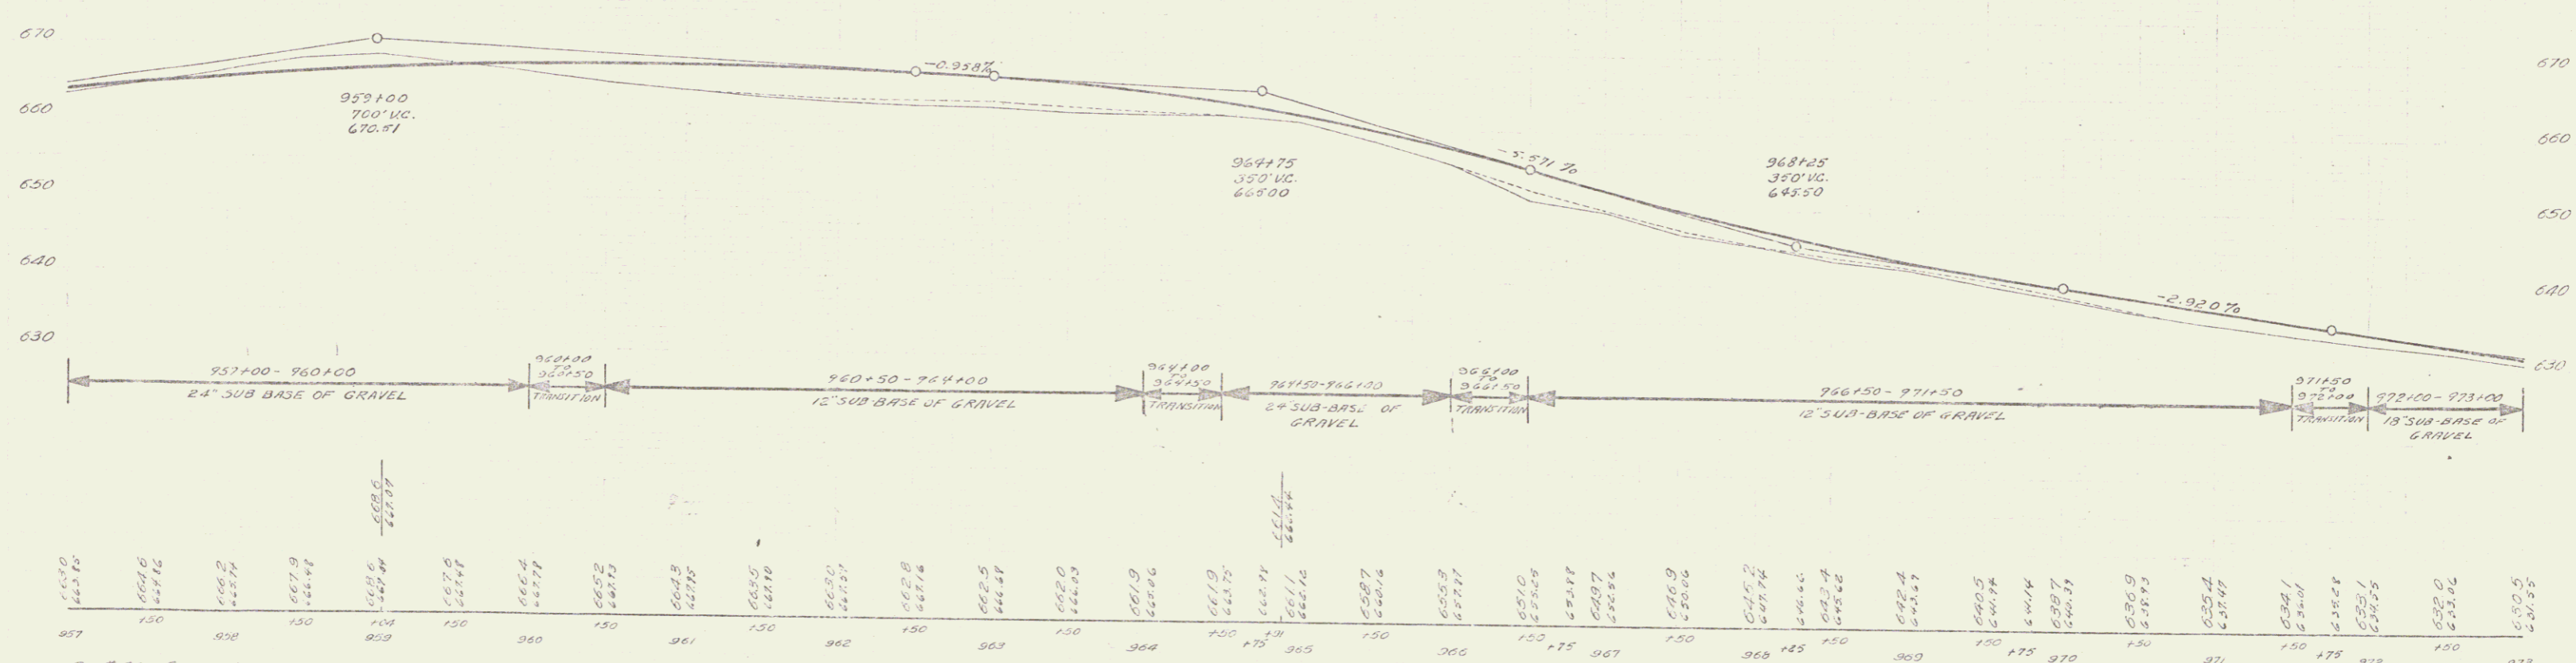

B.M. 56 Spike in Root of 14' Elm 13.5' Lt of Sta 958+06 Elev 666.87
 B.M. 57 Spike in Root of 18' Elm 36.5' Lt of Sta 965+28 Elev 666.66
 B.M. 58 Spot on Boulder 41' Lt of Sta 971+51 Elev 634.27

SERIES MAP NO. 1007
 SHEET 6 OF 63