



138-F 1938 7 63

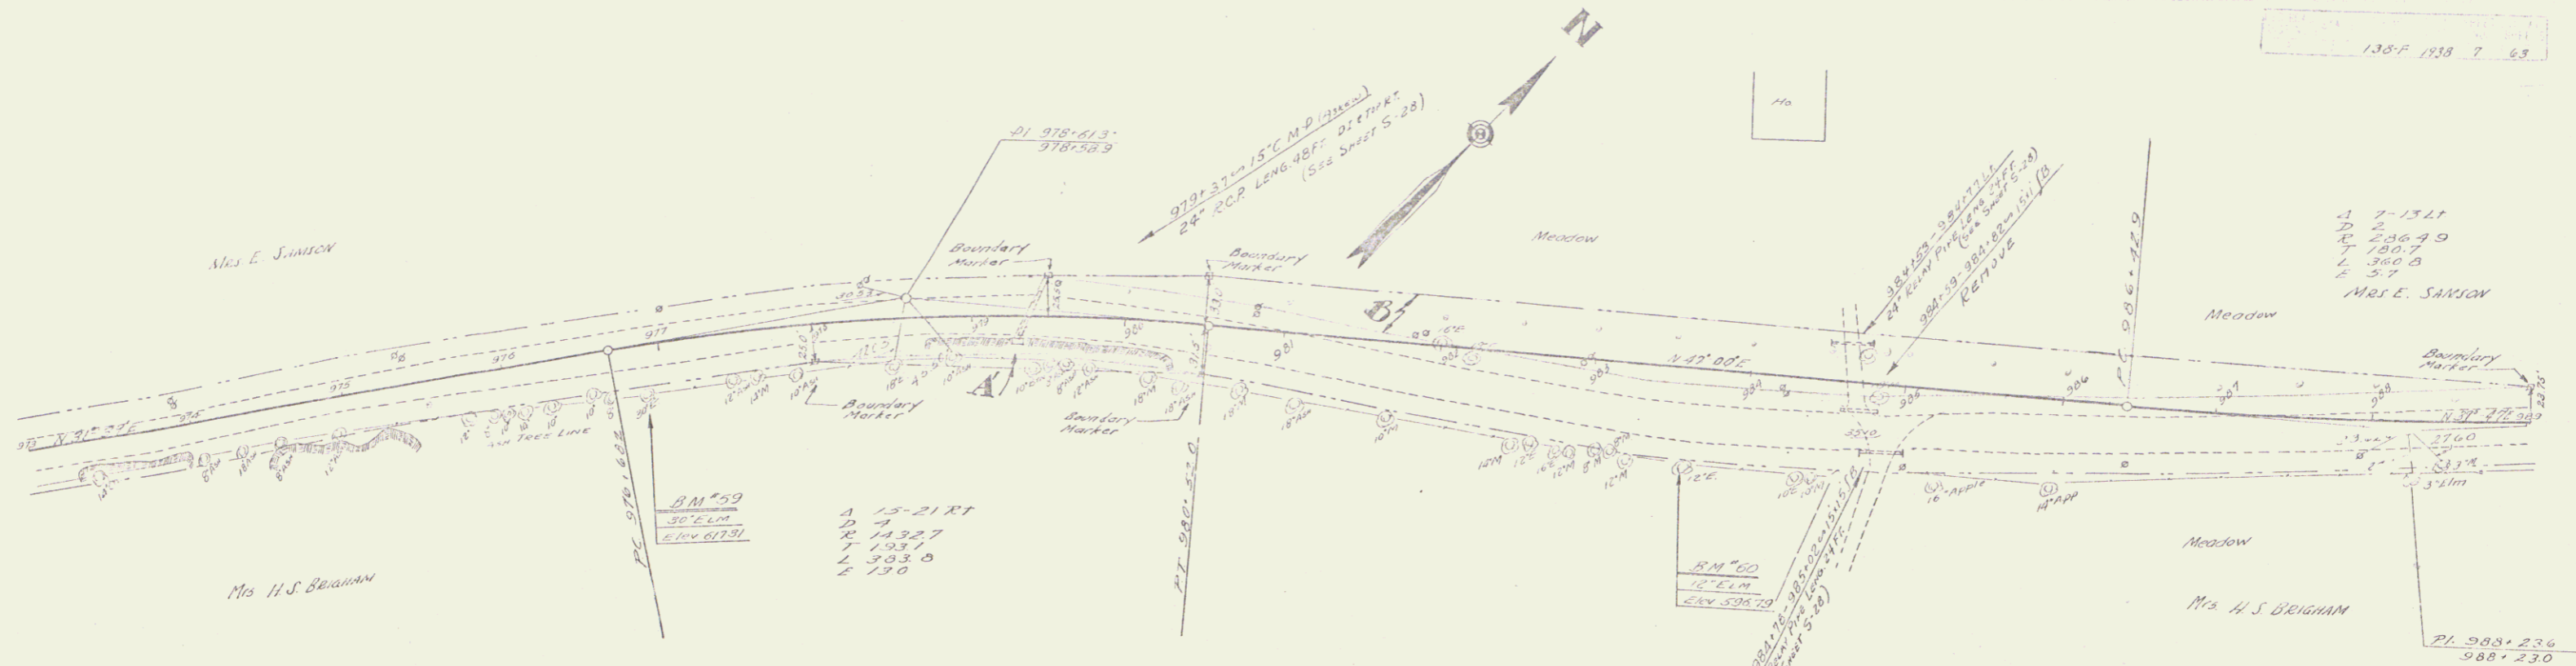

PARCEL	INSTRUMENT	DATE	GRANTOR	GRANTEE	RECORDED	REMARKS
A-B	Q.C.D.	11-10-37	MRS. EVELINE SAMSON	ST. ALBANS	BOOK 135 PAGE 1125-37	
A	Q.C.D.	12-20-37	MRS. CHARLOTTE H. BRIGHAM	"	9 339 1-3-38	

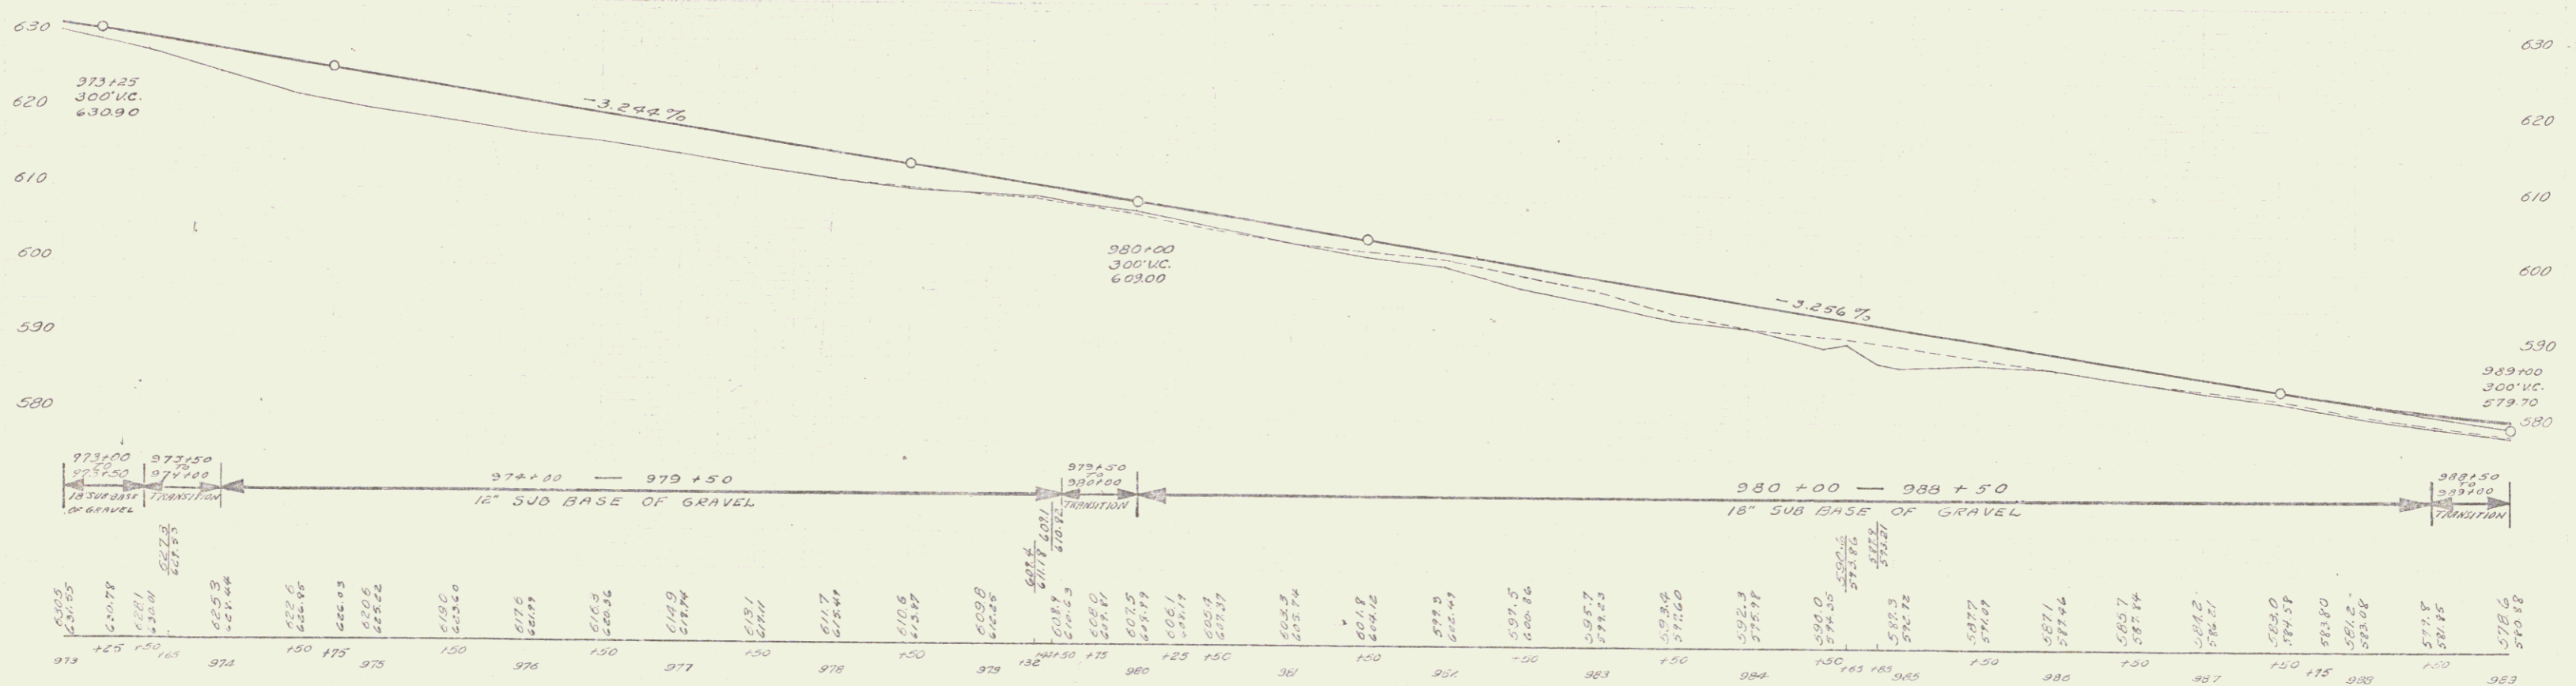

BM 59 Spike in Root of 30' Elm 28' Rt. of Sta 976+88 Elev 617.31'  
 BM 60 Spike in Root of 12' Elm 335' Rt. of Sta 983+61 Elev 596.79'

SEE PLAN FOR  
 SHEET 1 OF 2