



138-F-1158-10-63

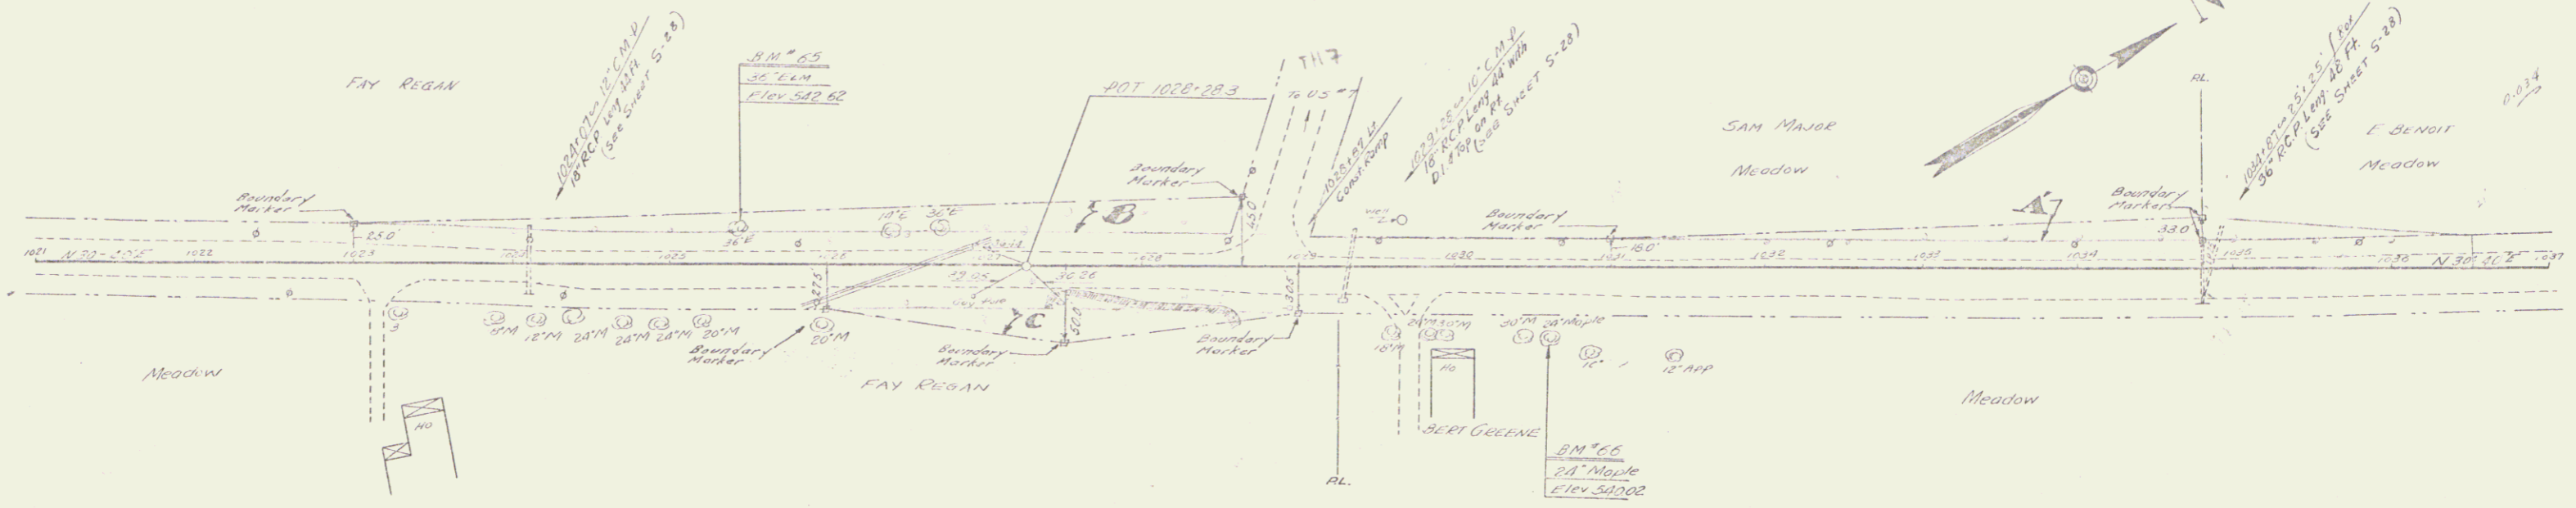

PARCEL	INSTRUMENT	DATE	GRANTOR	GRANTEE	RECORDED	REMARKS
A-B-C	Q.C.D.	11-10-37	FAY D. & SARAH REGAN	ST. JOHN	BOOK 9 PAGE 342	SEE DATE 11-23-37
A'	Q.C.D.	11-12-37	SAM MAJOR	"	9 349	11-23-37

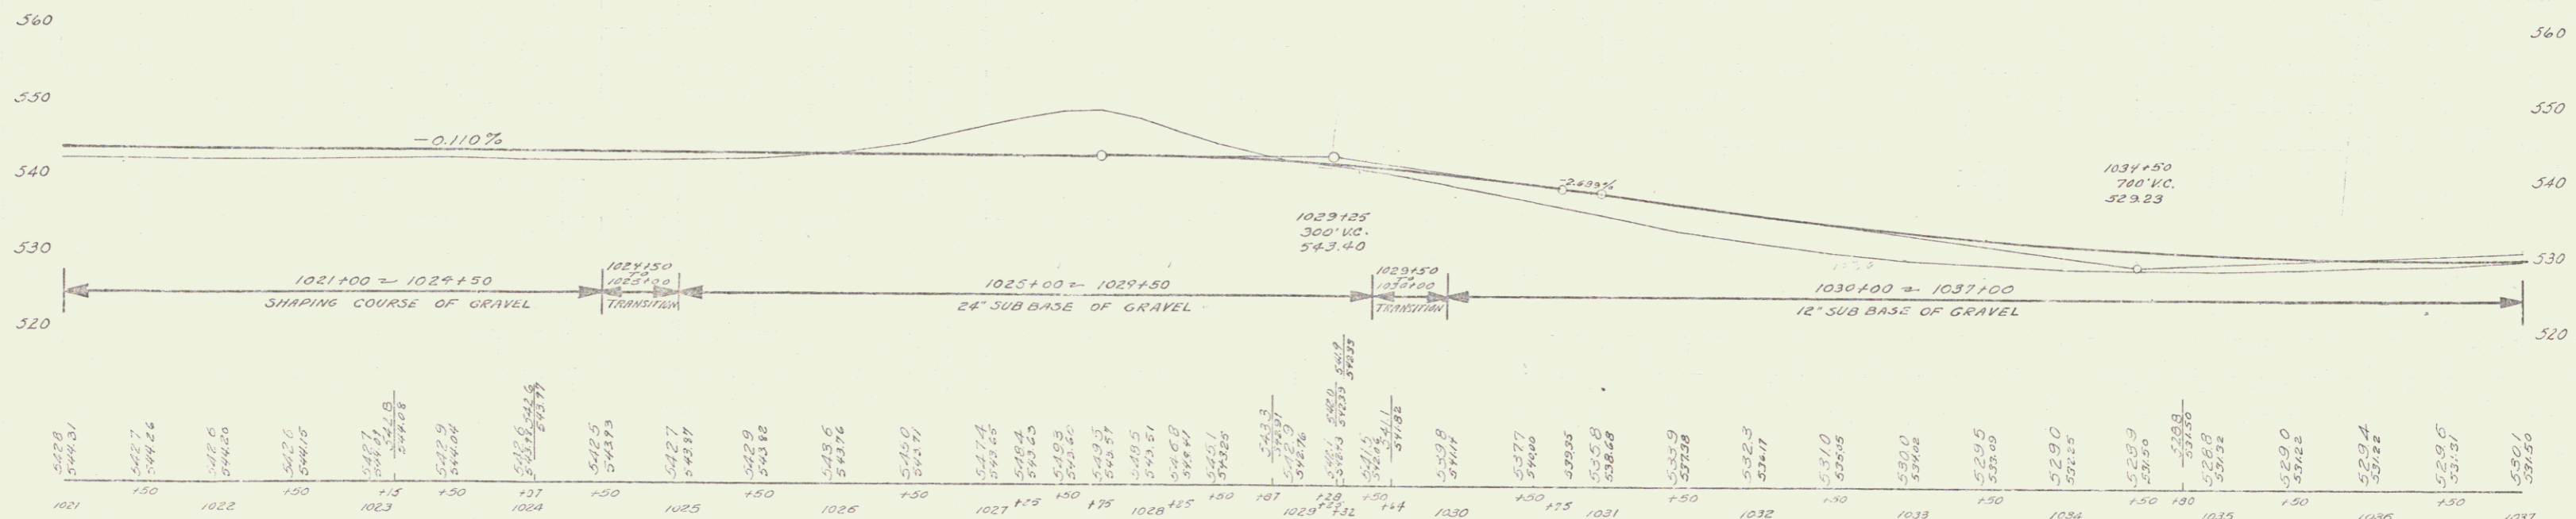

BM #65 for in 36' Elm 18' Lt of Sta 1025+03 Elev 542.62
 BM #66 for in Pool of 21' Maple 42' Rt of Sta 1030+61 Elev 540.02

PLANS 138-F-1158-10-63
 SHEET 10 OF 63