


PARCEL INSTRUMENT DATE	GRANTOR	GRANTEE	RECORDED	REMARKS
A G.C.D. 12-29-37	HENRY H. SWEENEY	ST. OF N.Y.	340	13-33

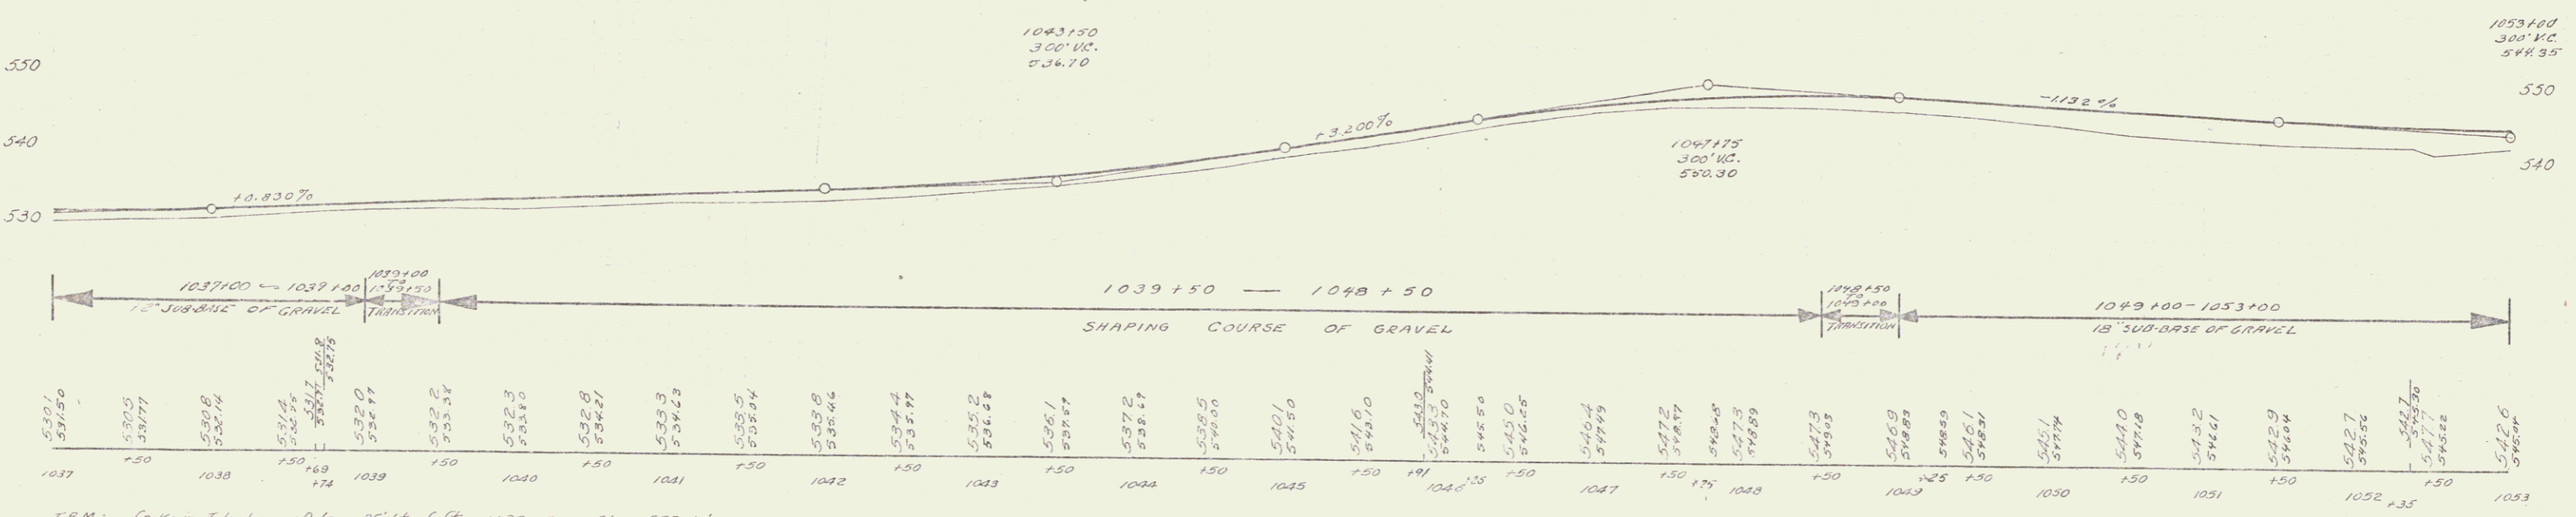

T.B.M. Spike in Telephone Pole 25' Lt of Sta 1039+37 Elev 533.40'  
 B.M. 67 Spike in Root of 14" Maple 285' Lt of Sta 1046+34 Elev 545.58