
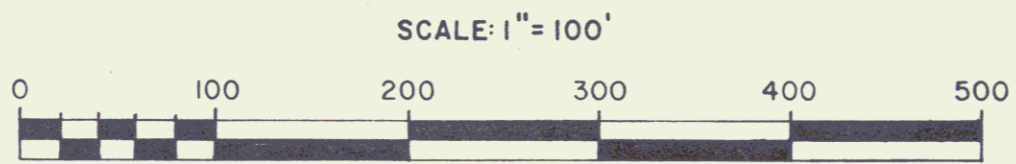
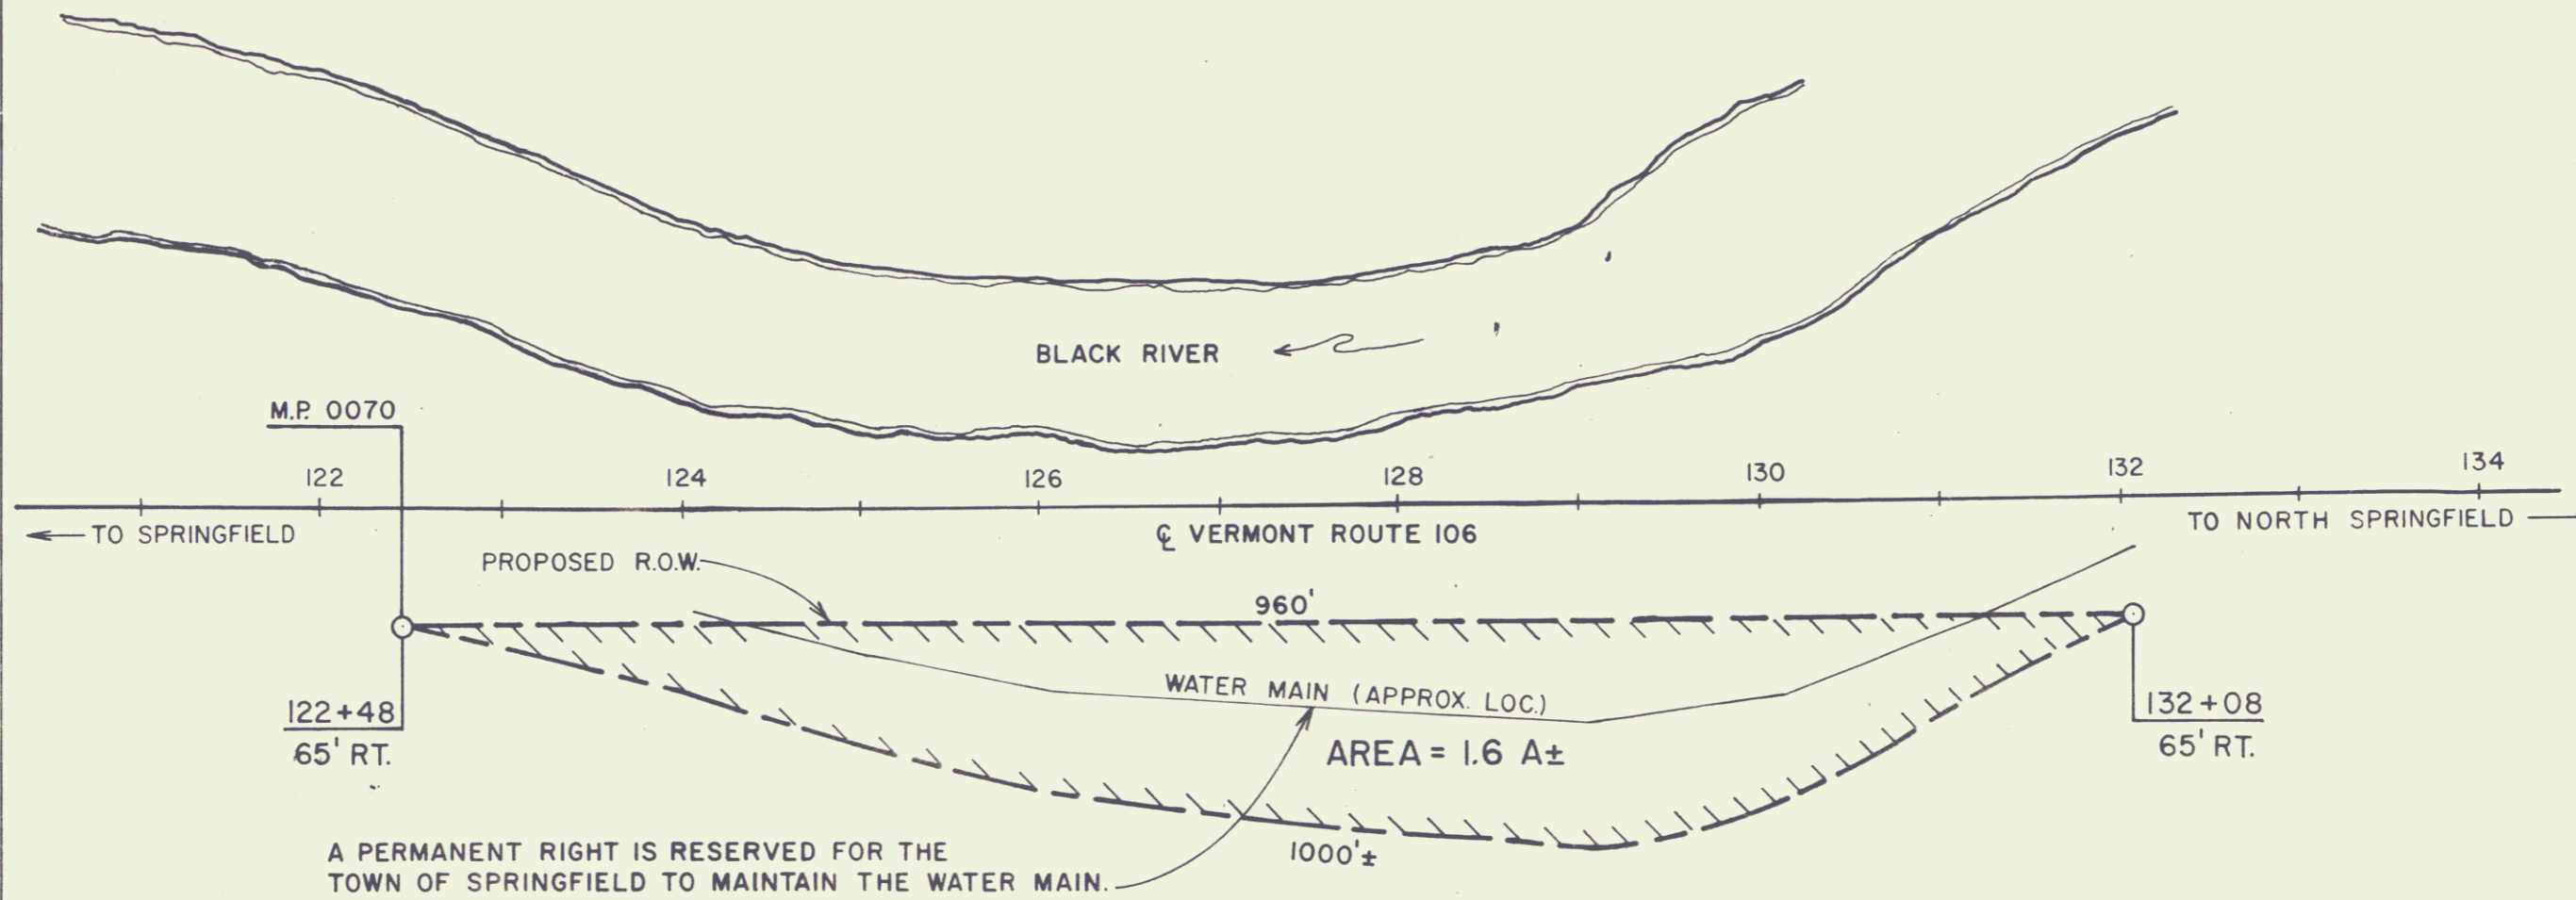


CONSISTING OF LAND PARTLY ACQUIRED FROM FRANK D. & ESSIE L. CHITTENDEN
 BY W.D. DATED OCT. 2, 1953 & RECORDED IN BK. 53 PGS. 388-389 ON OCT. 9, 1953
 AND PARTLY FROM THE EXISTING R.O.W. PRIOR TO THE HIGHWAY RELOCATION.

ST. OF VT TO JOSEPH CERNIGLIA BY QCD
 ON 4/9/80 AND IN BK 77/584
 MP 0070

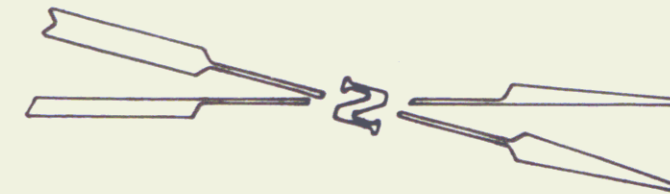

REF. SHEET 13,14 OF 114 <i>VT 106</i>		
STATE OF VERMONT		
AGENCY OF TRANSPORTATION		
SHEET <i>14A</i>		
TOWN OF SPRINGFIELD		
PROJECT	F 123 (9)	<i>10</i>
APPROX SCALE 1"=100'	DATE 4/2/80	DRAWN BY B.A.M.

123