
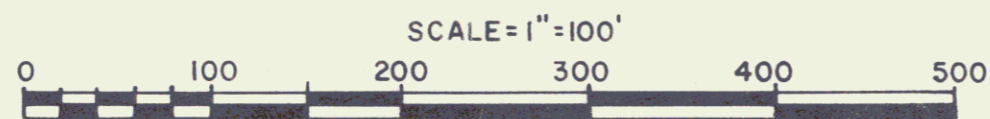


ACQUIRED FROM
 RAOUL TREMBLAY BY W.D. OF EASEMENT DATED
 NOV. 27, 1956 RECORDED DEC. 12, 1956 BOOK 56,
 PAGE 241.

ST. OF VT TO F.W. BLAKE BY Q.C.D.
 ON 3/5/82 BK 80/249A

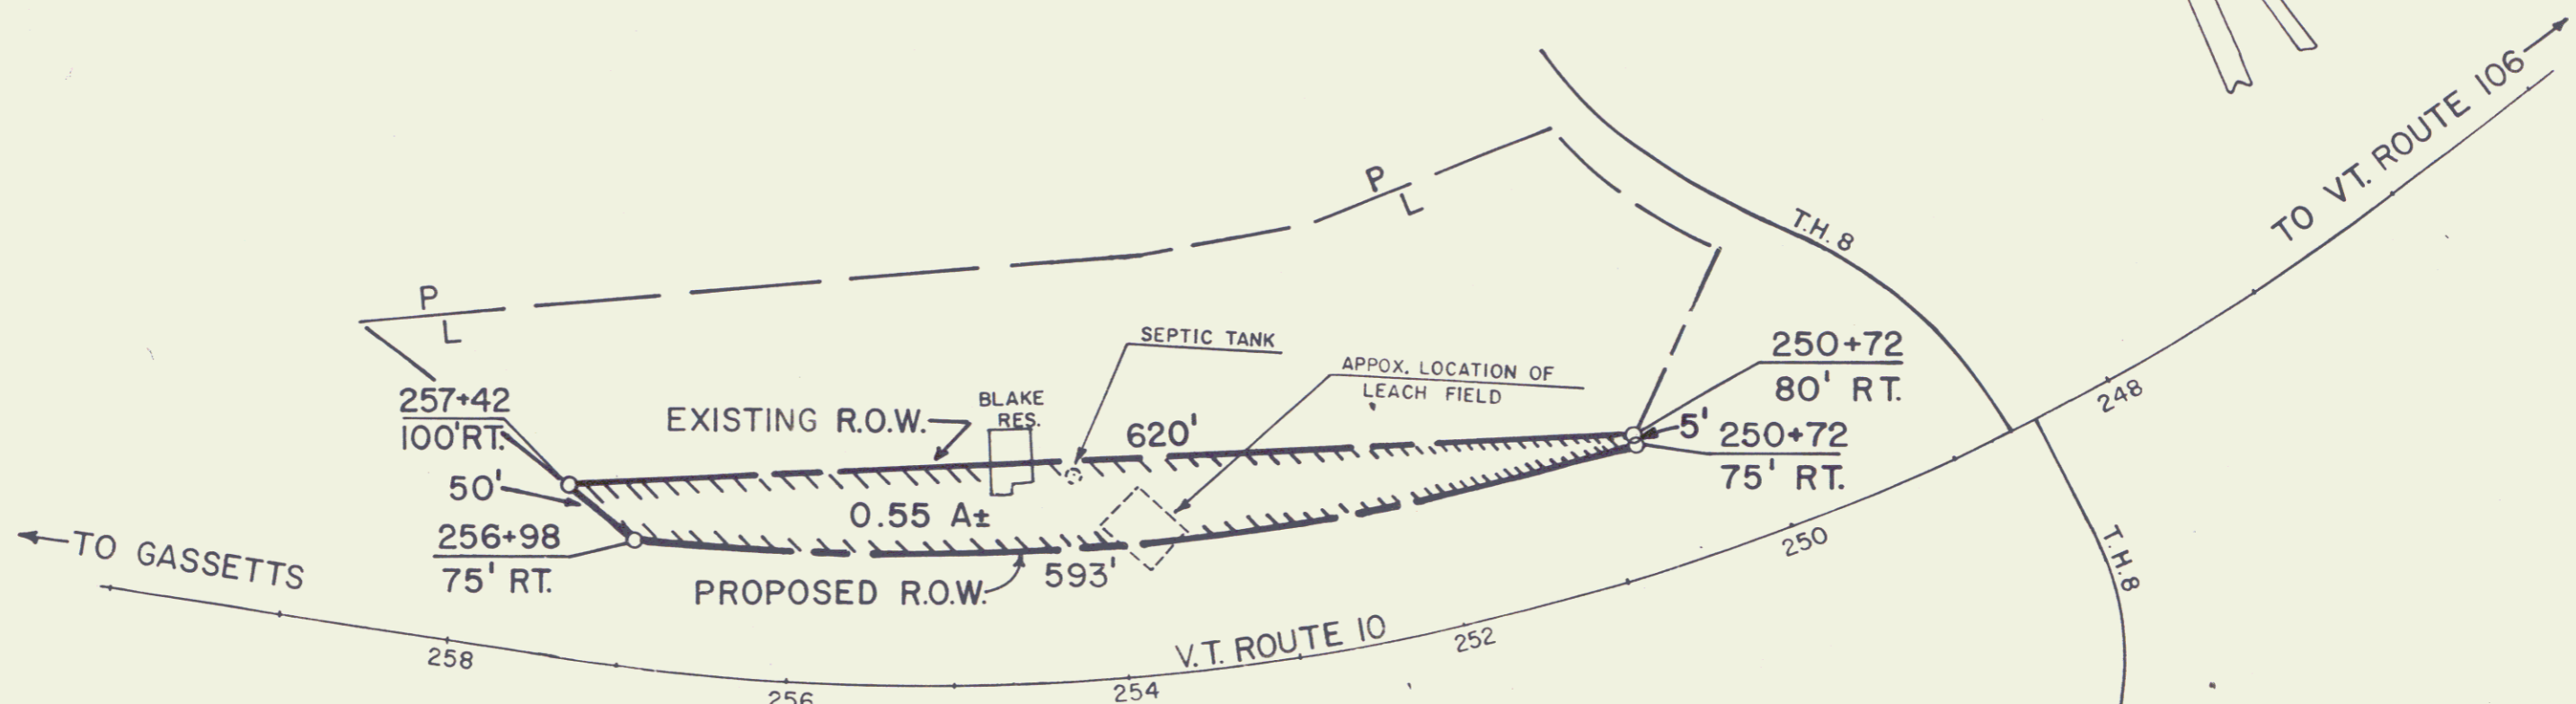

filed w/ Ut 106

REF SHEET 20

STATE OF VERMONT
 AGENCY OF TRANSPORTATION

SHEET 20A

TOWN OF SPRINGFIELD

PROJECT F 123 (6)

APPROX SCALE 1"=100'

DATE 5-16-80

DRAWN BY S.H.F.

REV. 6-18-80

121