


PLAN
 DATE: 8-31
 DRAWN BY: [Signature]
 CHECKED BY: [Signature]
 NO.:

PROFILE
 DATE: 8-31
 DRAWN BY: [Signature]
 CHECKED BY: [Signature]
 NO.:

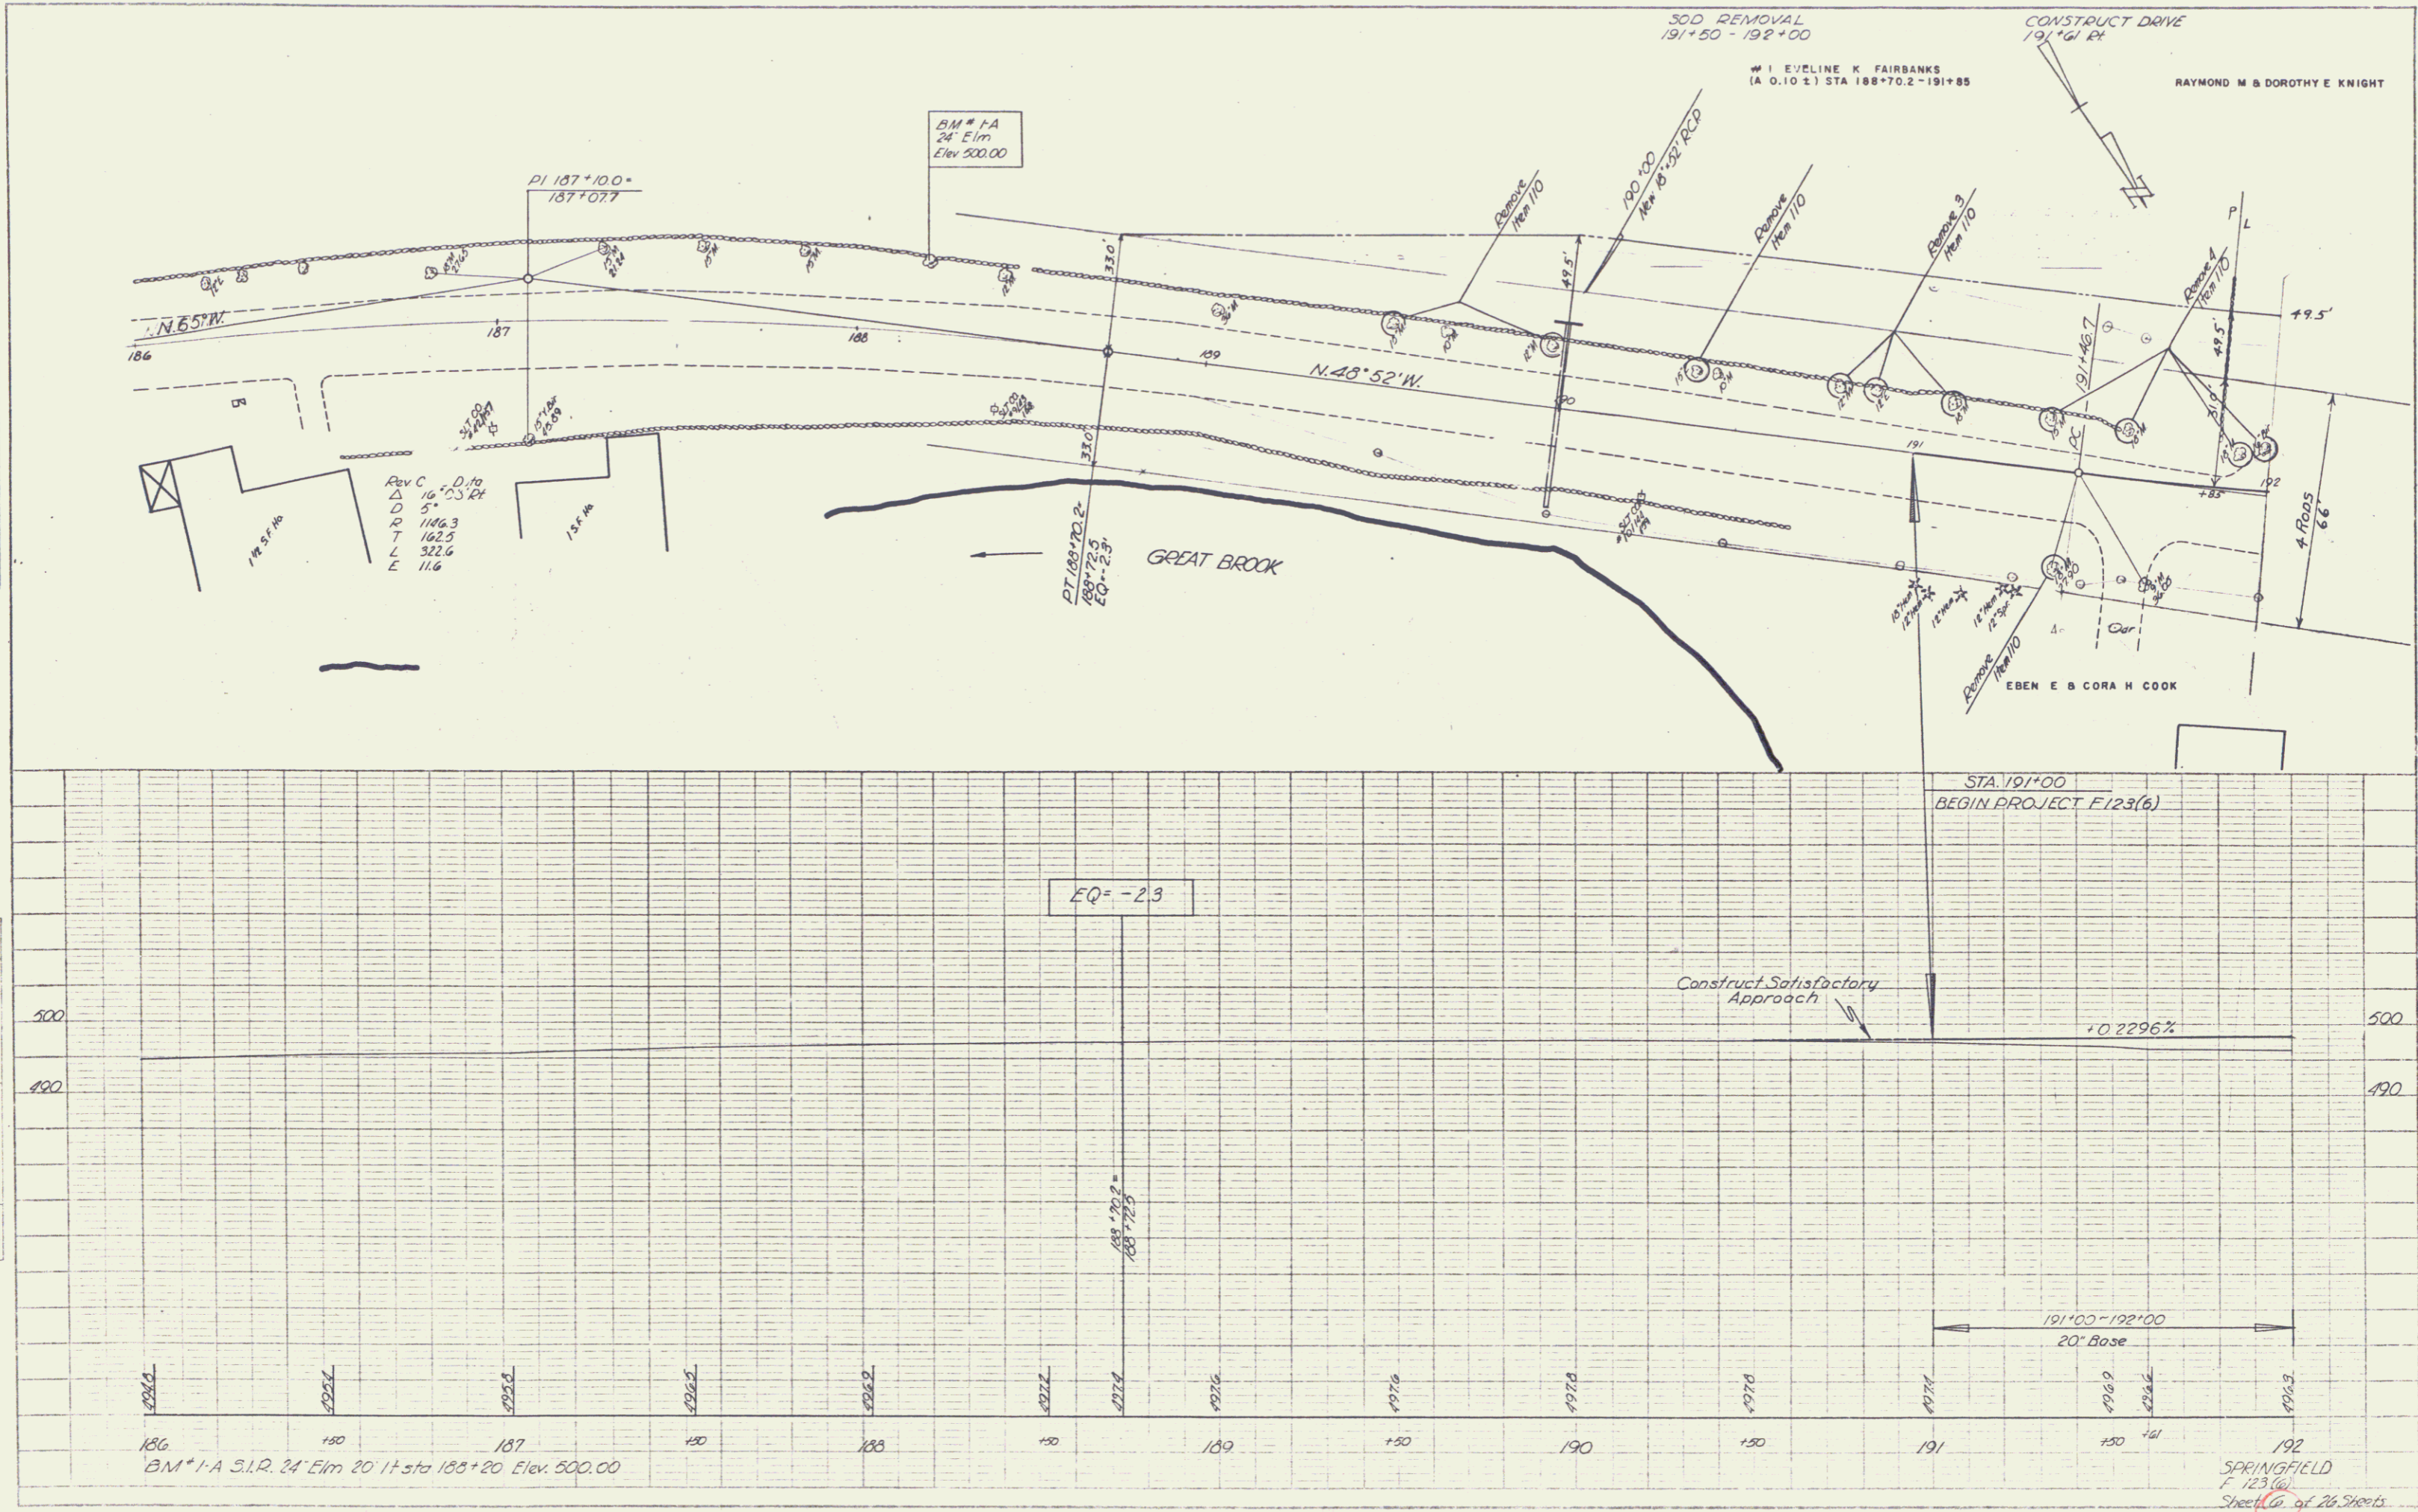

SPRINGFIELD
 F 123(b)
 Sheet 6 of 26 Sheets