


Three Cable Guard Rail with Steel Posts  
9 - 00 Lt. to 10 + 40 Lt.  
9 - 00 Rt. to 10 + 56 Rt.

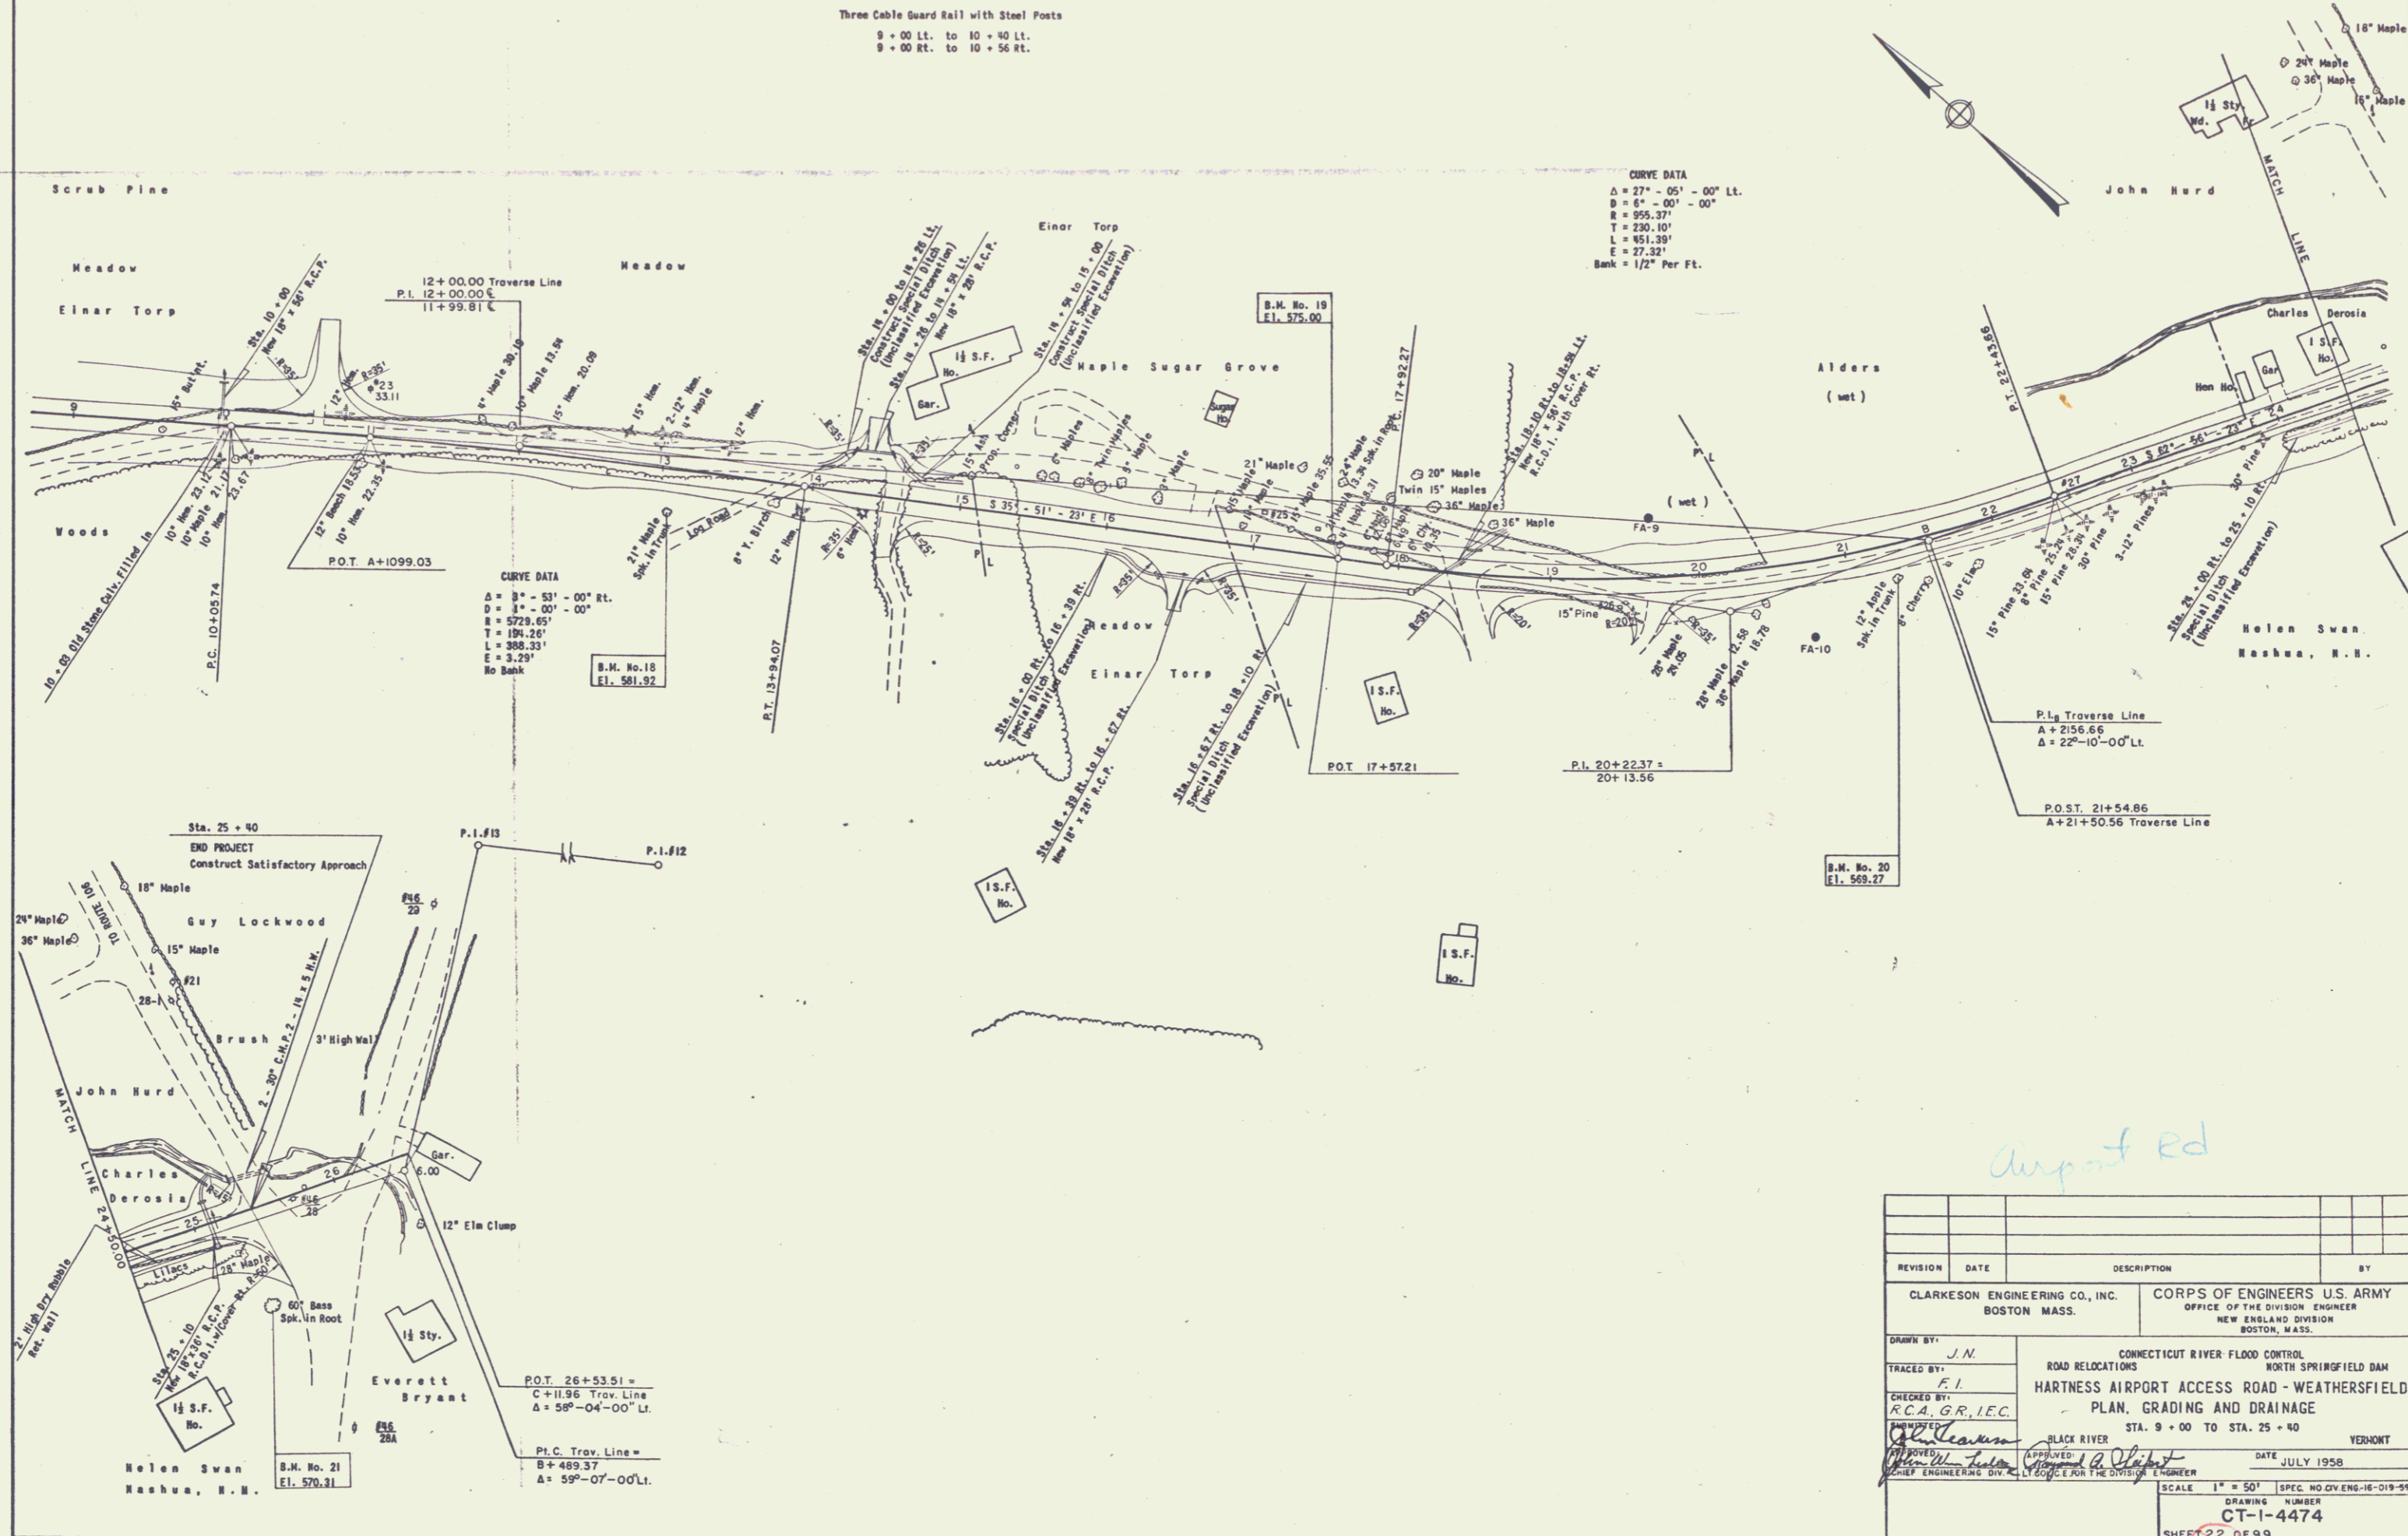

REVISION	DATE	DESCRIPTION	BY

CLARKESON ENGINEERING CO., INC. BOSTON MASS.	CORPS OF ENGINEERS U.S. ARMY OFFICE OF THE DIVISION ENGINEER NEW ENGLAND DIVISION BOSTON, MASS.
DRAWN BY: J.N.	CONNECTICUT RIVER FLOOD CONTROL ROAD RELOCATIONS NORTH SPRINGFIELD DAM
TRACED BY: F.I.	HARTNESS AIRPORT ACCESS ROAD - WEATHERSFIELD PLAN, GRADING AND DRAINAGE
CHECKED BY: R.C.A. G.R., I.E.C.	BLACK RIVER VERMONT
APPROVED: <i>[Signature]</i> CHIEF ENGINEERS DIV.	DATE JULY 1958
SCALE 1" = 50' DRAWING NUMBER CT-1-4474 SHEET 22 OF 99	

*airport rd*