
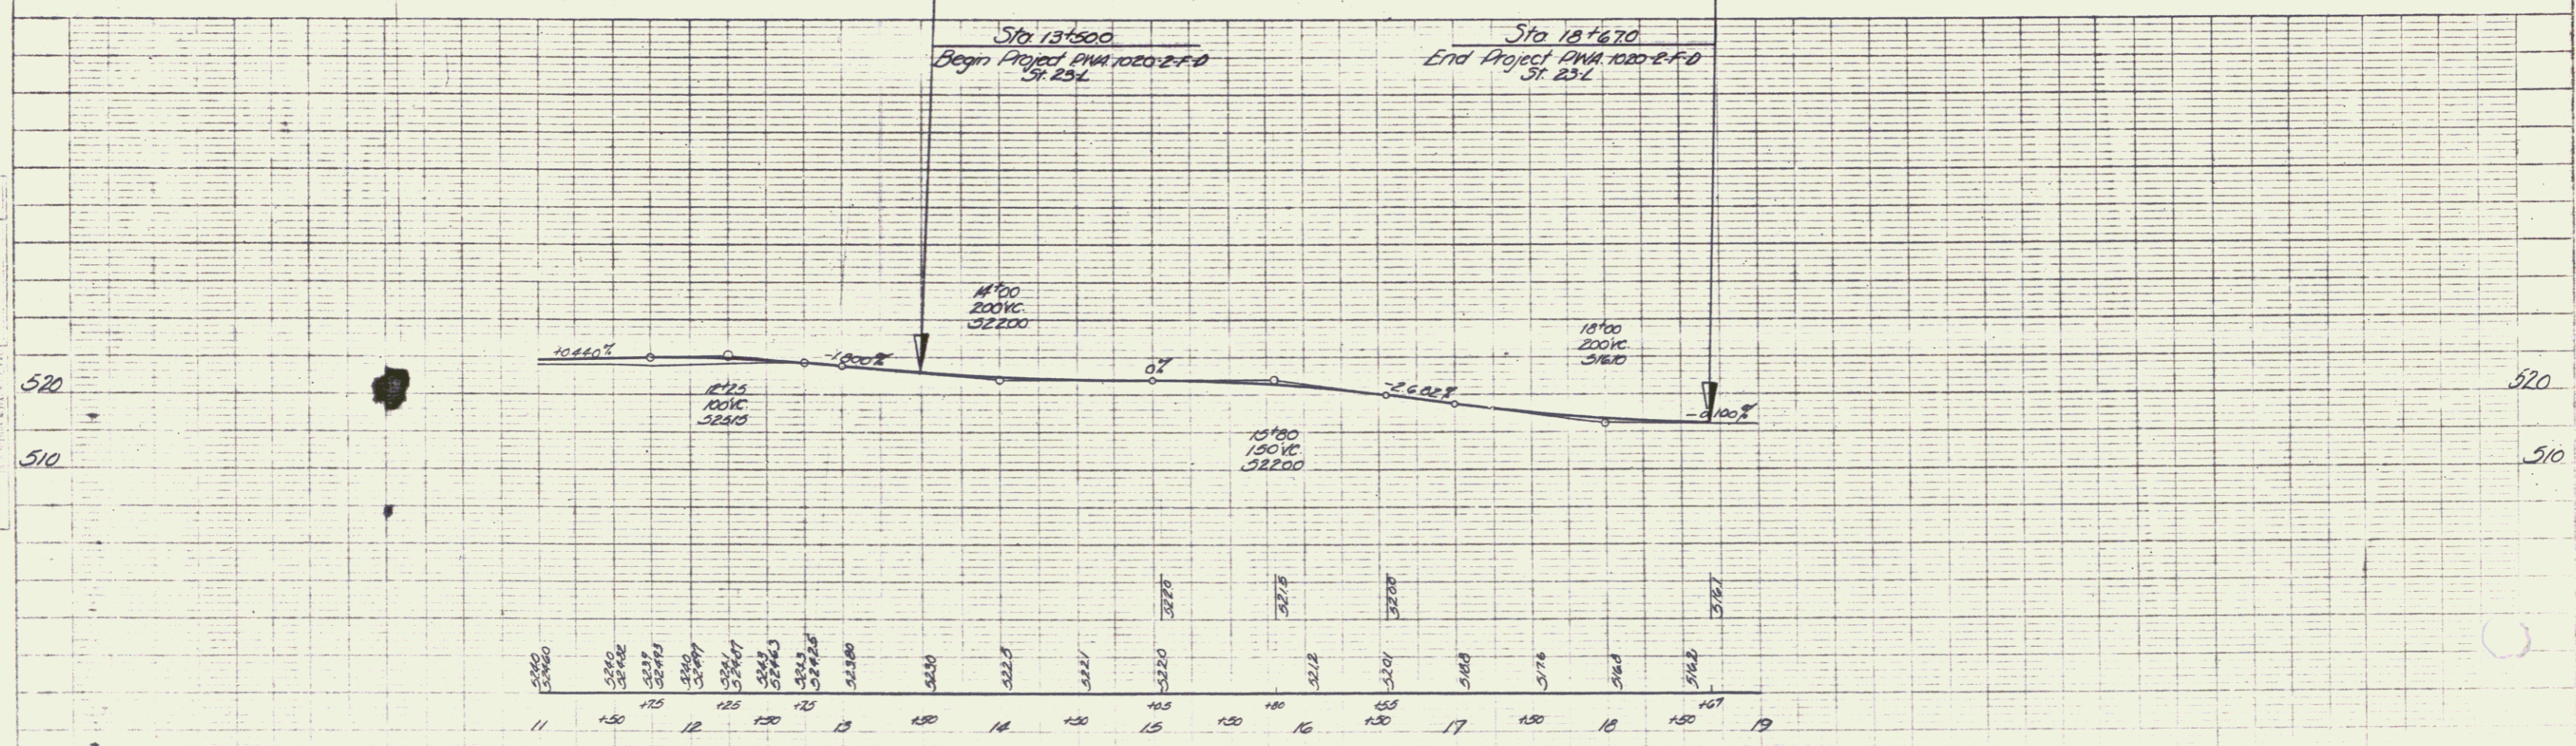


RIGHT-OF-WAY DIVISION  
 PERPETUAL  
 DOWN OF UT 106  
 (To Be Returned to R.O.W. Division)

B# 29

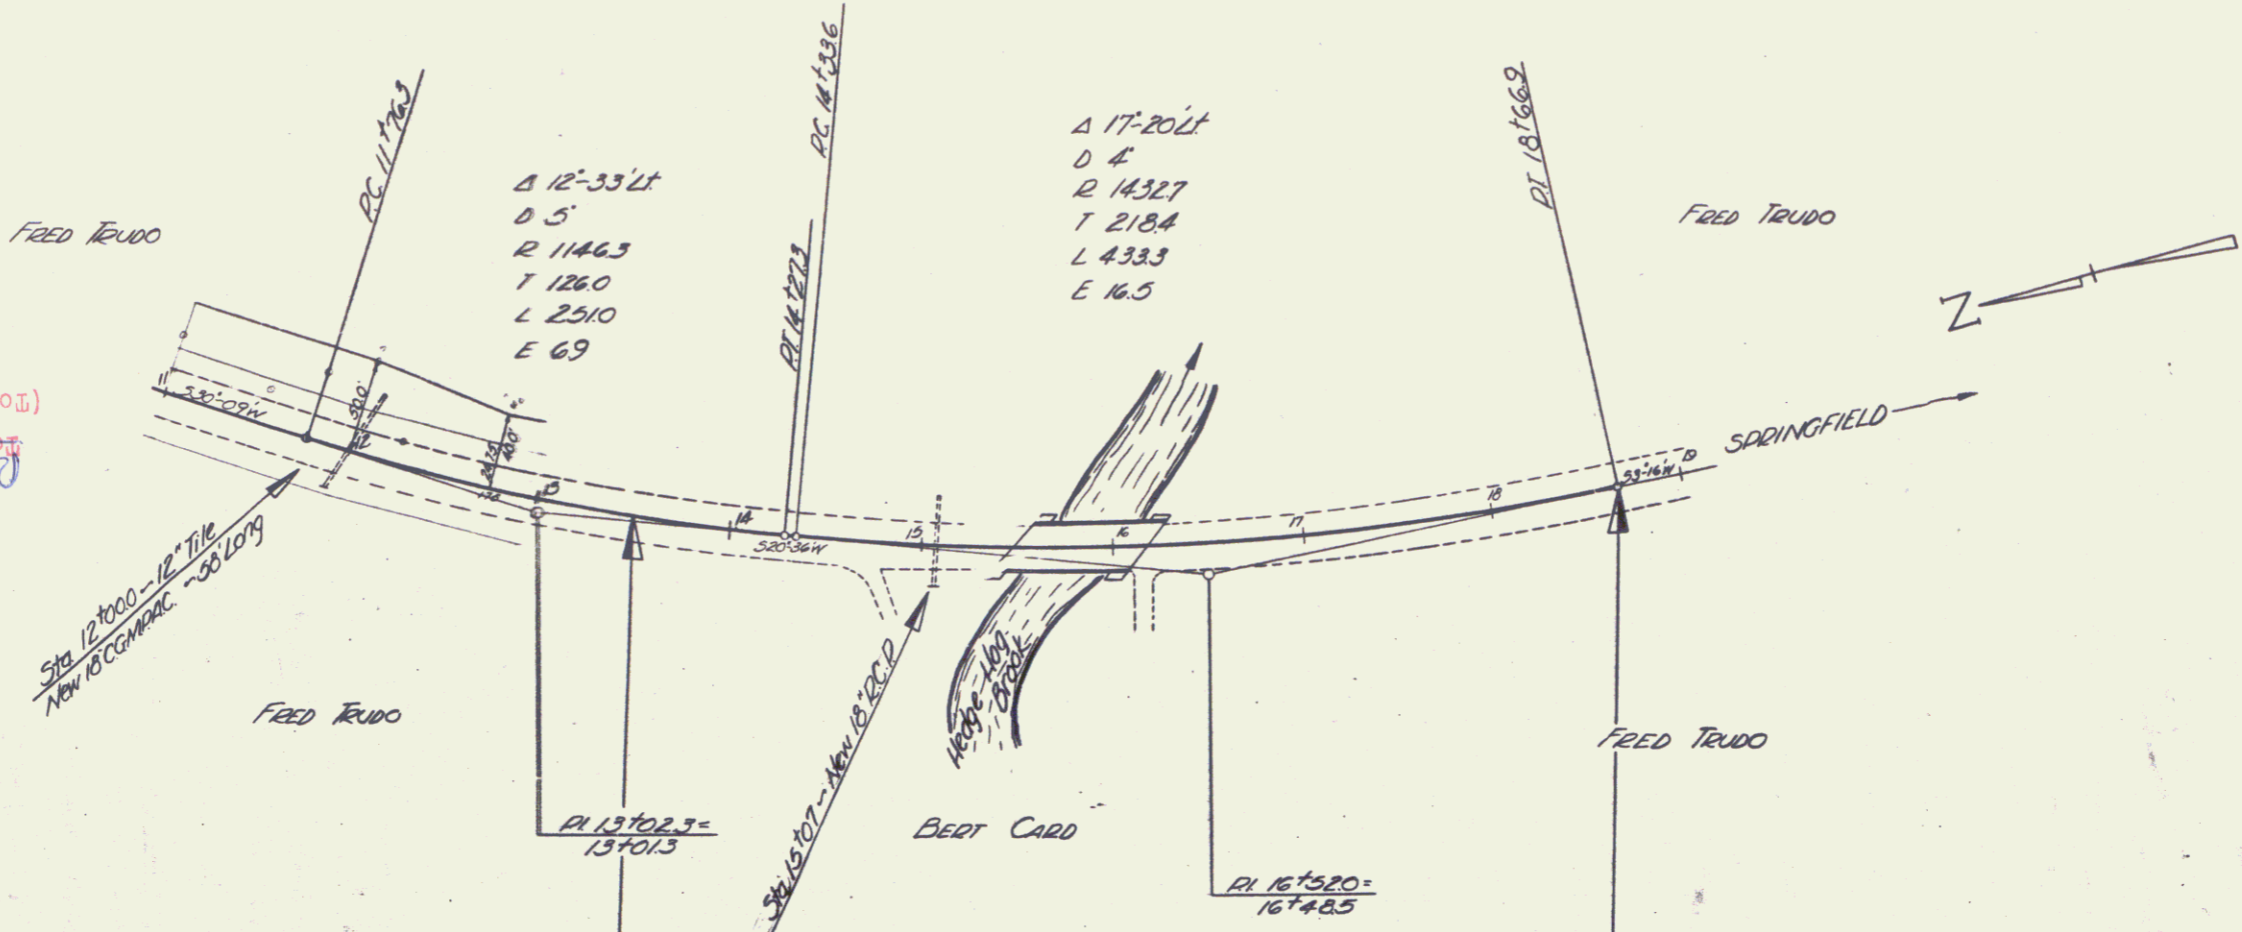

PLAN	DATE	BY	CHKD
DATE	BY	CHKD	DATE

