
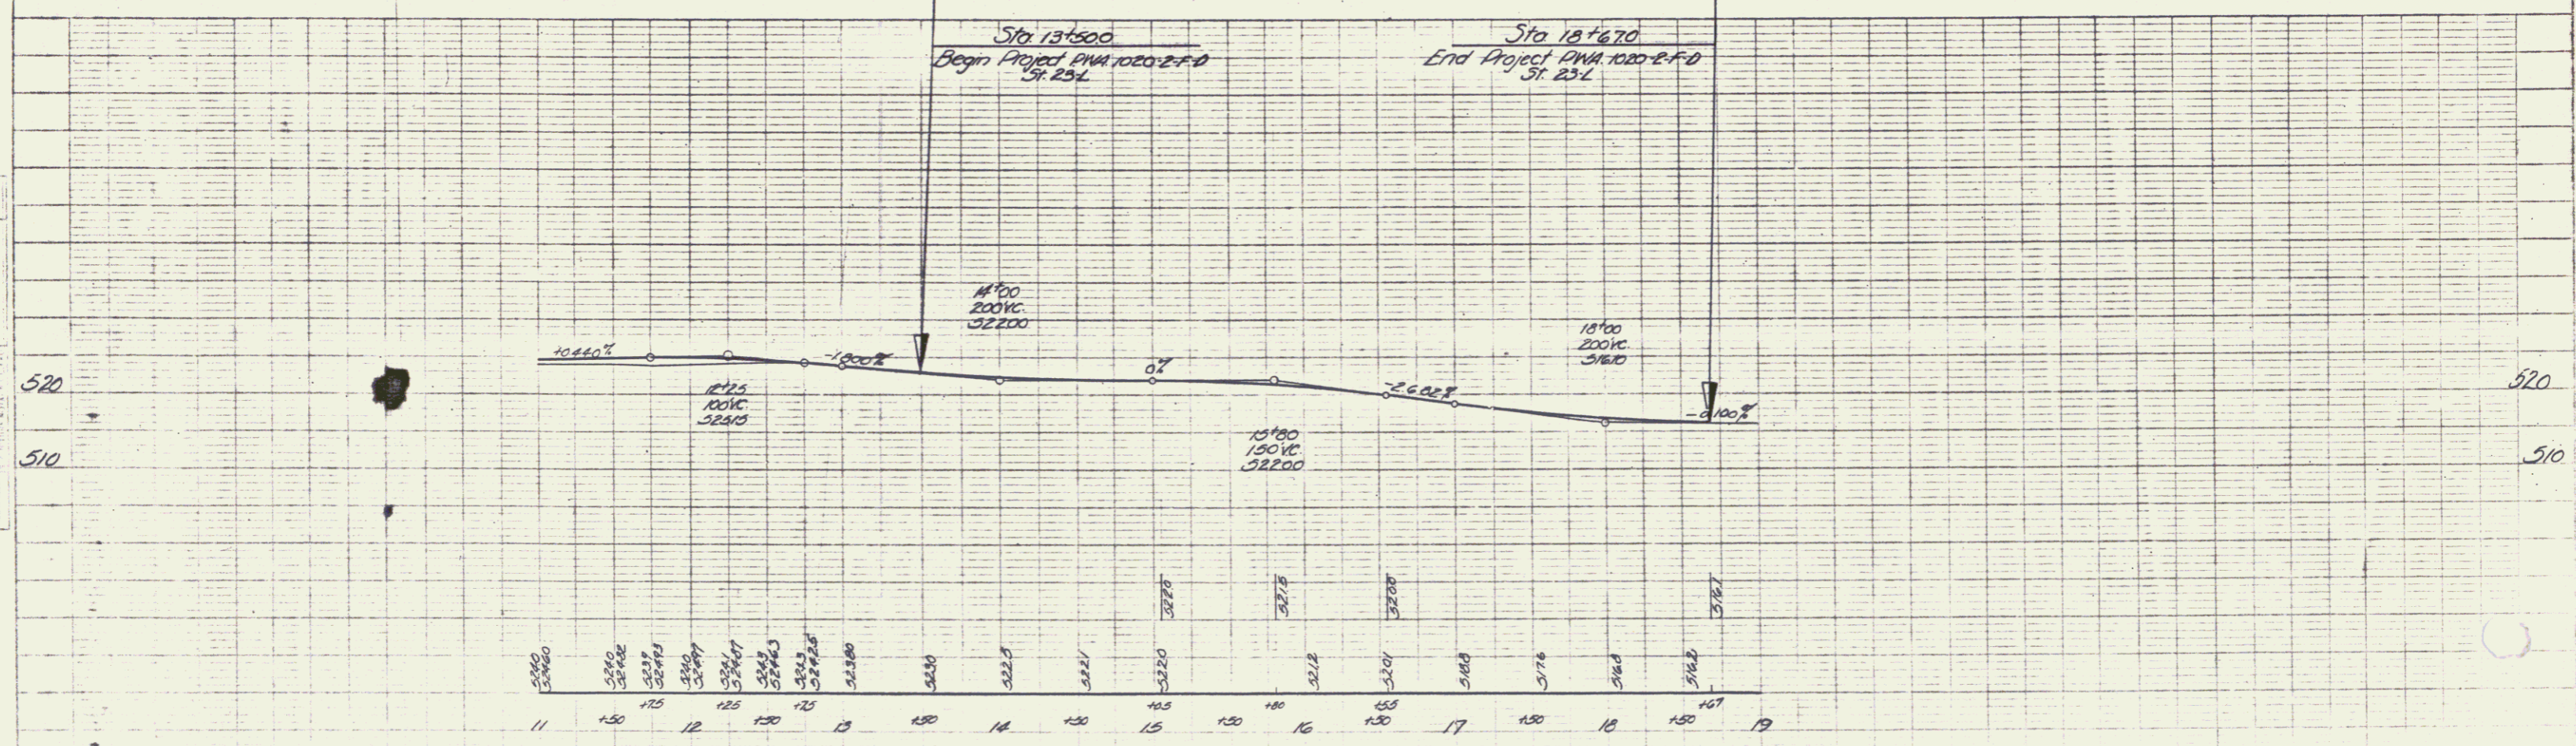


RIGHT-OF-WAY DIVISION
 PERPETUAL
 DOWN OF UT 106
 (To Be Returned to R.O.W. Division)

B# 29

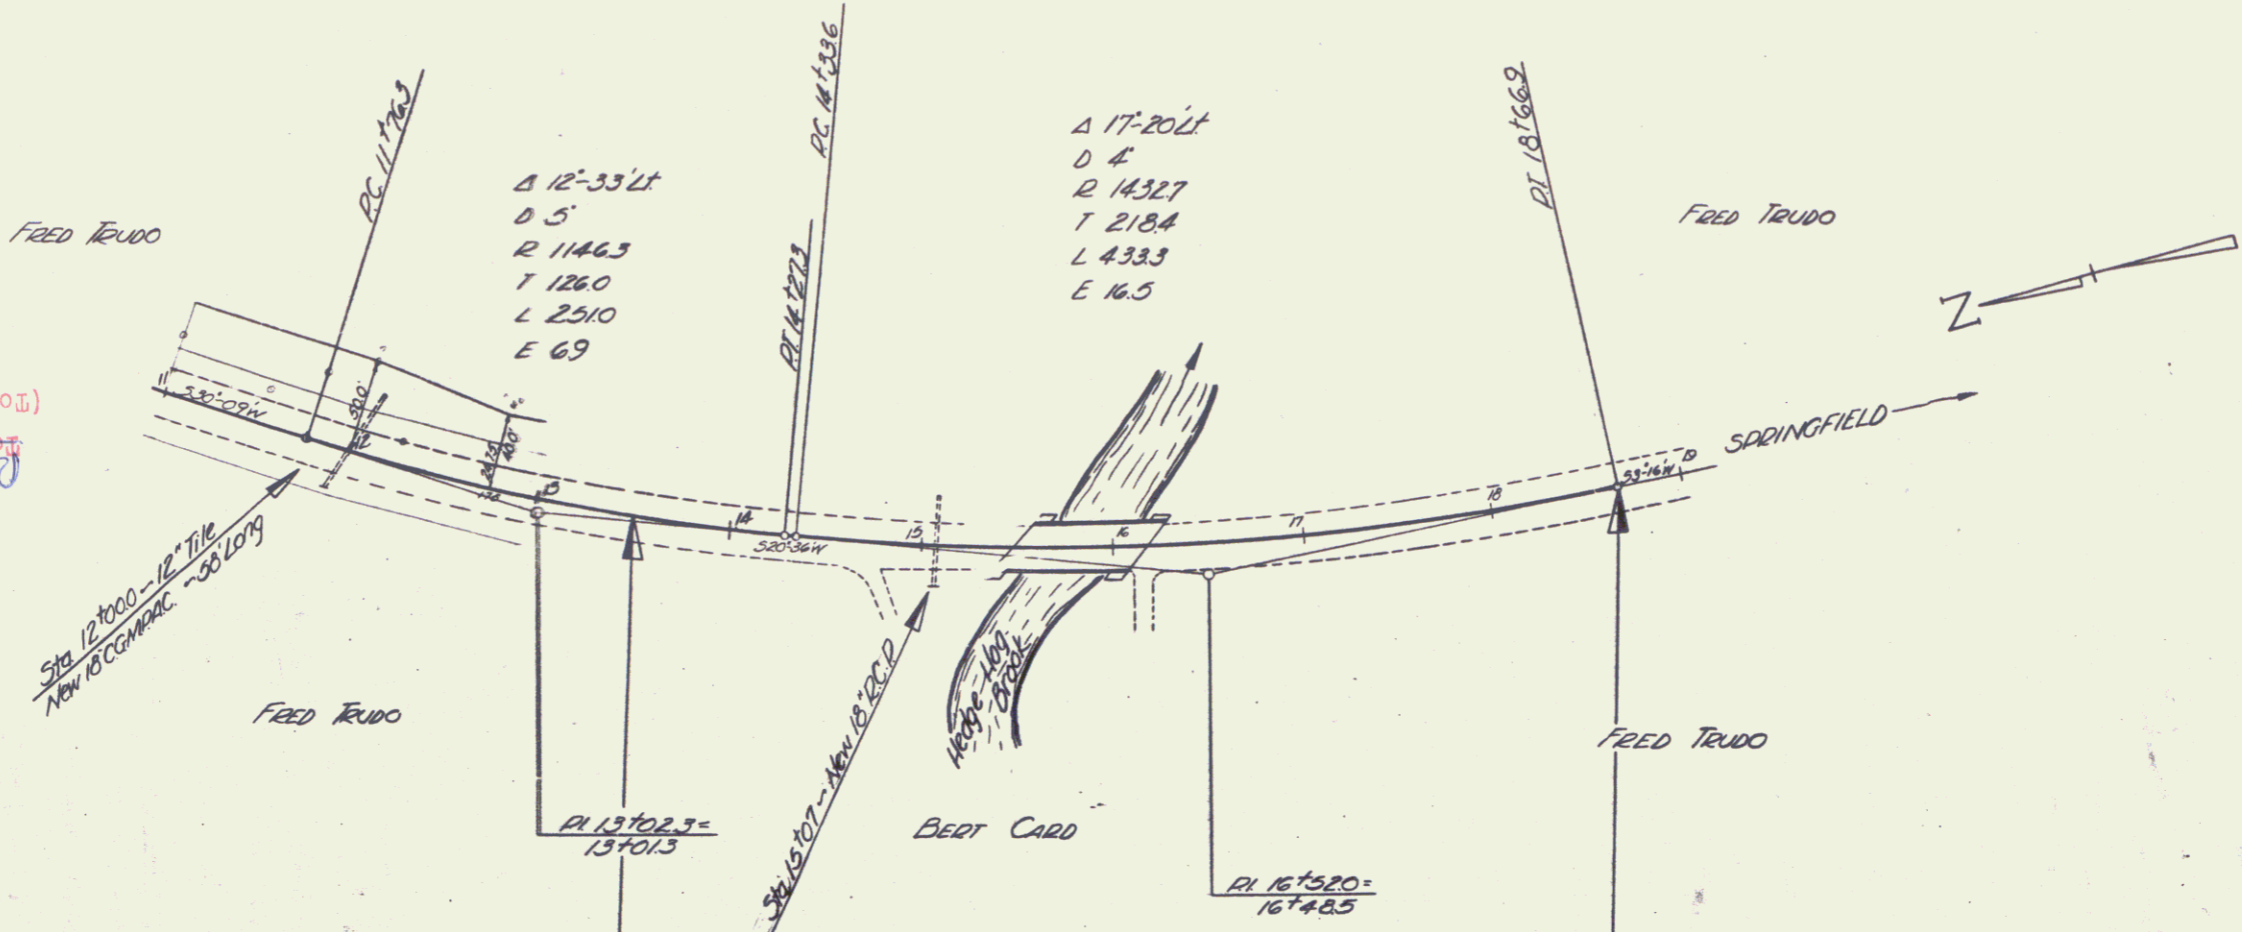

SHEET 1A

2