



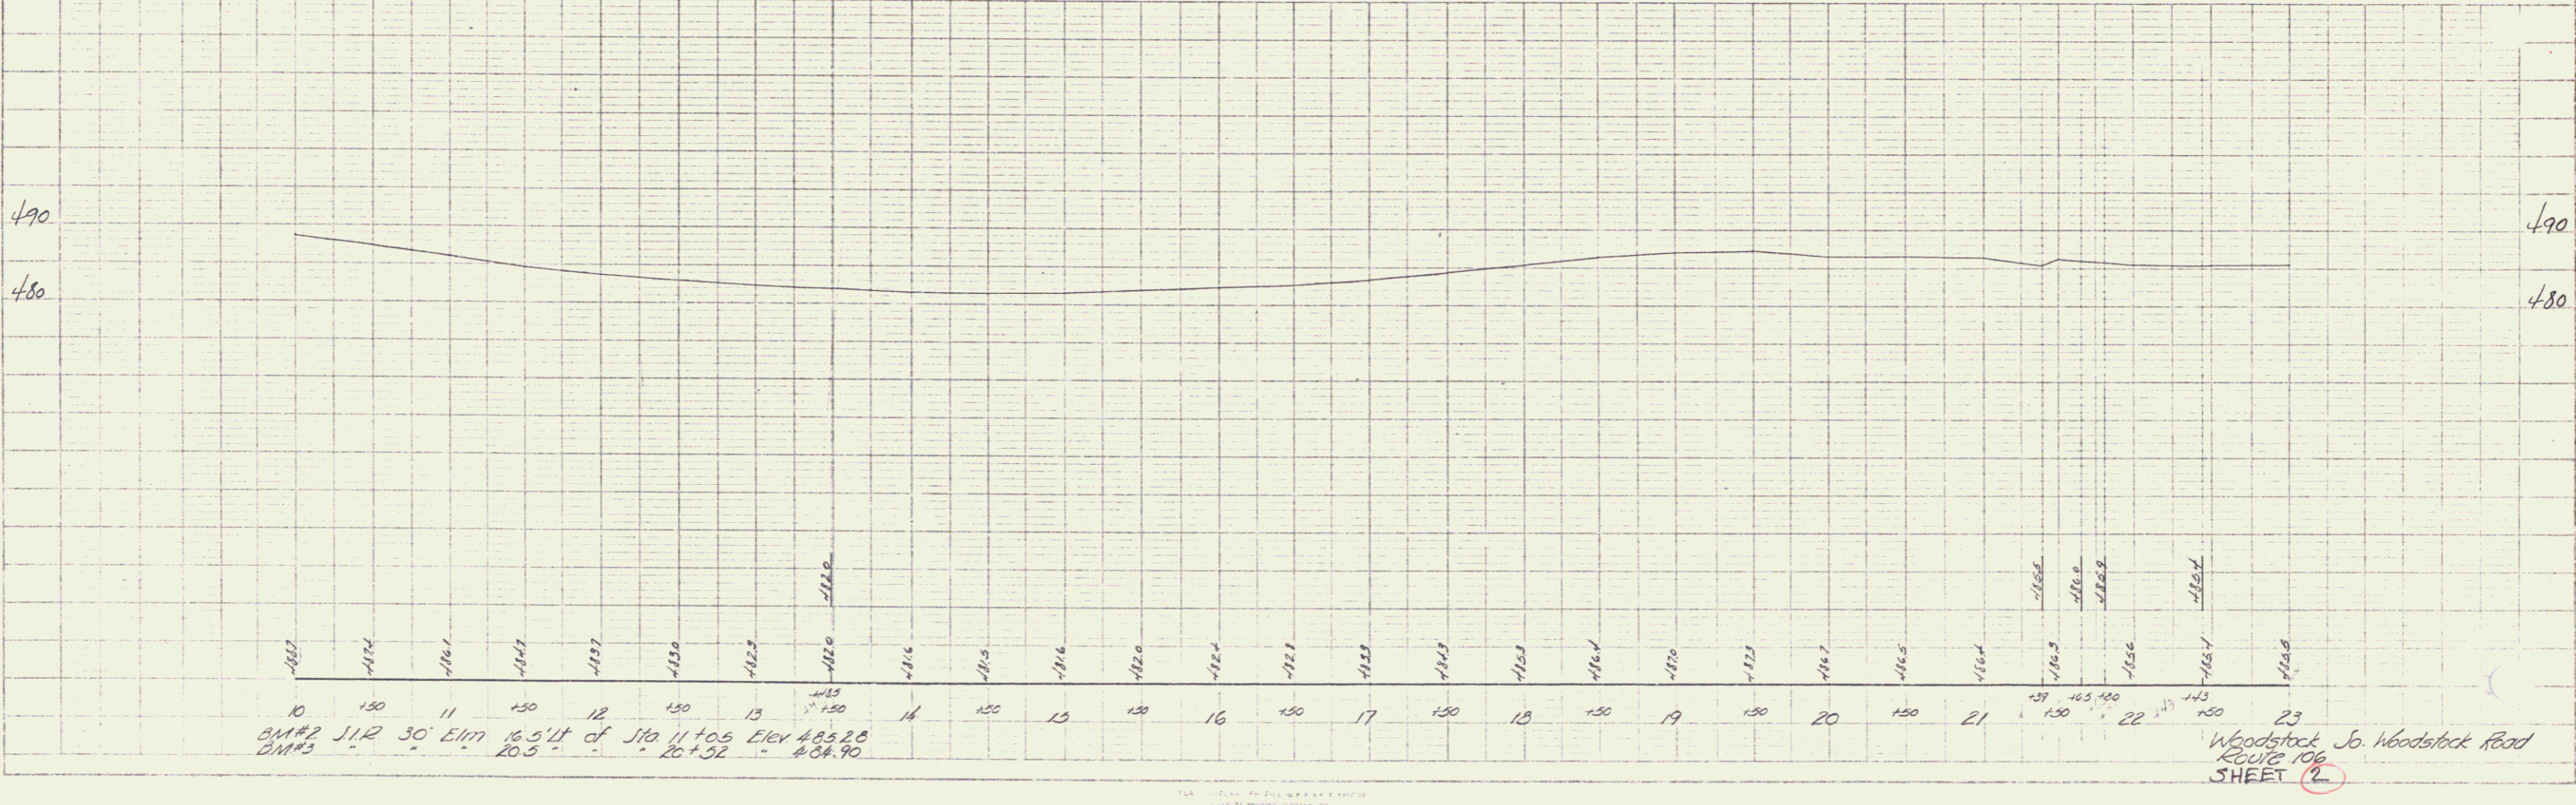





Woodstock So. Woodstock Road  
 SHEET 2

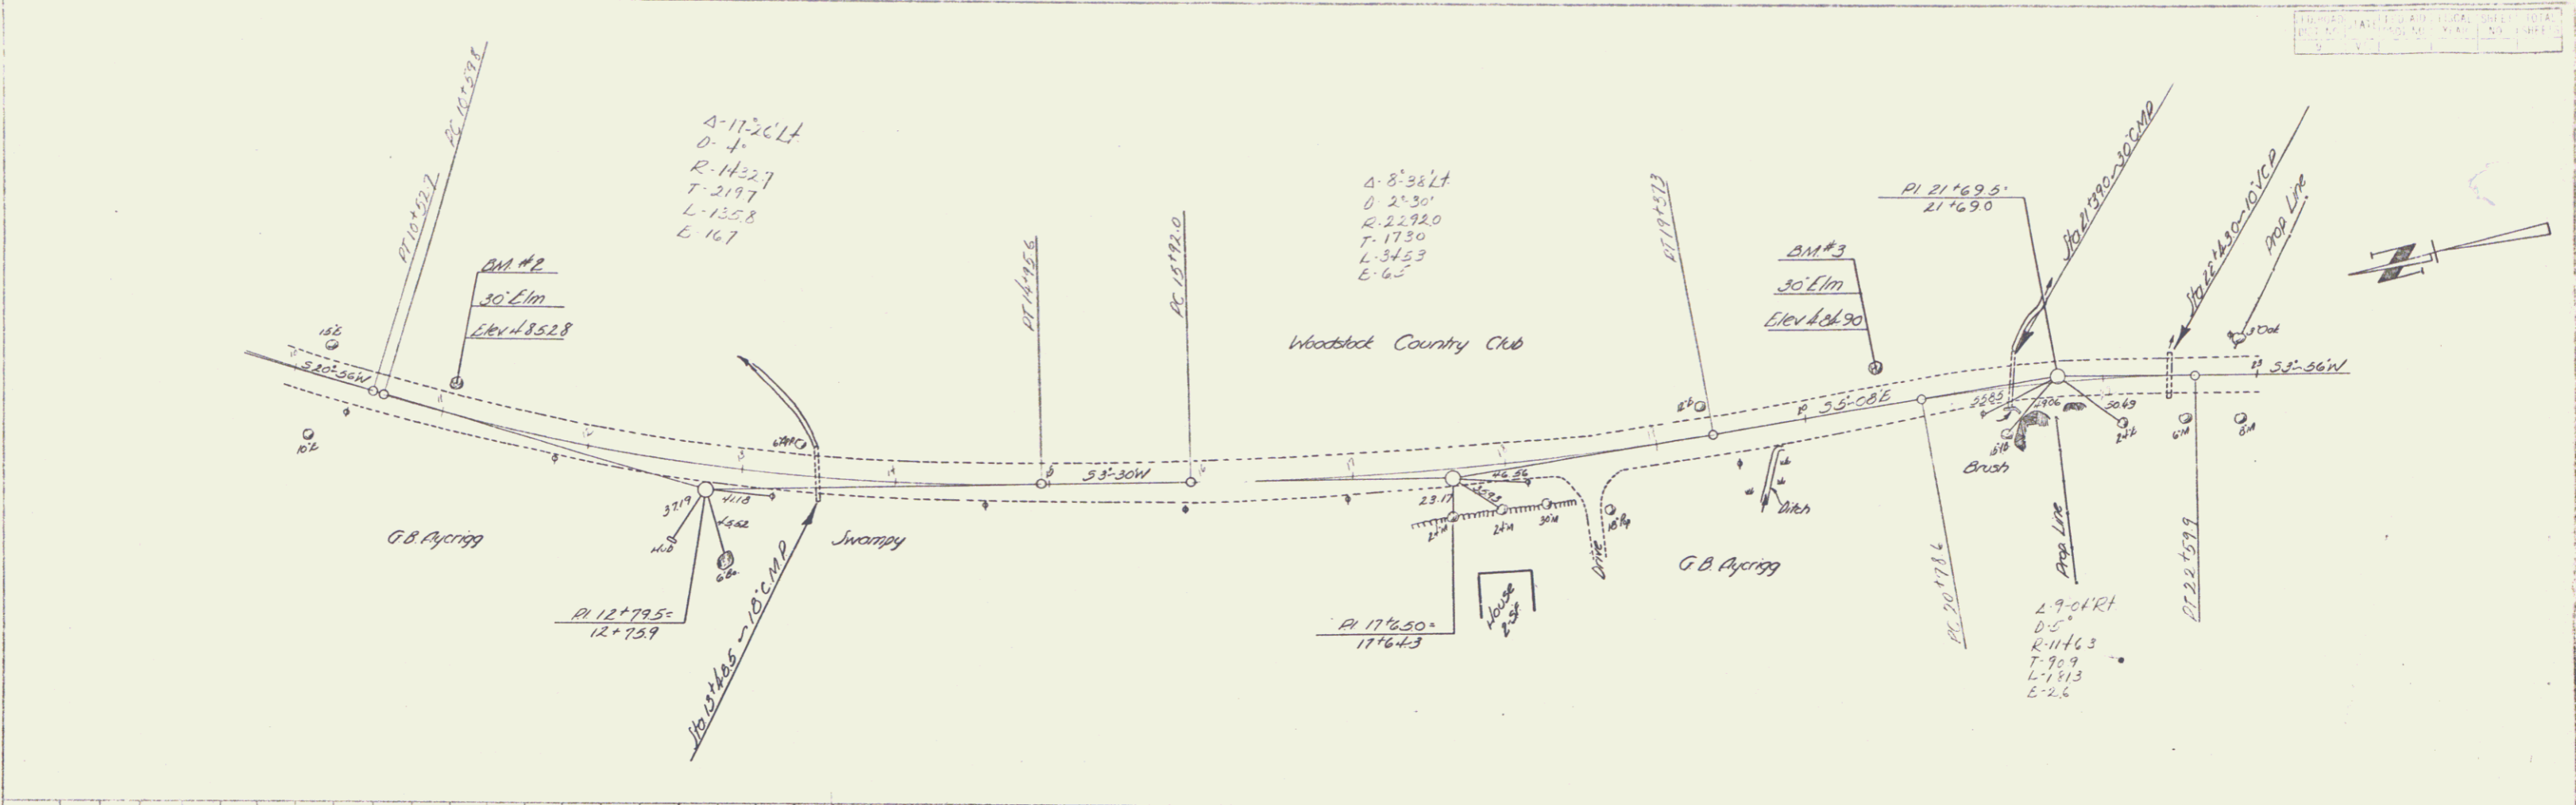

5  
 10  
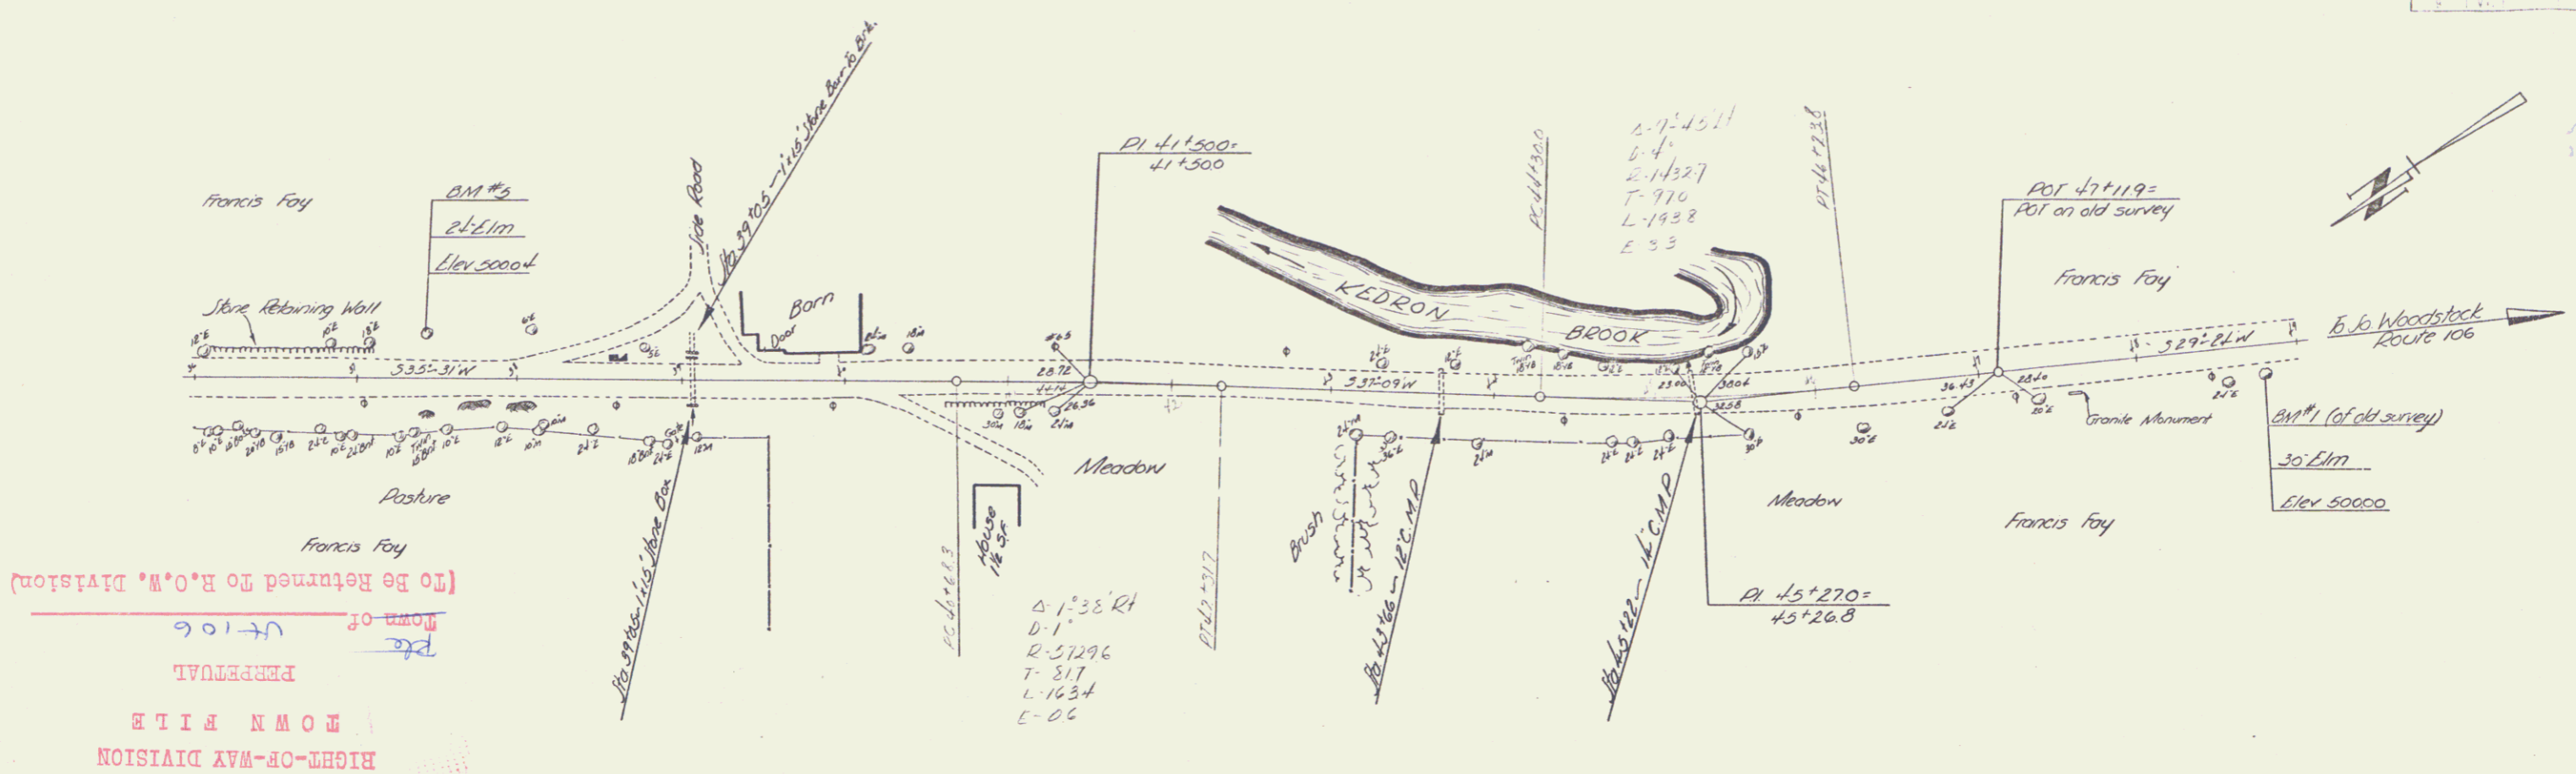

RIGHT-OF-WAY DIVISION  
 TOWN FILE  
 PERPETUAL  
 Town of VT 106  
 (To Be Returned To R.O.W. Division)

